

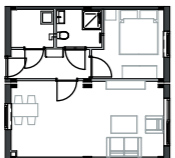
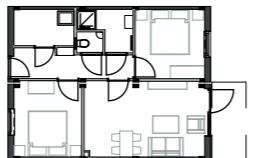
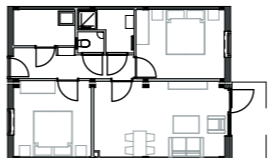
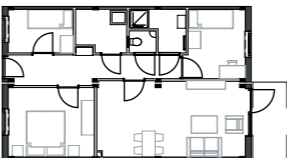
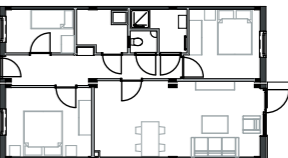
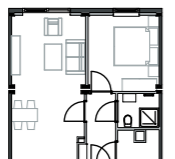

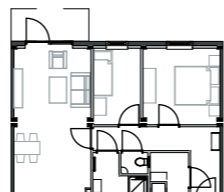
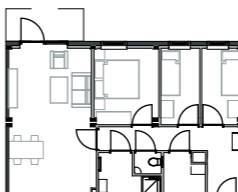
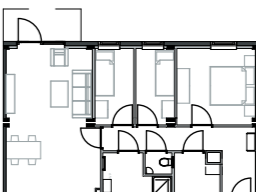





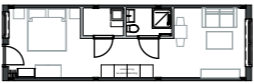


Overzicht Finch Platform Plattegronden

Type	Lengte module*				
	7.100mm	8.850mm	9.800mm	11.000mm	11.800mm
studio <i>galerij</i>				 BVO: 41,47 m ² GO: 35,52 m ² bld. 5	 BVO: 44,35 m ² GO: 38,11 m ² bld. 6
appartement <i>galerij</i>	 BVO: 54,86 m ² GO: 48,36 m ² bld. 7	 BVO: 67,46 m ² GO: 60,27 m ² bld. 8	 VO: 74,30 m ² GO: 66,82 m ² bld. 9	 BVO: 82,94 m ² GO: 75,03 m ² bld. 10	 VO: 88,70 m ² GO: 80,49 m ² bld. 11
appartement <i>corridor</i>	 BVO: 52,73 m ² GO: 46,48 m ² bld. 13	 BVO: 65,09 m ² GO: 58,52 m ² bld. 14	 VO: 72,00 m ² GO: 64,93 m ² bld. 16	 BVO: 80,73 m ² GO: 73,13 m ² bld. 18	 VO: 86,54 m ² GO: 78,57 m ² bld. 19
studio <i>Hybride</i>	 BVO: 26,59 m ² GO: 21,77 m ² bld. 2	 VO: 32,89 m ² GO: 28,21 m ² bld. 3	 BVO: 36,31 m ² GO: 31,29 m ² bld. 4		
appartement <i>Hybride</i>	 BVO: 53,17 m ² GO: 47,06 m ² bld. 12	 BVO: 65,77 m ² GO: 59,03 m ² bld. 15	 BVO: 72,61 m ² GO: 65,52 m ² bld. 17		

Finch Buildings BV
Bezoekadres Centrale Groothandelsmarkt 186 | 1051 LJ
Amsterdam

PLATFORM modules

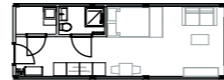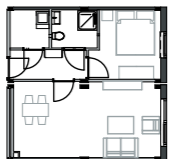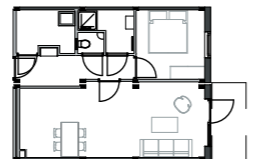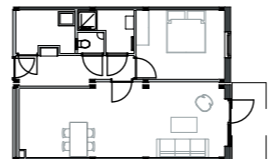Schaal 1:350, 1:349,99, 1:100
Datum 16/04/2026
Formaat A3
Status Definitief **Versie** V.2.1






*stramienmaat in de breedte is altijd 3.600mm

Type





Lengte module*

appartement
corridor



7.100mm

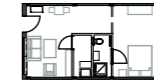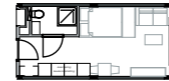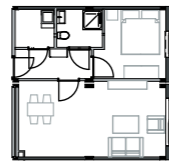




8.850mm

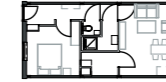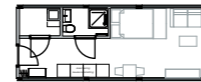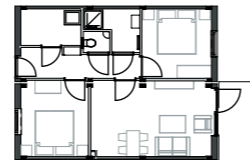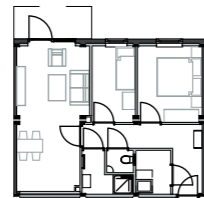




9.800mm

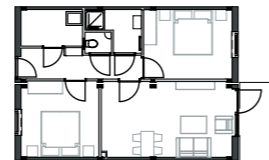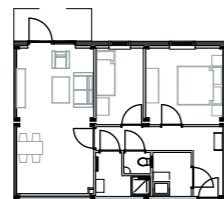

11.000mm

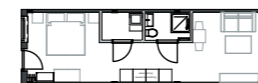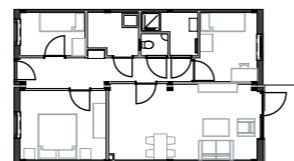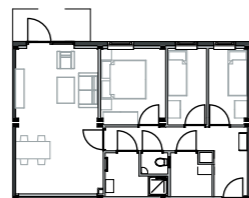

11.800mm

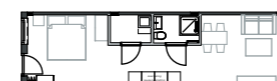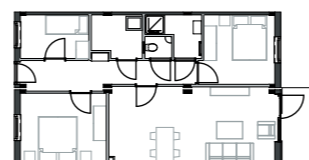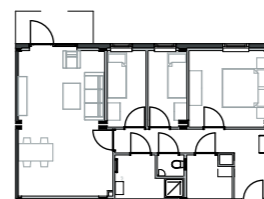

Finch Buildings BV
Bezoekadres Centrale Groothandelsmarkt 186 | 1051 LJ
Amsterdam

PLATFORM modules

Schaal 1:350, 1:349,99, 1:500

Datum 16/04/2026

Formaat A3

Status Definitief **Versie** V 2.1



Studio

BVO: 41,47 m²

GO: 35,52 m²

5100

3600


0

0

8850

9800

11000

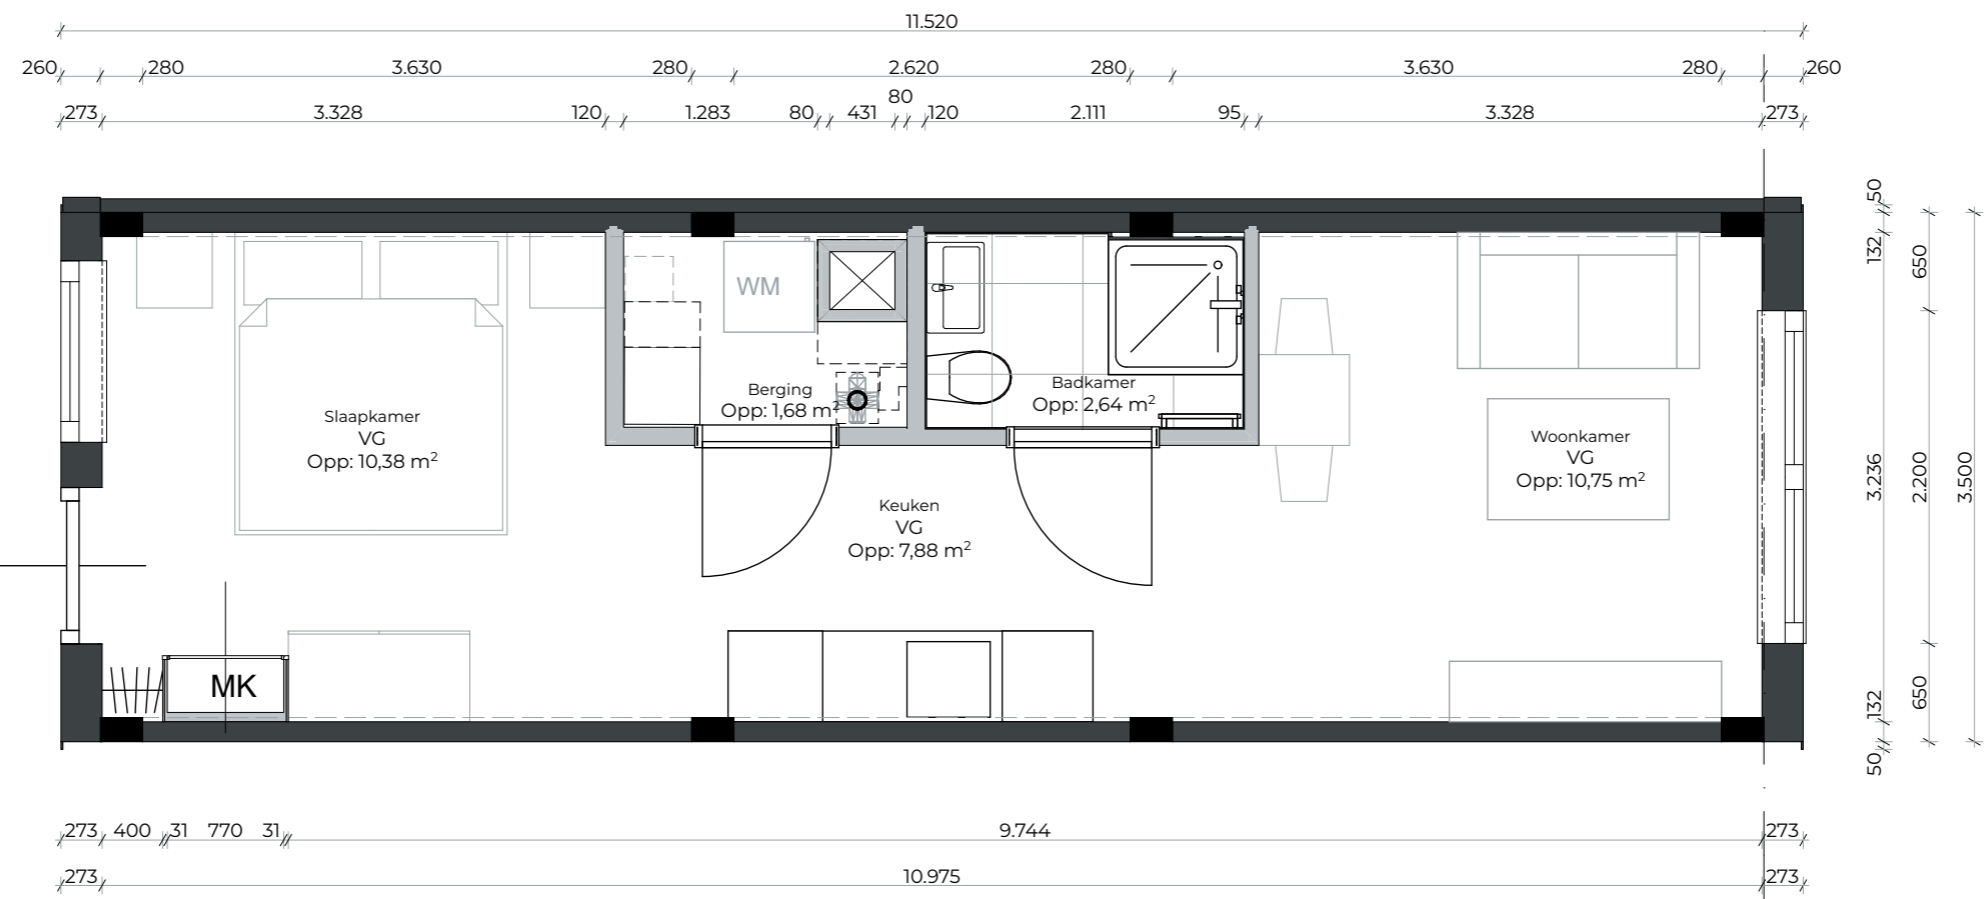

Finch Buildings BV
 Bezoekadres Centrale Groothandelsmarkt 186 | 1051 LJ
 Amsterdam

PLATFORM modules

Schaal 1:50
 Datum 16/04/2026
 Formaat A3
 Status Definitief Versie V 2.1



G-Studio-11000-01

Studio

BVO: 44,35 m²

GO: 38,11 m²

510

5100


3600

0

0

8850

9800

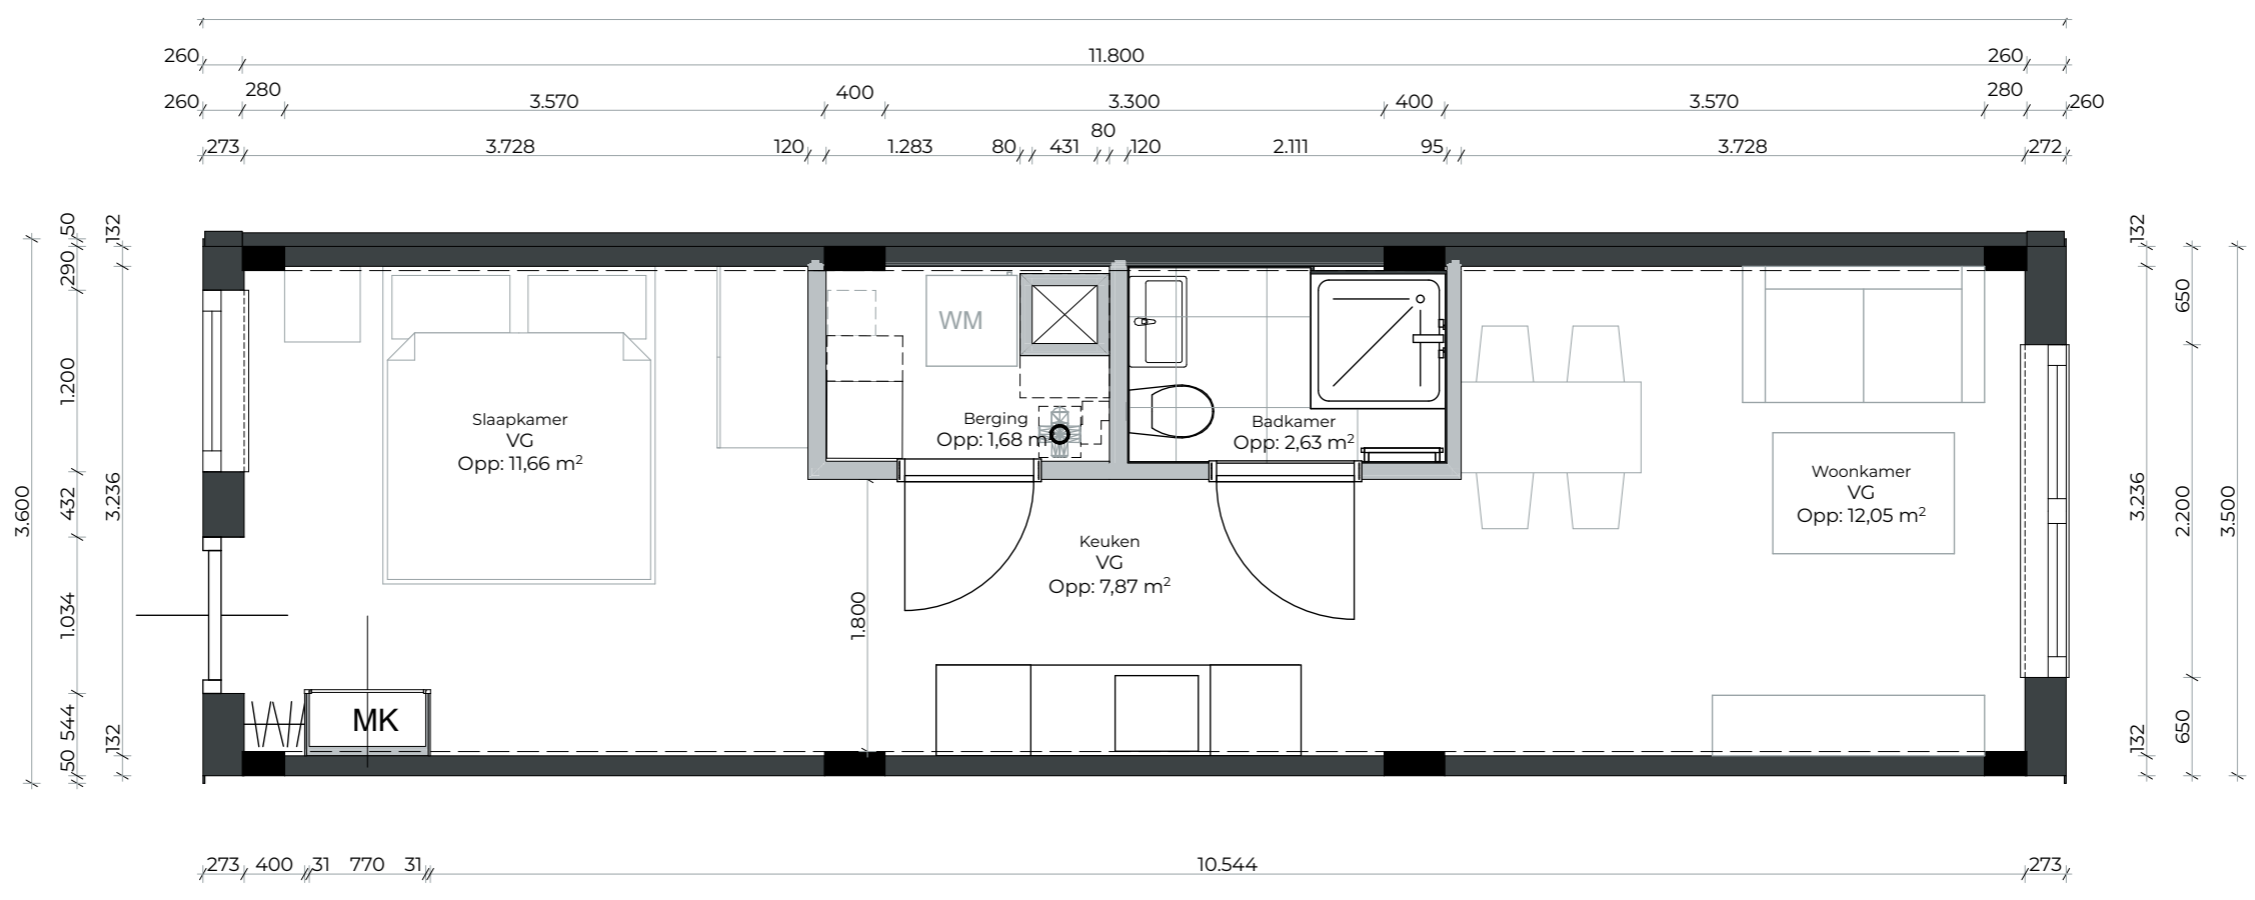

Finch Buildings BV
 Bezoekadres Centrale Groothandelsmarkt 186 | 1051 LJ
 Amsterdam


PLATFORM modules

Schaal 1:50
 Datum 16/04/2026
 Formaat A3
 Status Definitief Versie V 2.1



G-Studio-11800-01

Appartement
 BVO: 54,86 m²
 GO: 48,36 m²

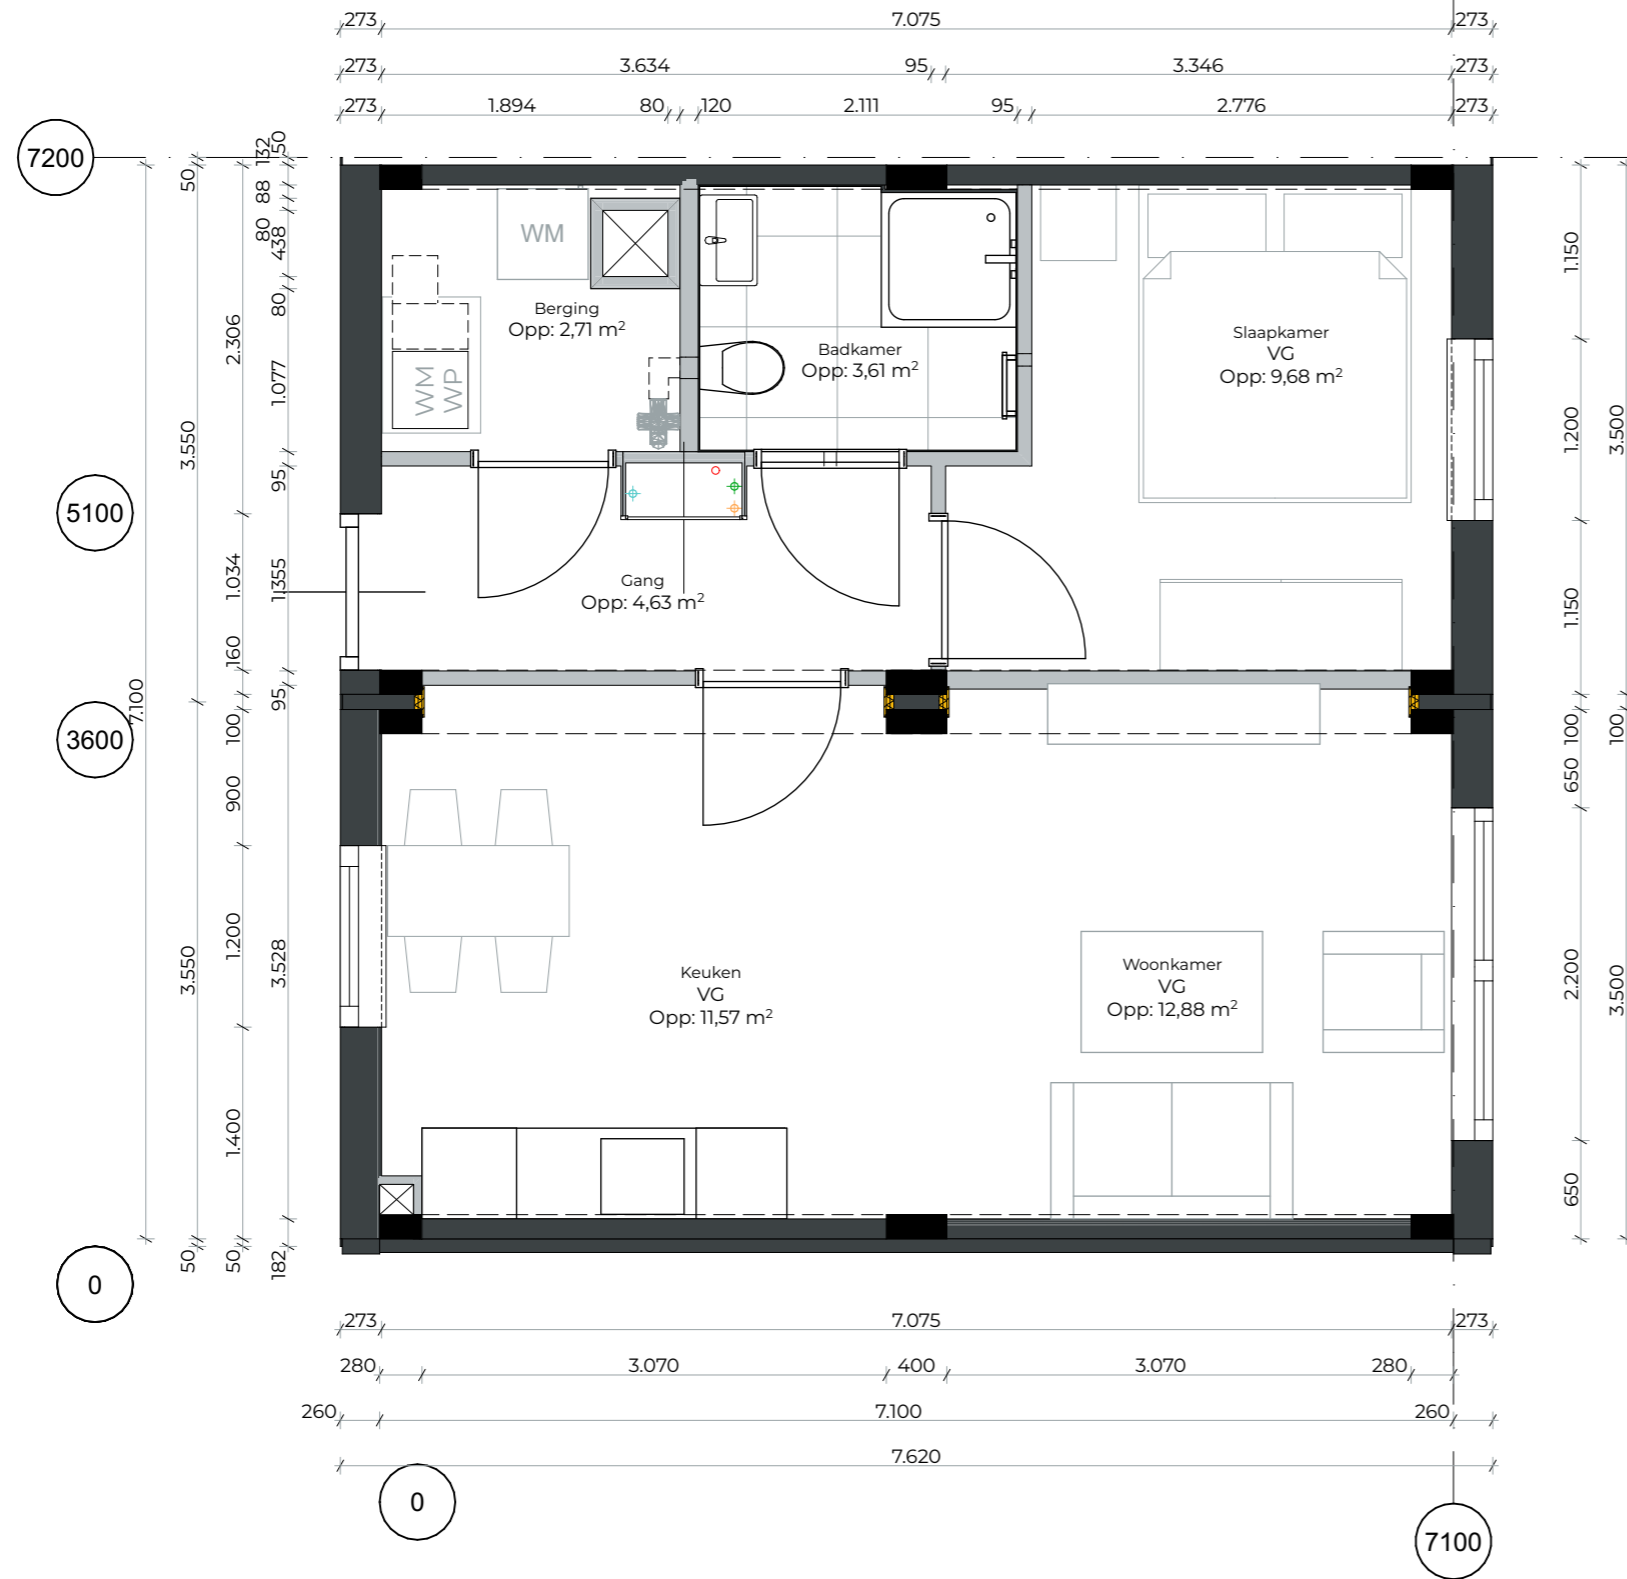

Finch Buildings BV
 Bezoekadres Centrale Groothandelsmarkt 186 | 1051 LJ
 Amsterdam

PLATFORM modules

Schaal 1:50
Datum 16/04/2026
Formaat A3
Status Definitief **Versie** V 2.1




G-Appartement-7100-01

Appartement

BVO: 67,46 m²

GO: 60,27 m²

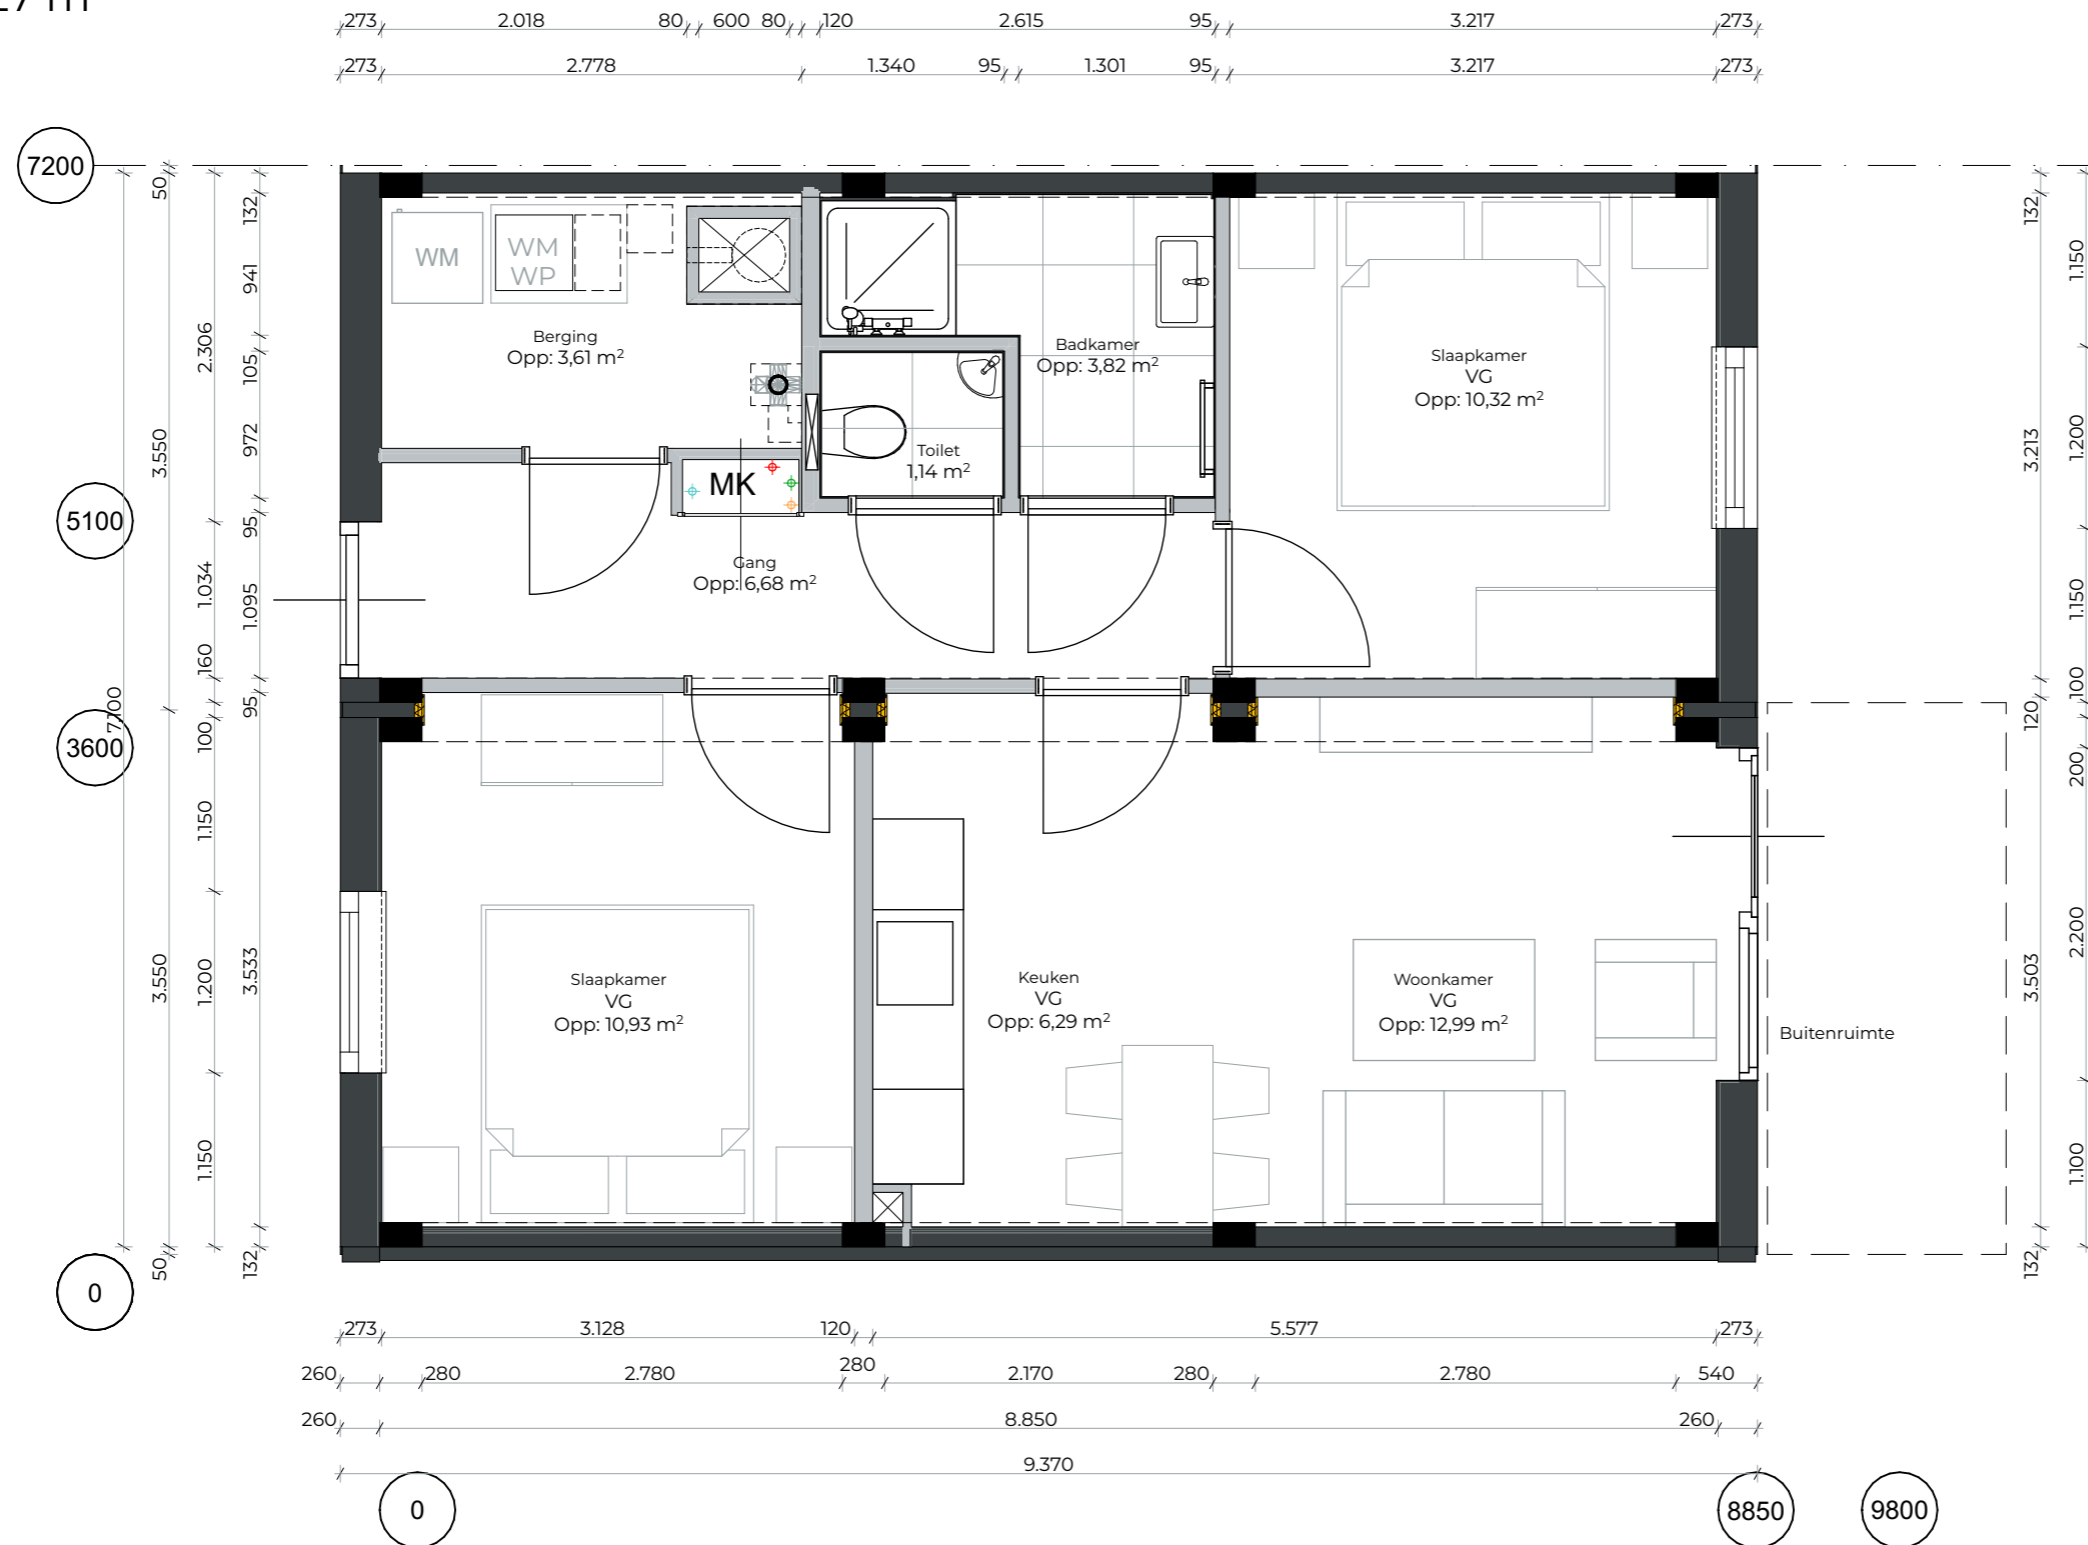

Finch Buildings BV
 Bezoekadres Centrale Groothandelsmarkt 186 | 1051 LJ
 Amsterdam

PLATFORM modules

Schaal 1:50
 Datum 16/04/2026
 Formaat A3
 Status Definitief Versie V 2.1




G-Appartement-8850-01

Appartement PMC7

BVO: 74,30 m²

GO: 66,82 m²

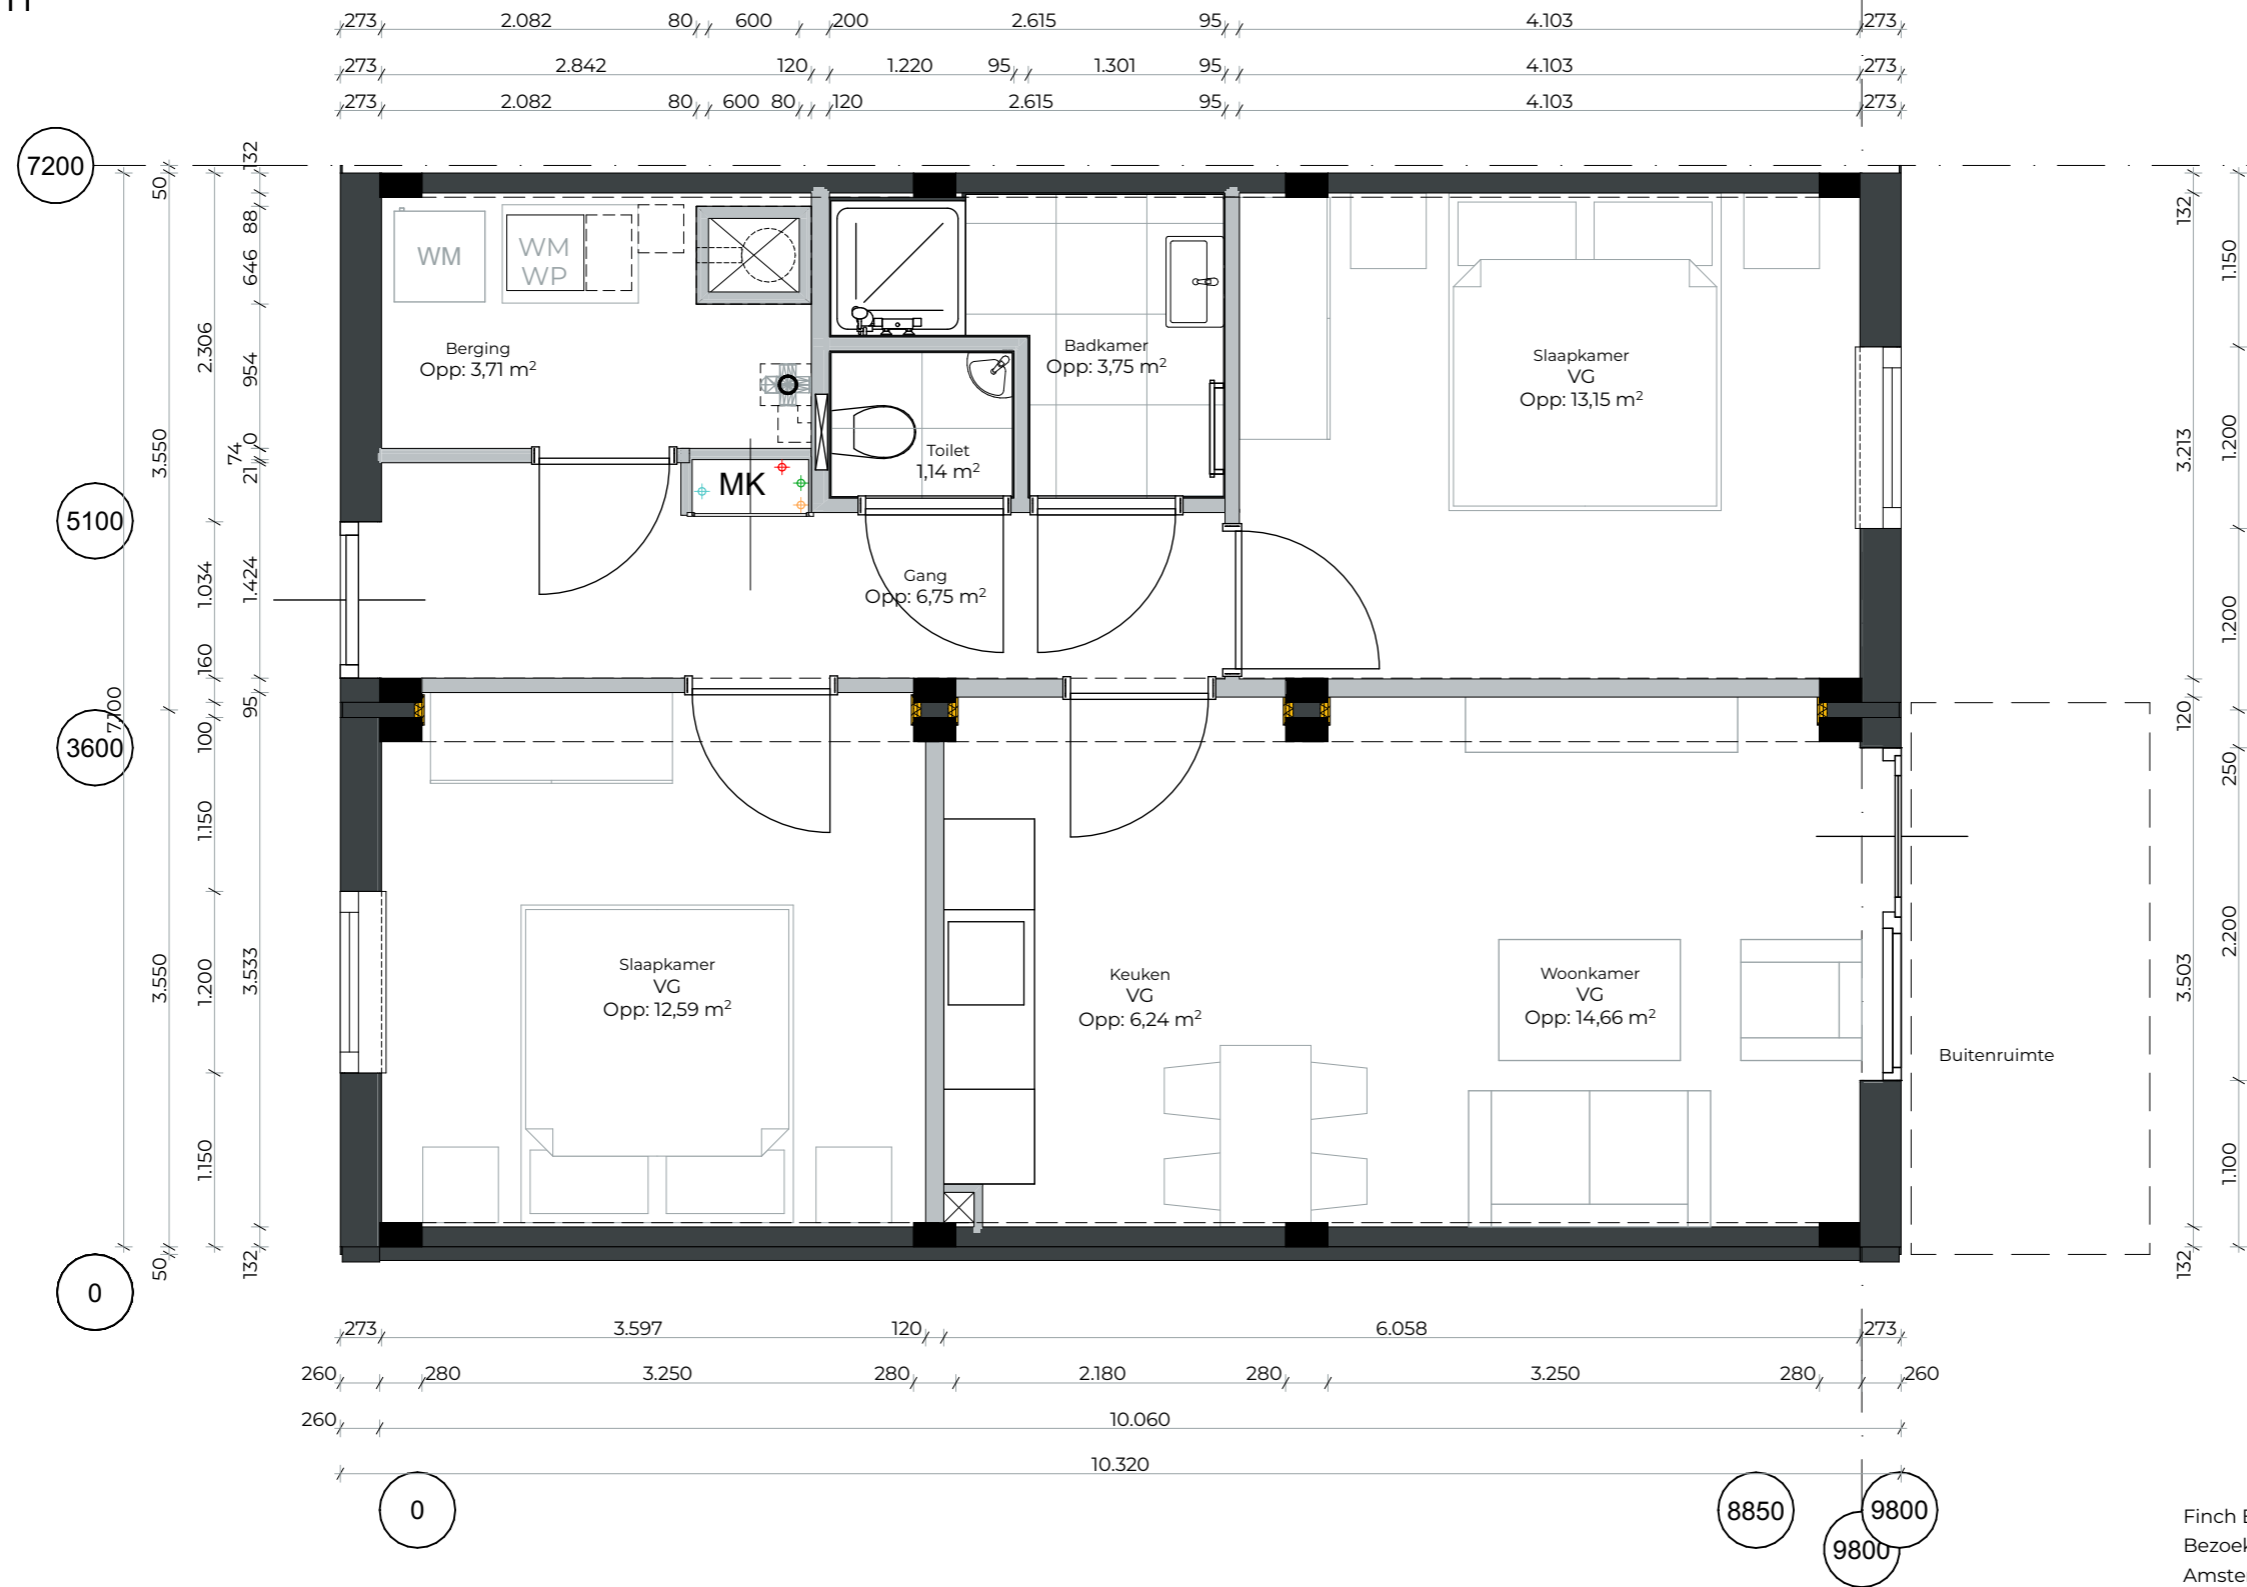

Finch Buildings BV
 Bezoekadres Centrale Groothandelsmarkt 186 | 1051 LJ
 Amsterdam

PLATFORM modules

Schaal 1:50
Datum 16/04/2026
Formaat A3
Status Definitief **Versie** V 2.1




G-Appartement-9800-01

Appartement

BVO: 82,94 m²

GO: 75,03 m²

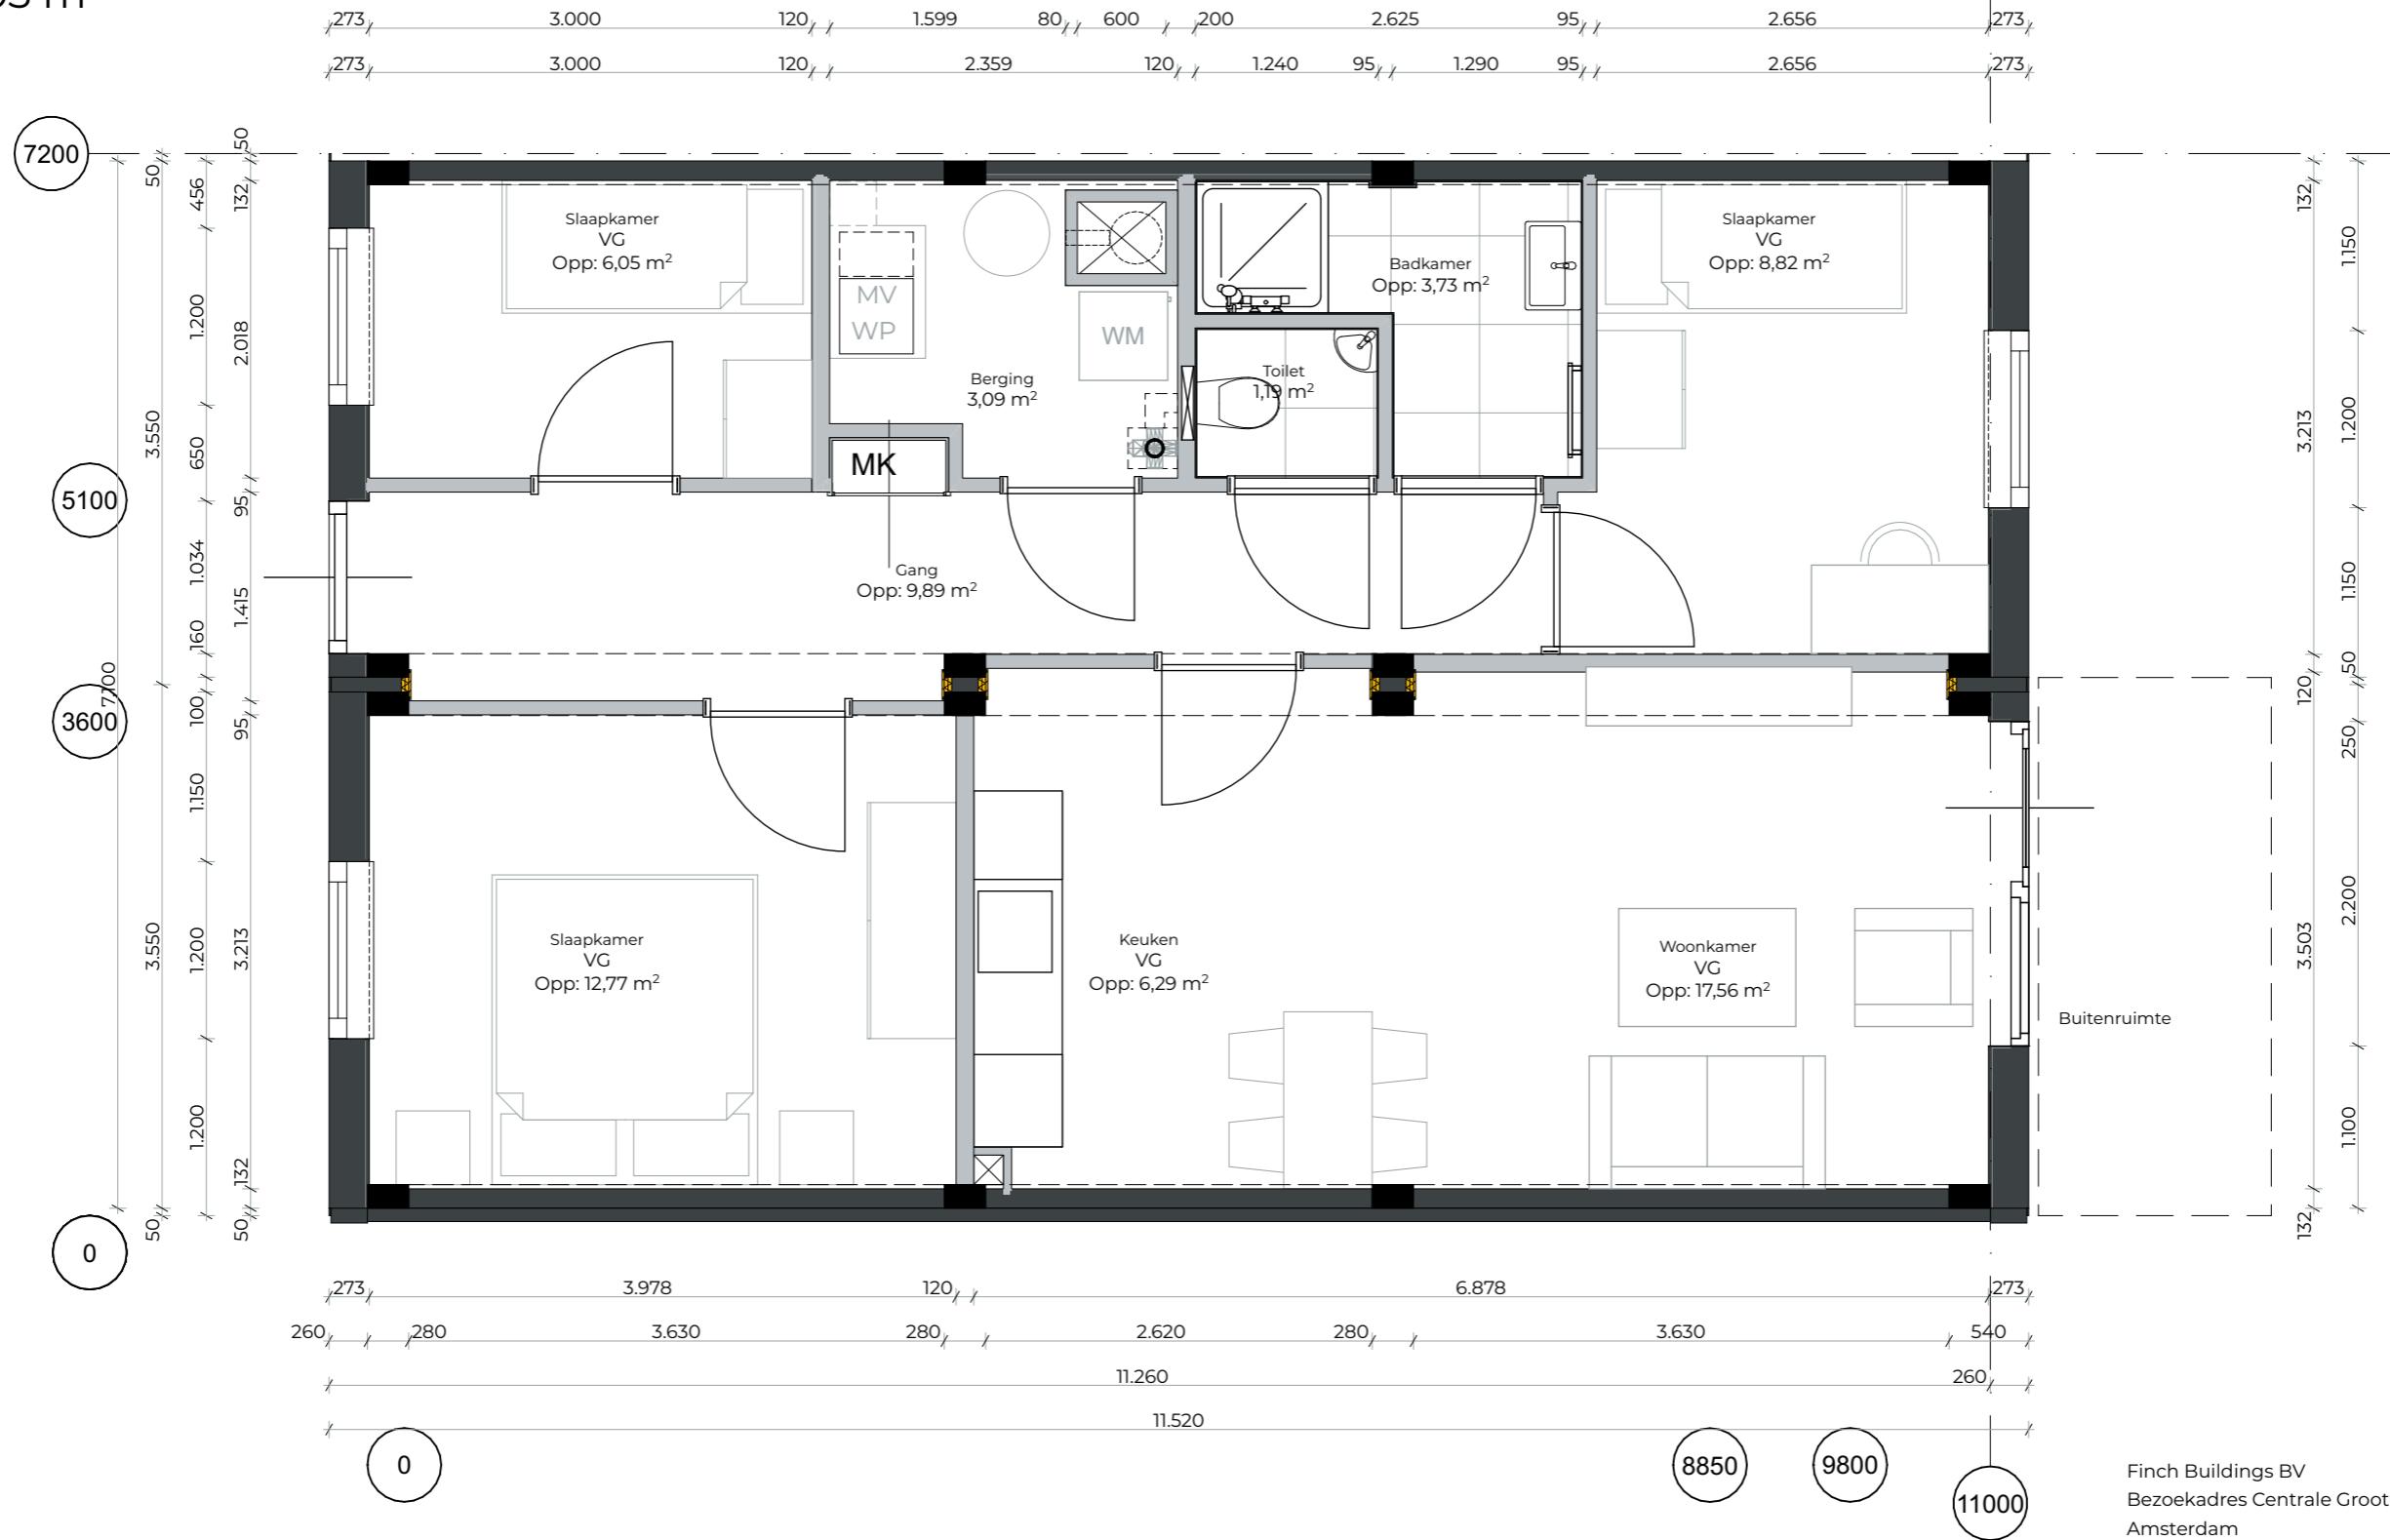

Finch Buildings BV
 Bezoekadres Centrale Groothandelsmarkt 186 | 1051 LJ
 Amsterdam

PLATFORM modules

Schaal 1:50
 Datum 16/04/2026
 Formaat A3
 Status Definitief Versie V 2.1




G-Appartement-11000-01

Appartement PMC8

BVO: 88,70 m²

GO: 80,49 m²

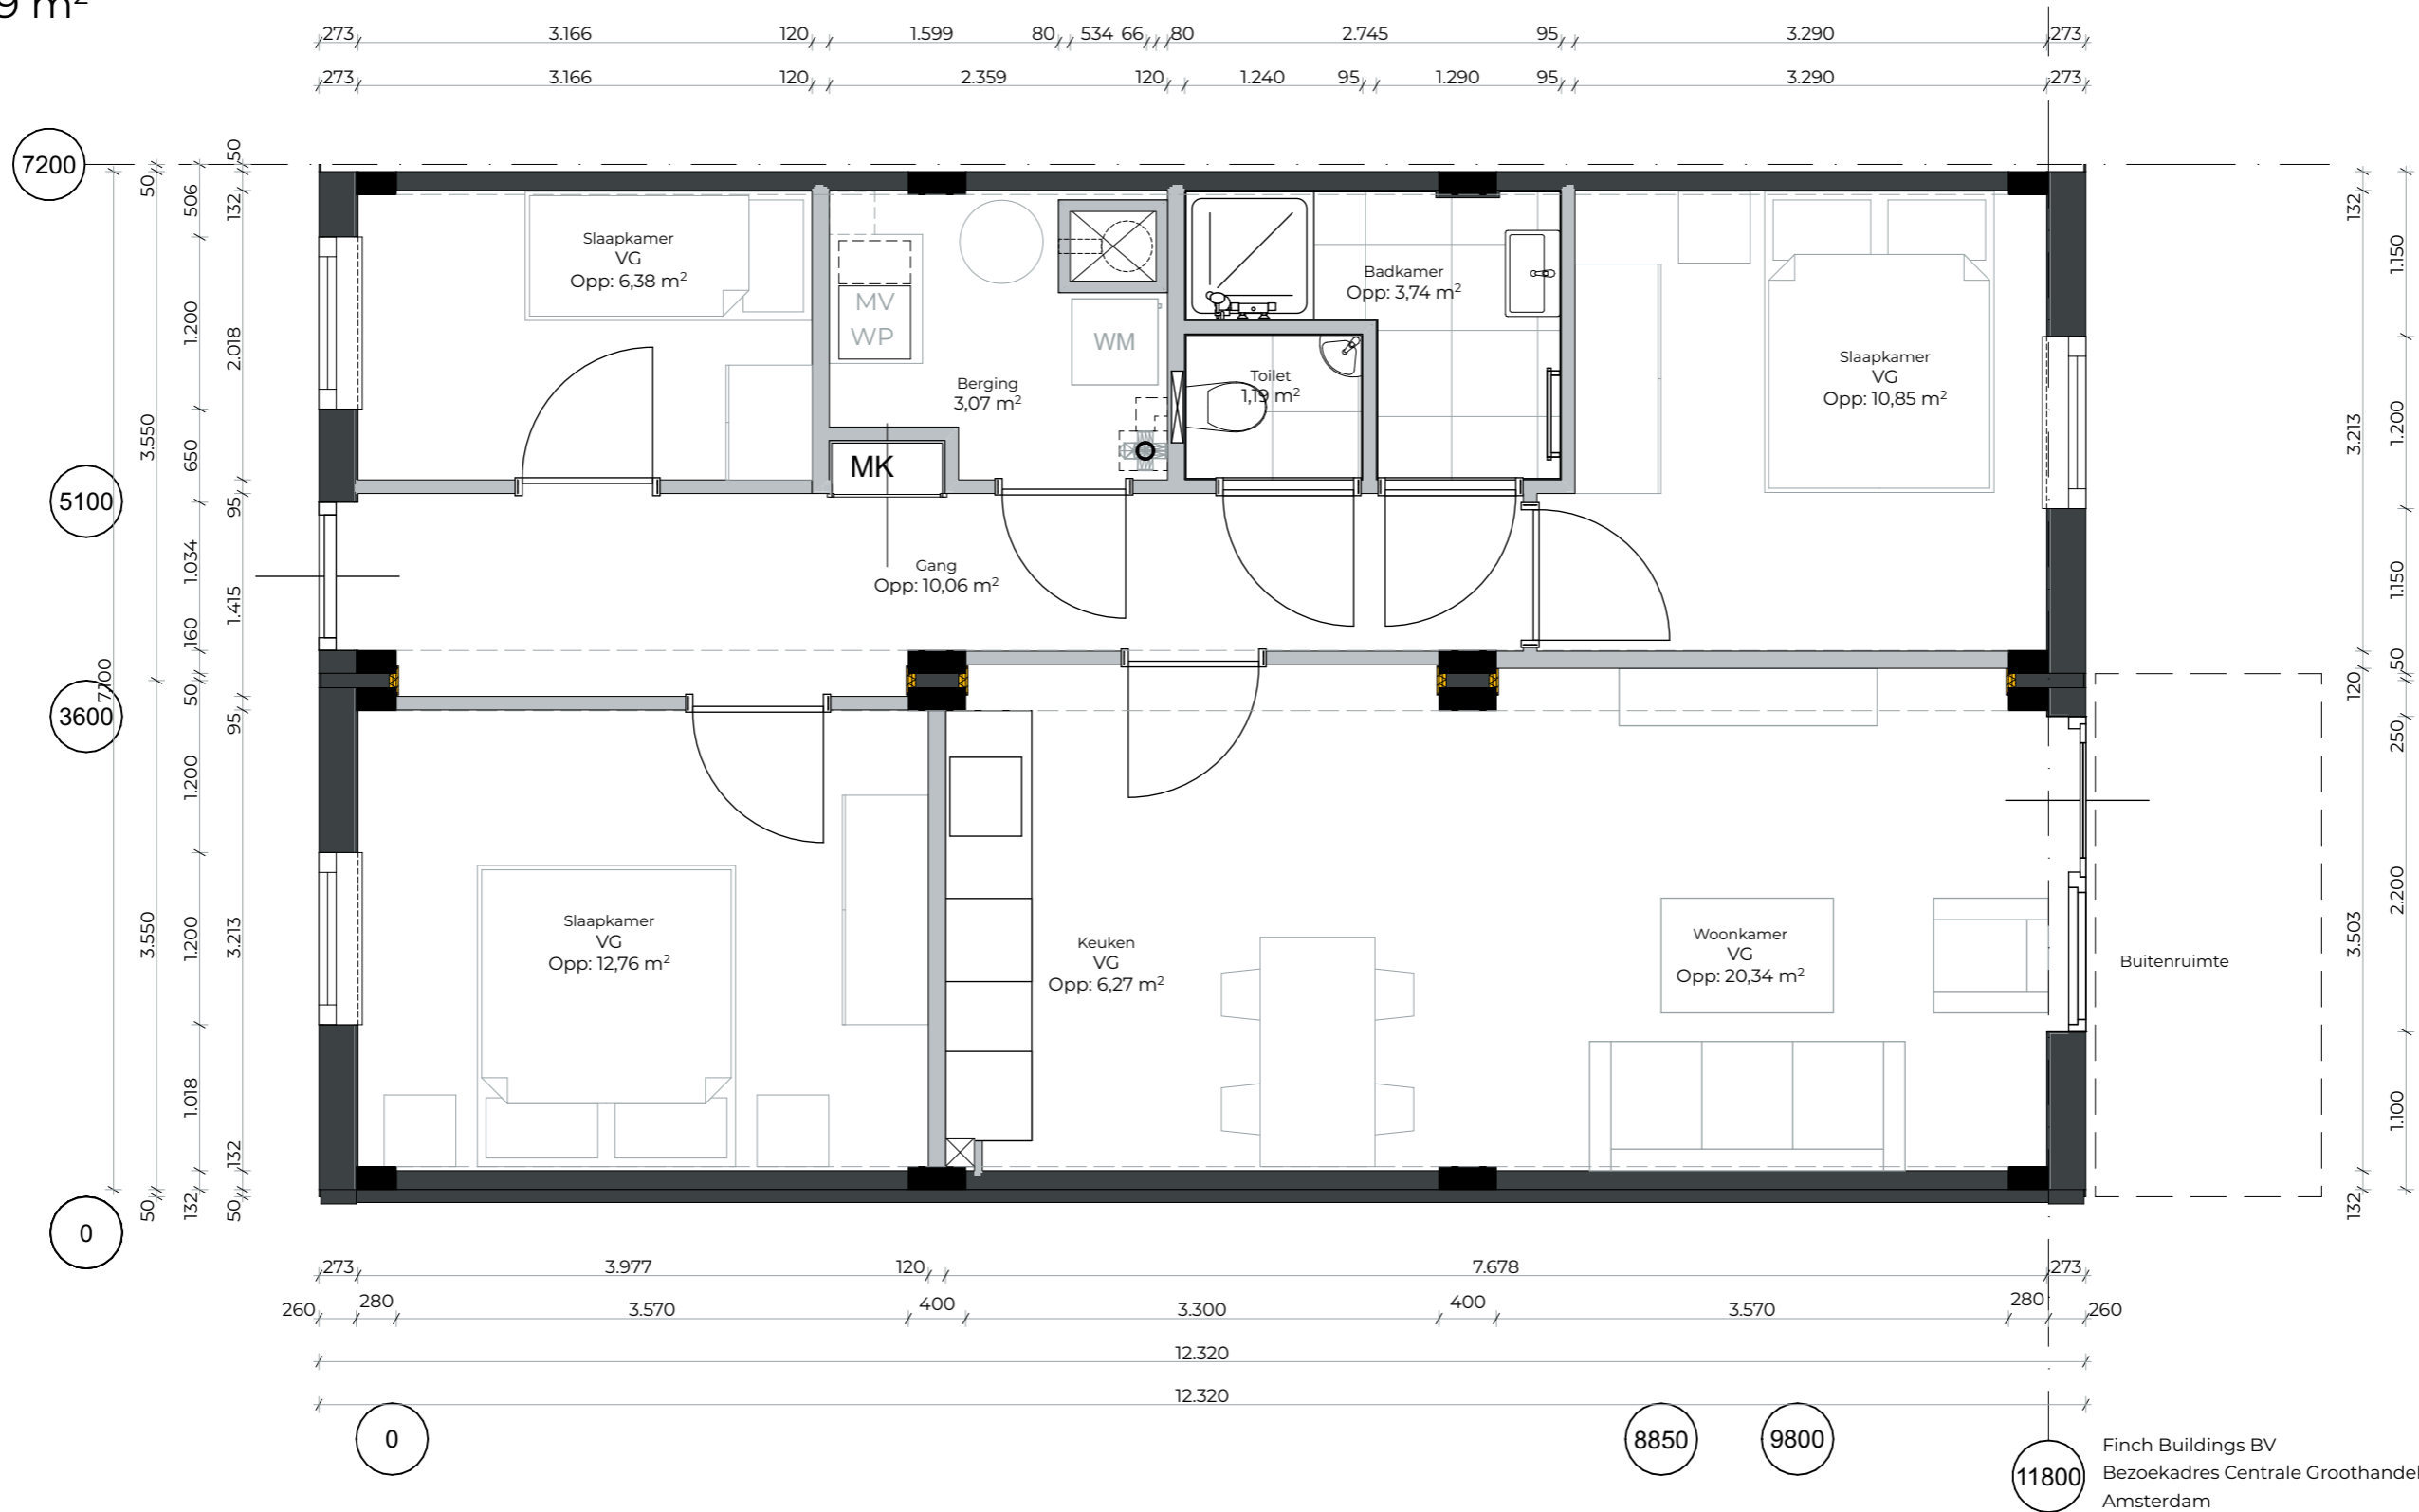

Finch Buildings BV
 Bezoekadres Centrale Groothandelsmarkt 186 | 1051 LJ
 Amsterdam

PLATFORM modules

Schaal 1:50
 Datum 16/04/2026
 Formaat A3
 Status Definitief Versie V.2.1




G-Appartement-11800-01

Appartement

BVO: 52,73 m²

GO: 46,48 m²

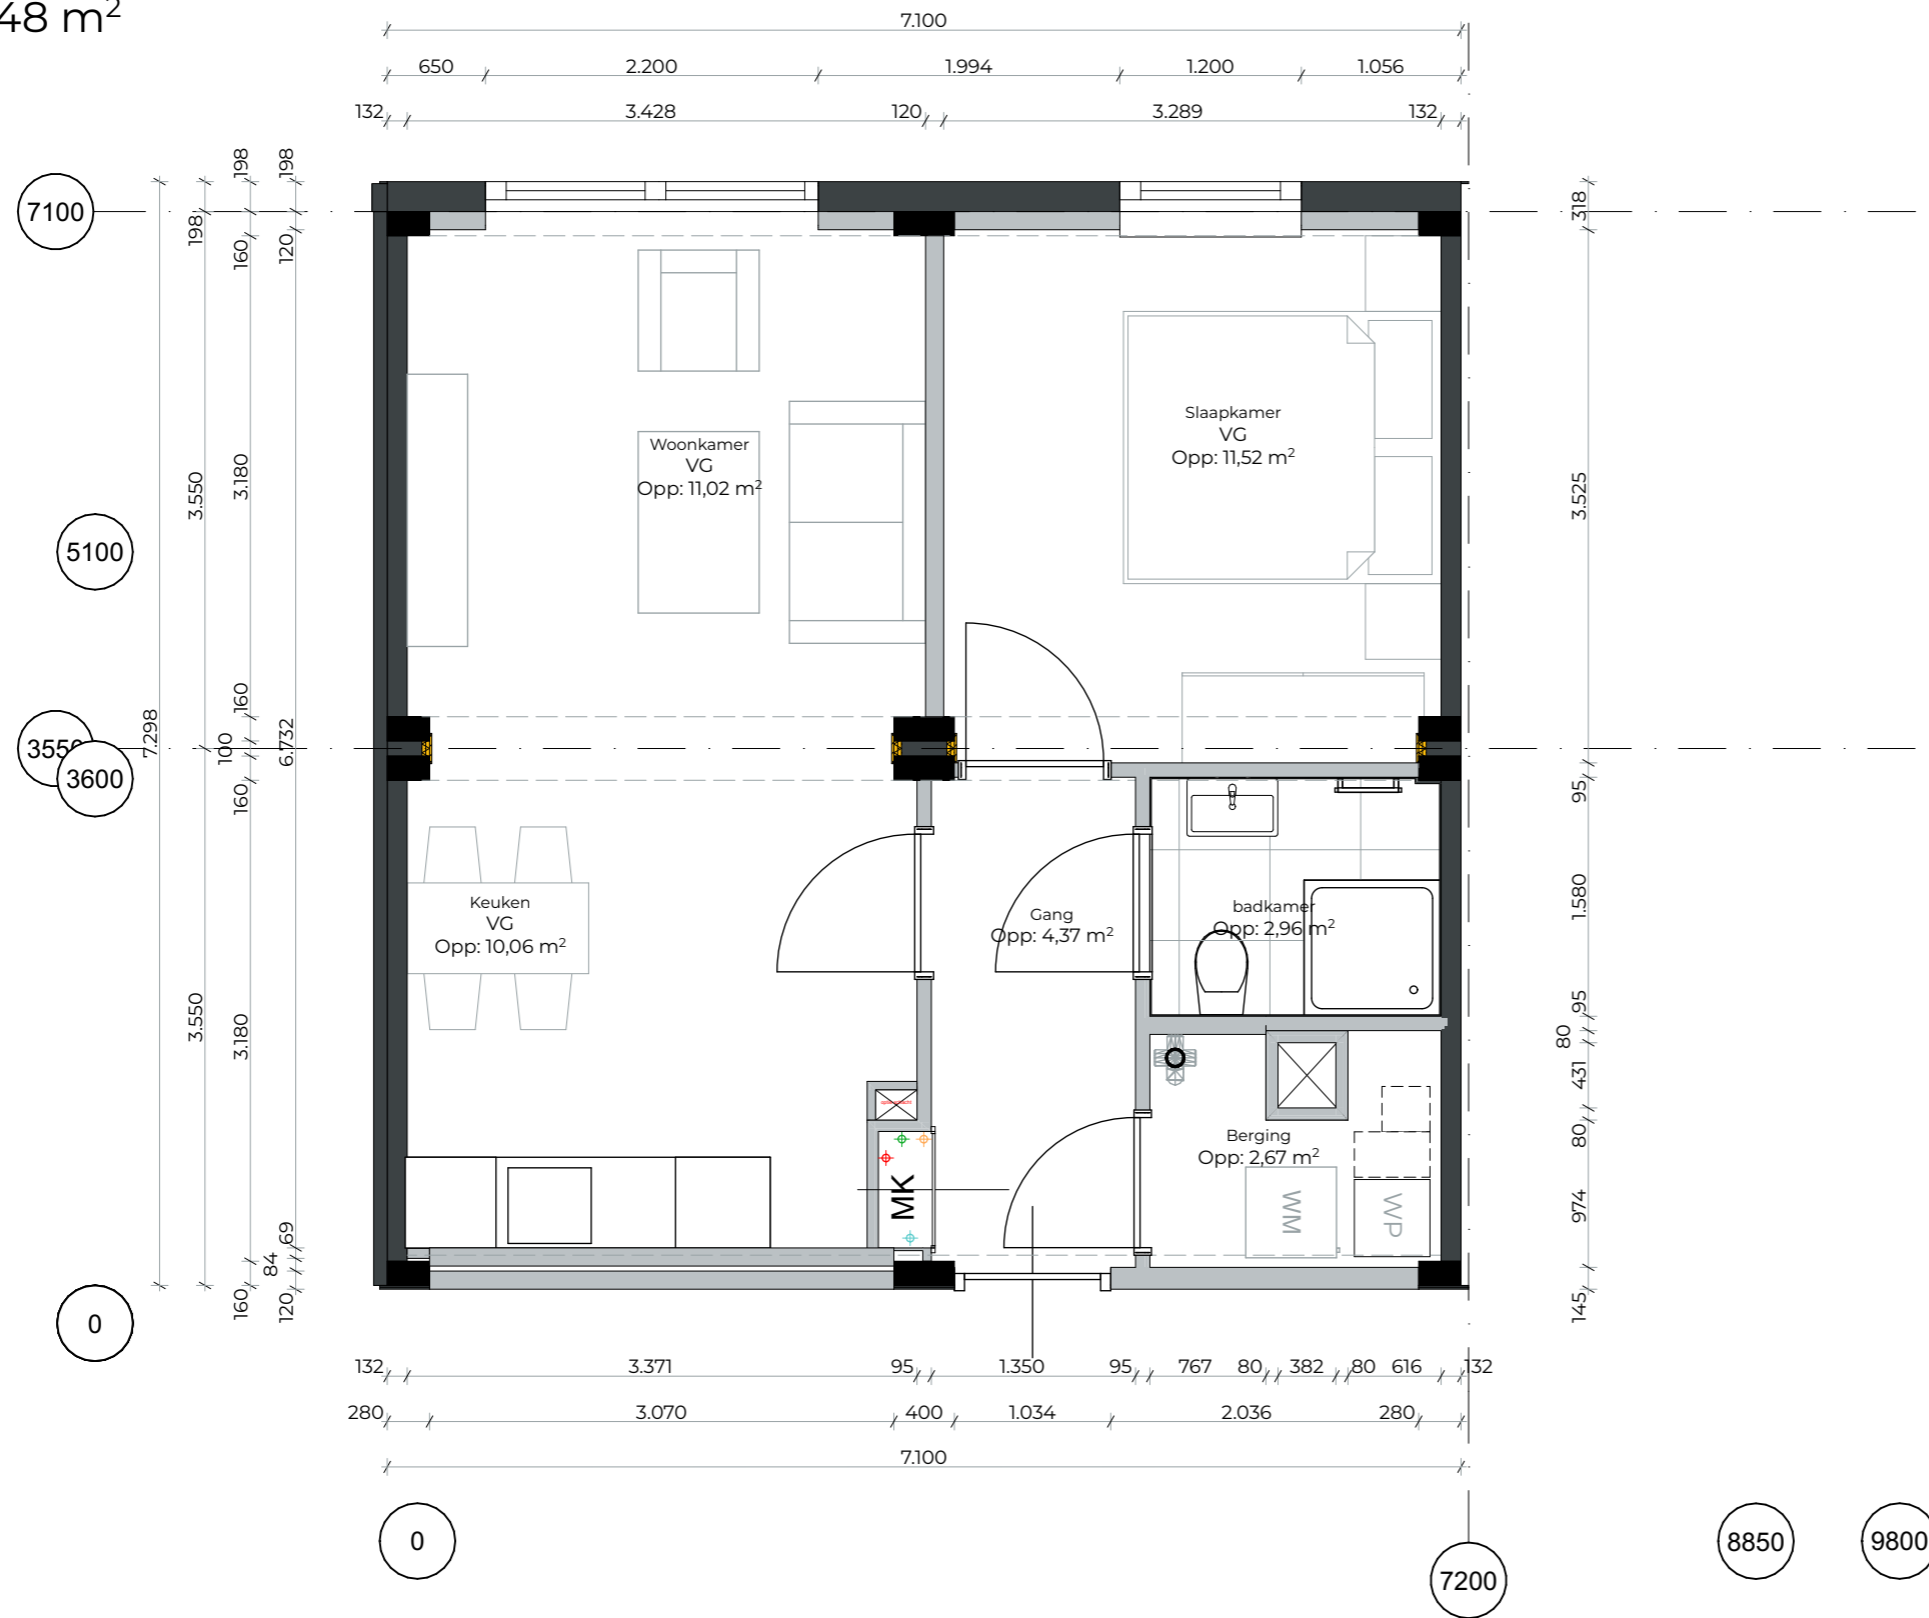

Finch Buildings BV
Bezoekadres Centrale Groothandelsmarkt 186 | 1051 LJ
Amsterdam


PLATFORM modules

Schaal 1:50
Datum 16/04/2026
Formaat A3
Status Definitief Versie V 2.1



C-Appartement-7100-02

Appartement
 BVO: 65,09 m²
 GO: 58,52 m²

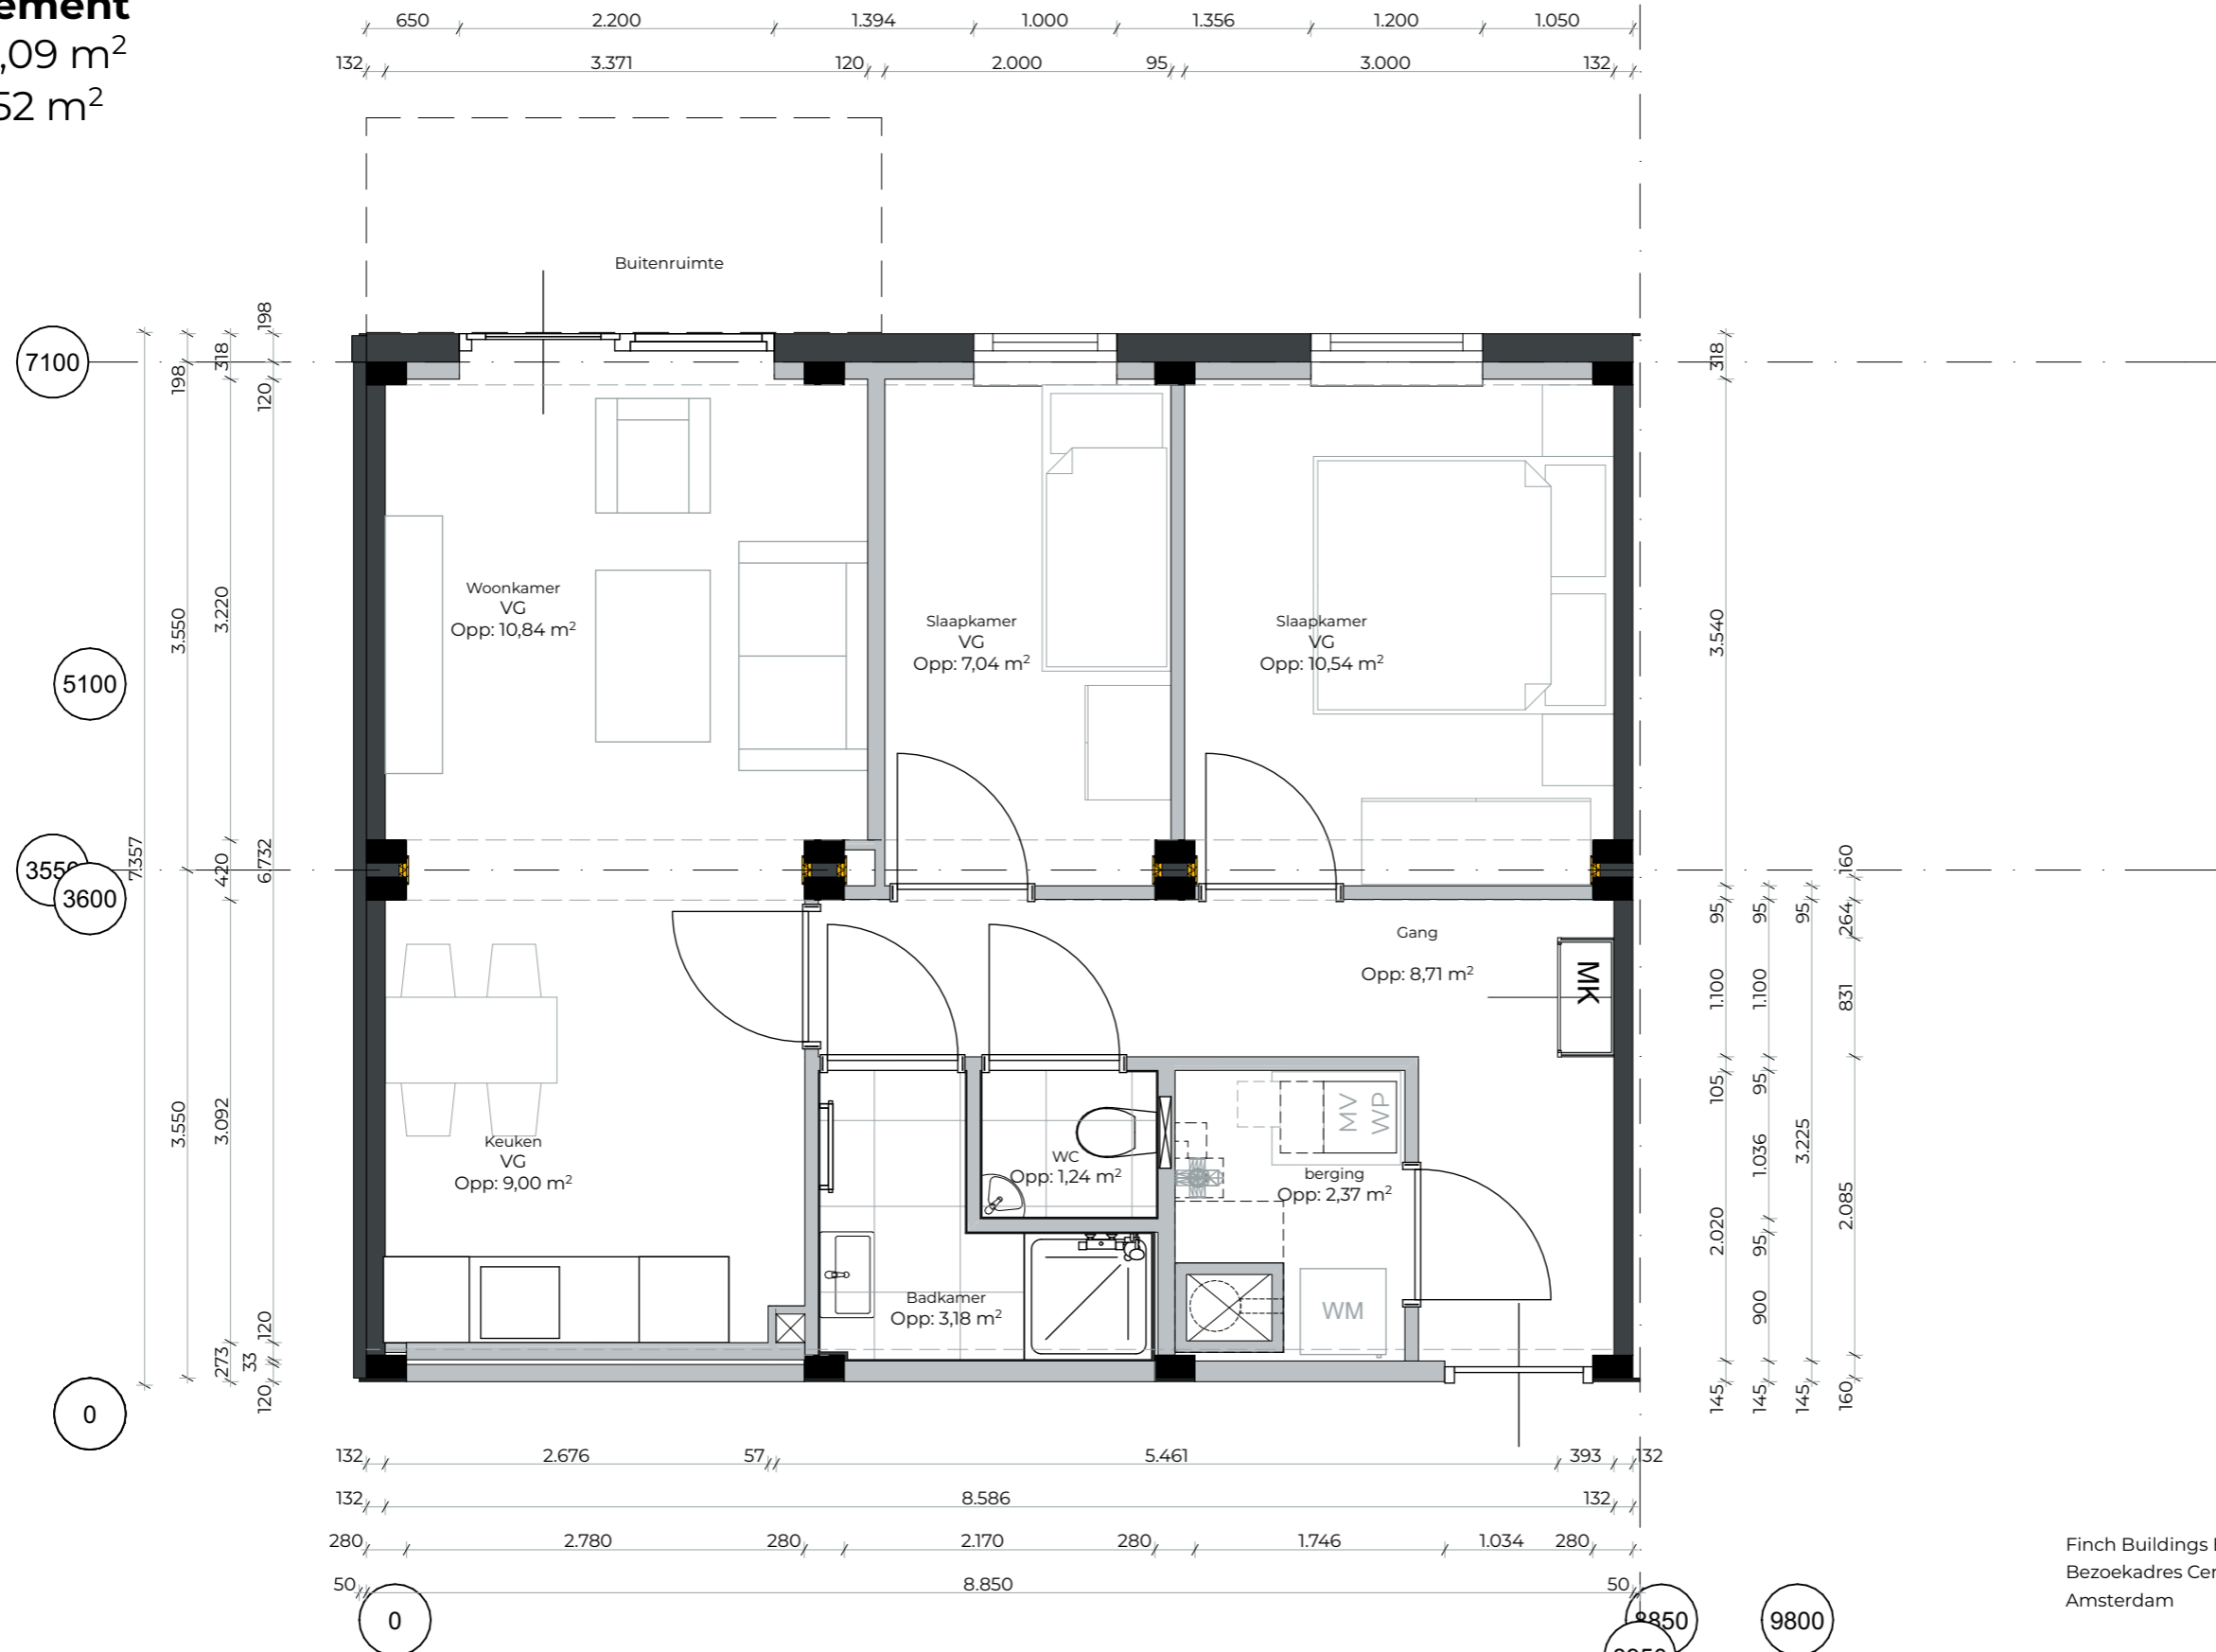

Finch Buildings BV
 Bezoekadres Centrale Groothandelsmarkt 186 | 1051 LJ
 Amsterdam




PLATFORM modules
Schaal 1:50
Datum 16/04/2026
Formaat A3
Status Definitief **Versie** V 2.1

C-Appartement-8850-01

Appartement PMC7

BVO: 72,00 m²

GO: 64,93 m²

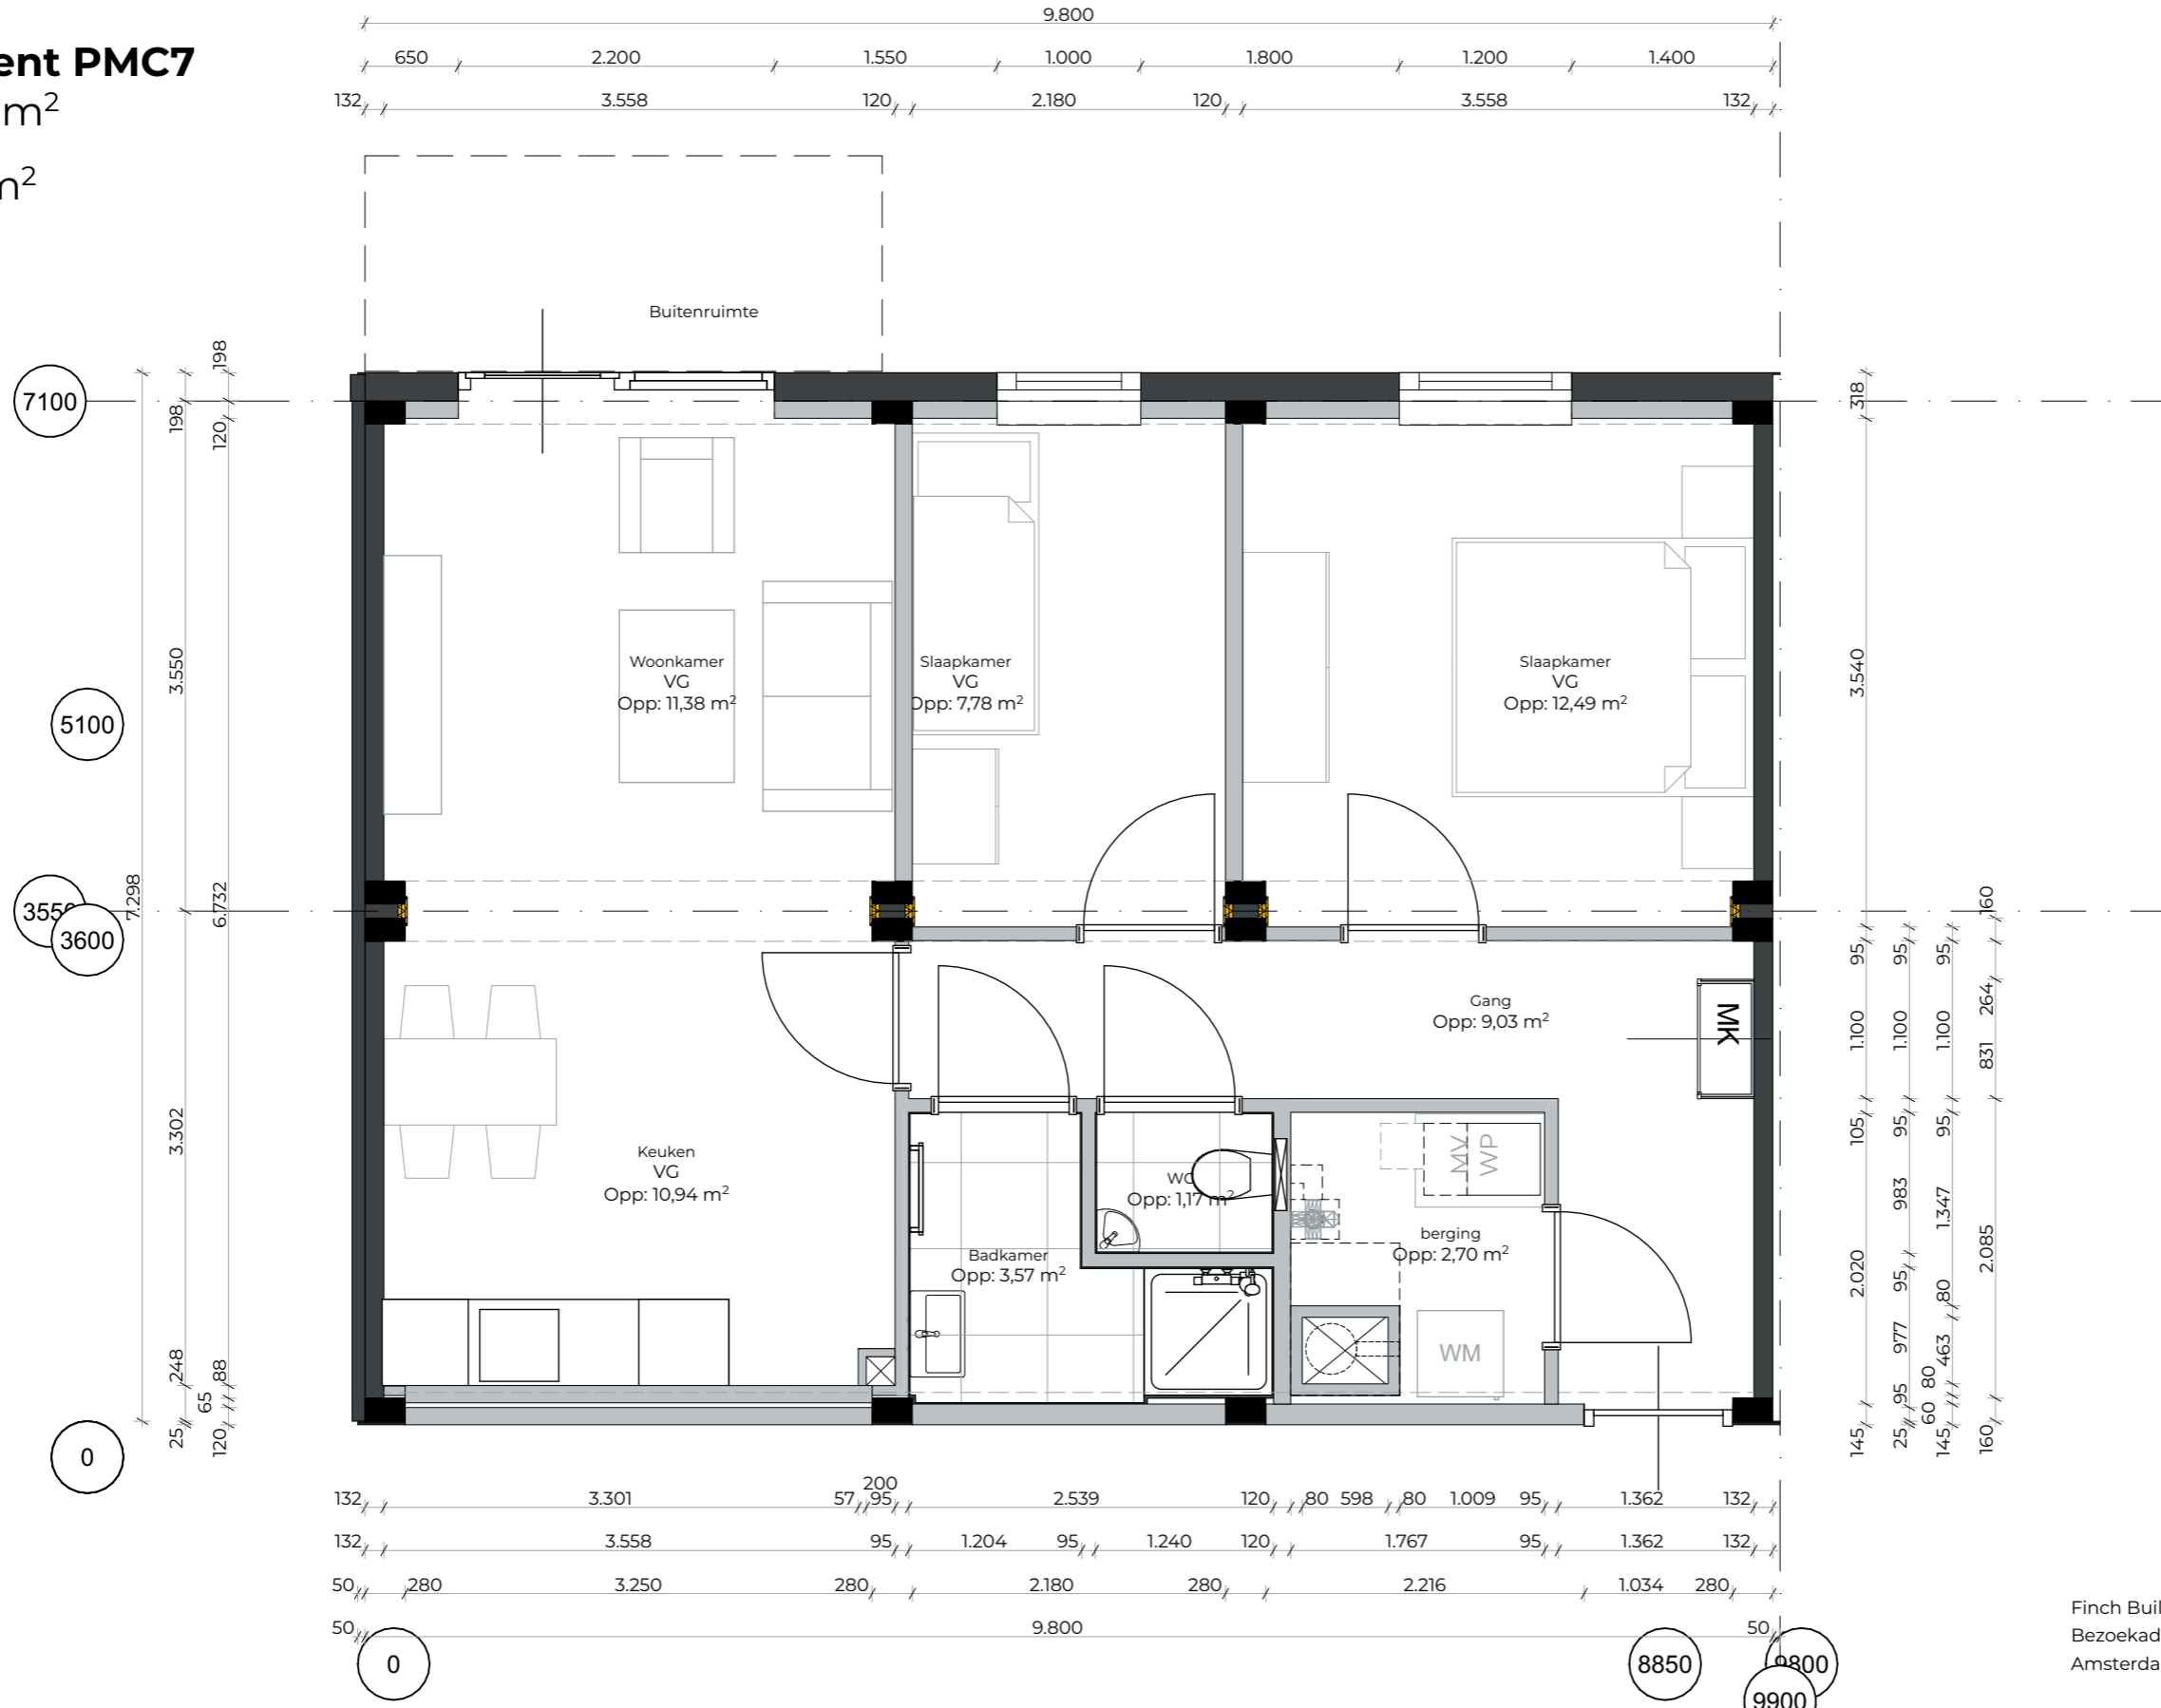

Finch Buildings BV
 Bezoekadres Centrale Groothandelsmarkt 186 | 1051 LJ
 Amsterdam

PLATFORM modules

Schaal 1:50
 Datum 16/04/2026
 Formaat A3
 Status Definitief Versie V 2.1



C-Appartement-9800-01

Appartement
 BVO: 80,73 m²
 GO: 73,13 m²



Finch Buildings BV
 Bezoekadres Centrale Groothandelsmarkt 186 | 1051 LJ
 Amsterdam

PLATFORM modules
Schaal 1:50
Datum 16/04/2026
Formaat A3
Status Definitief **Versie** V 2.1




C-Appartement-11000-01

Appartement PMC8

BVO: 86,54 m²

GO: 78,57 m²

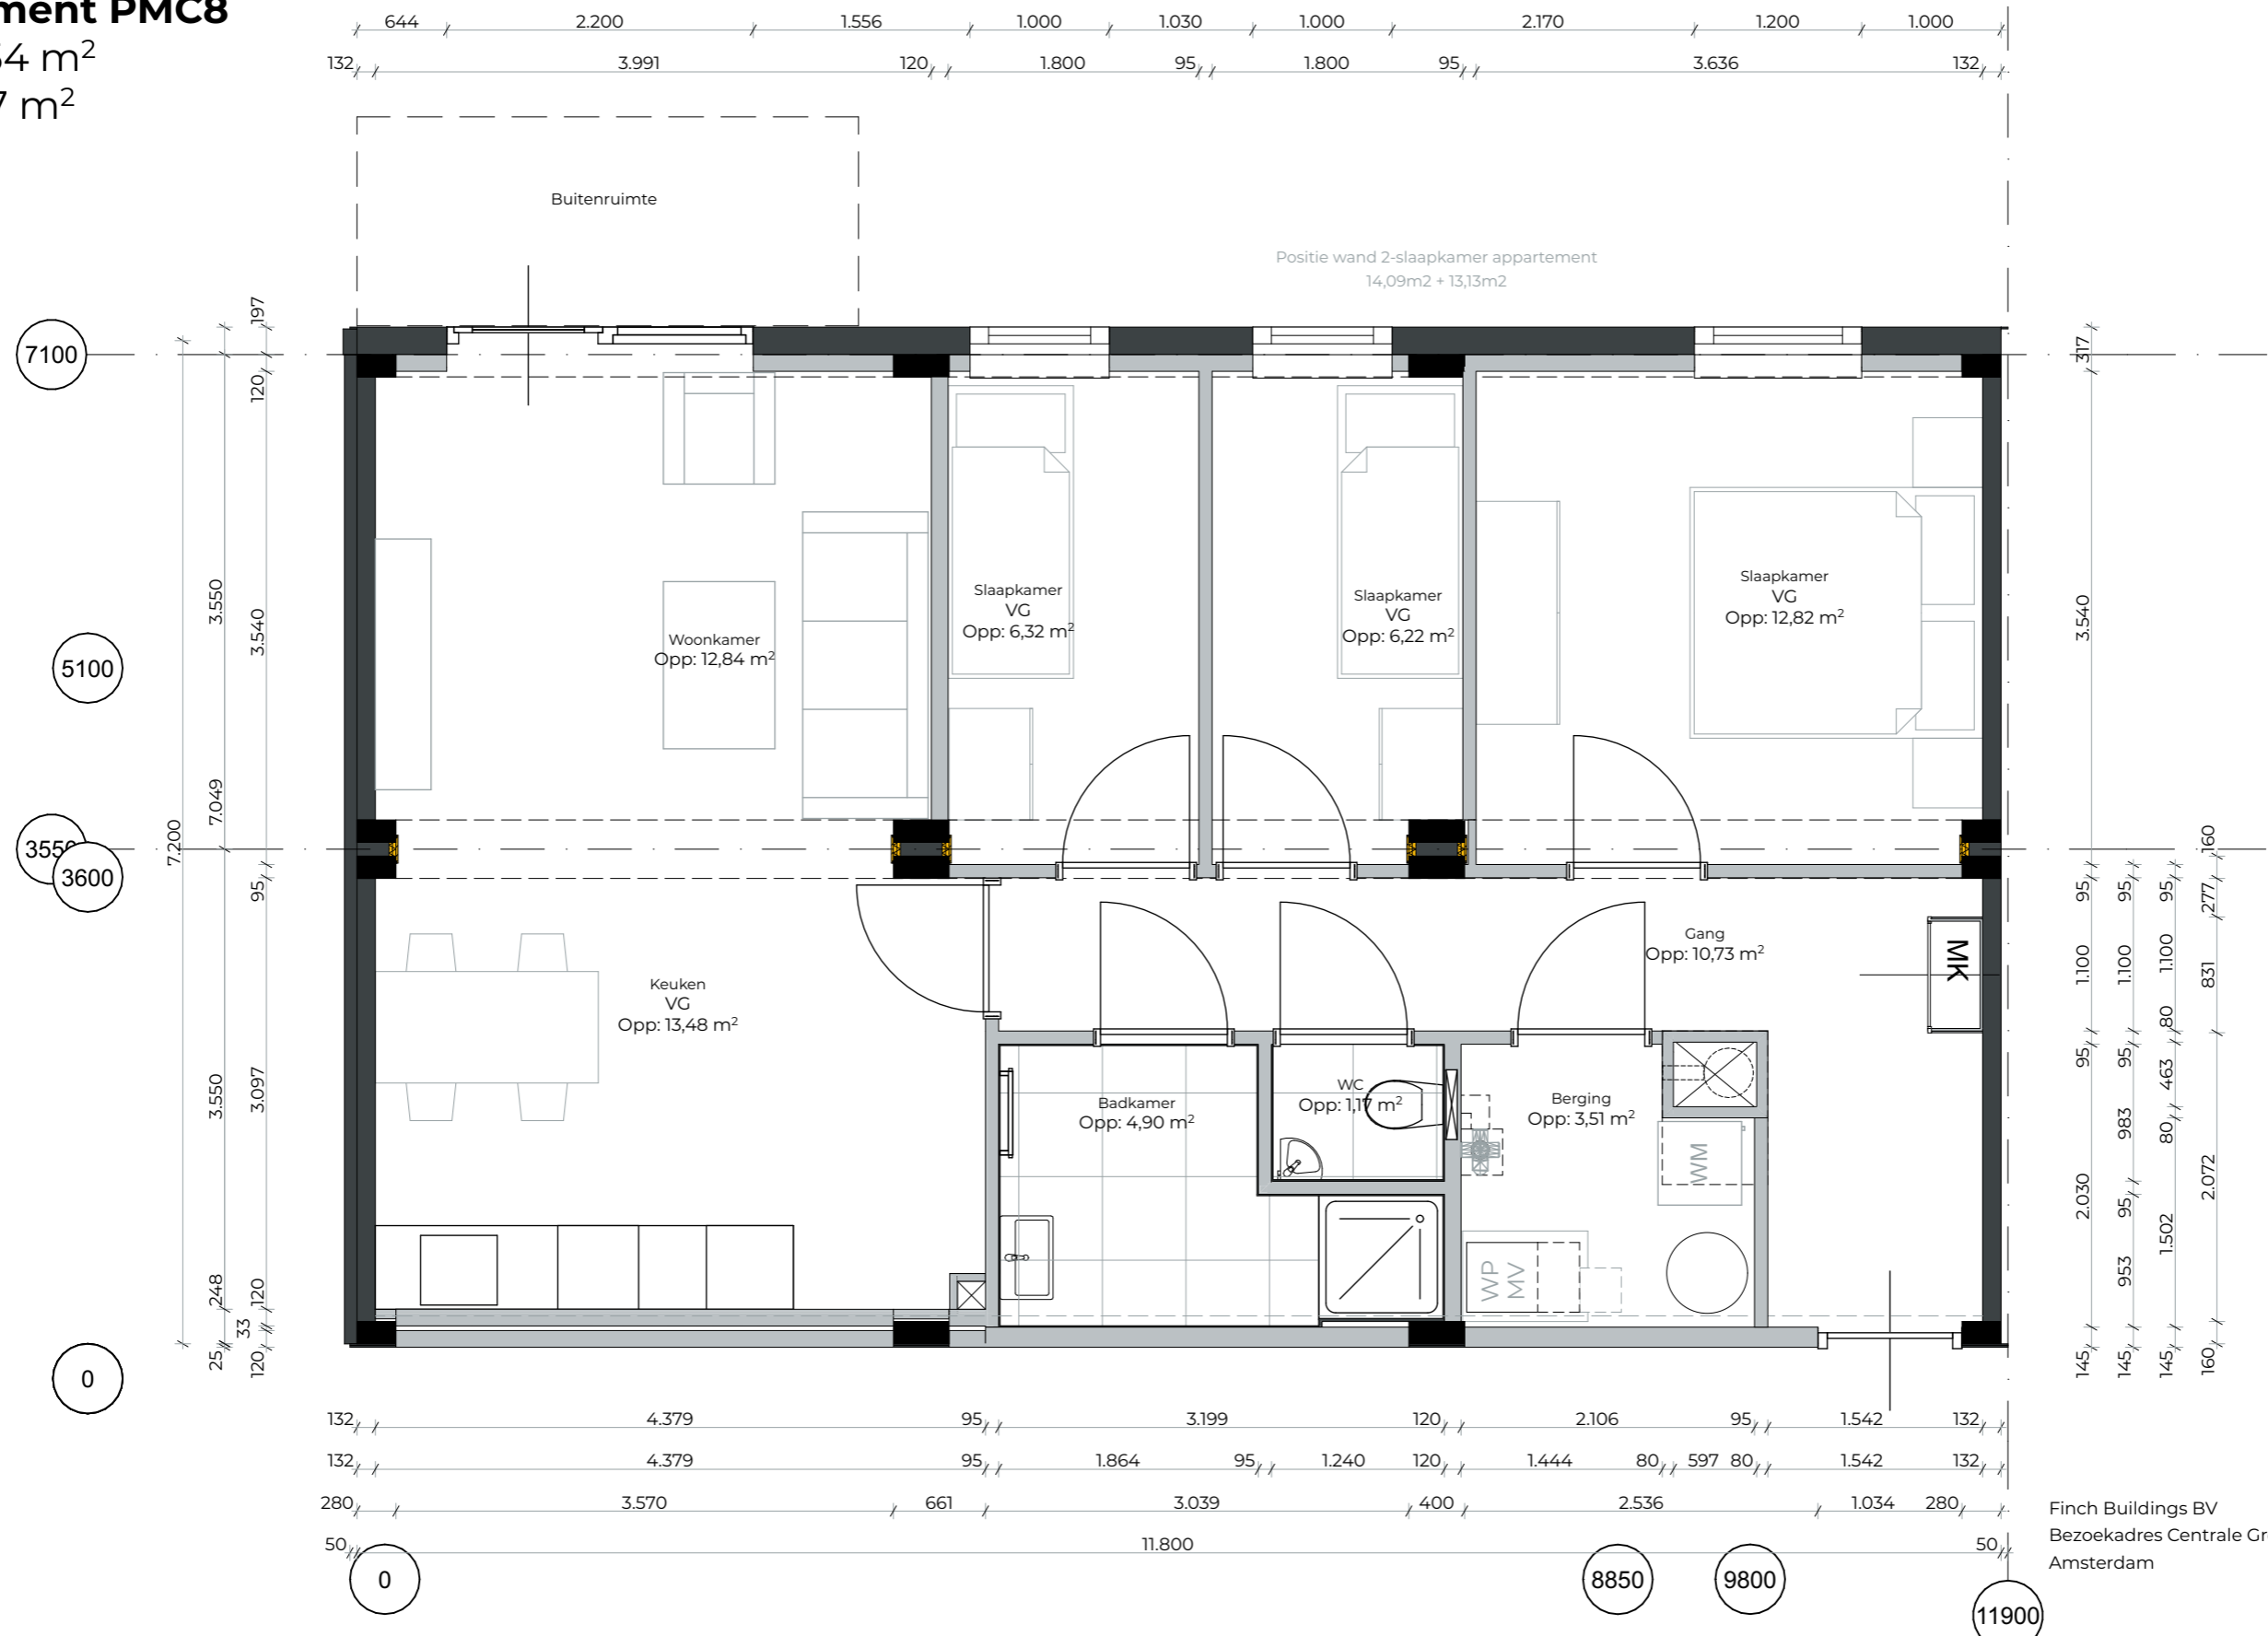

Finch Buildings BV
 Bezoekadres Centrale Groothandelsmarkt 186 | 1051 LJ
 Amsterdam

PLATFORM modules

Schaal 1:50
 Datum 16/04/2026
 Formaat A3
 Status Definitief Versie V 2.1



C-Appartement-11800-01

Studio


BVO: 26,59 m²

GO: 21,77 m²

5100

3600

0

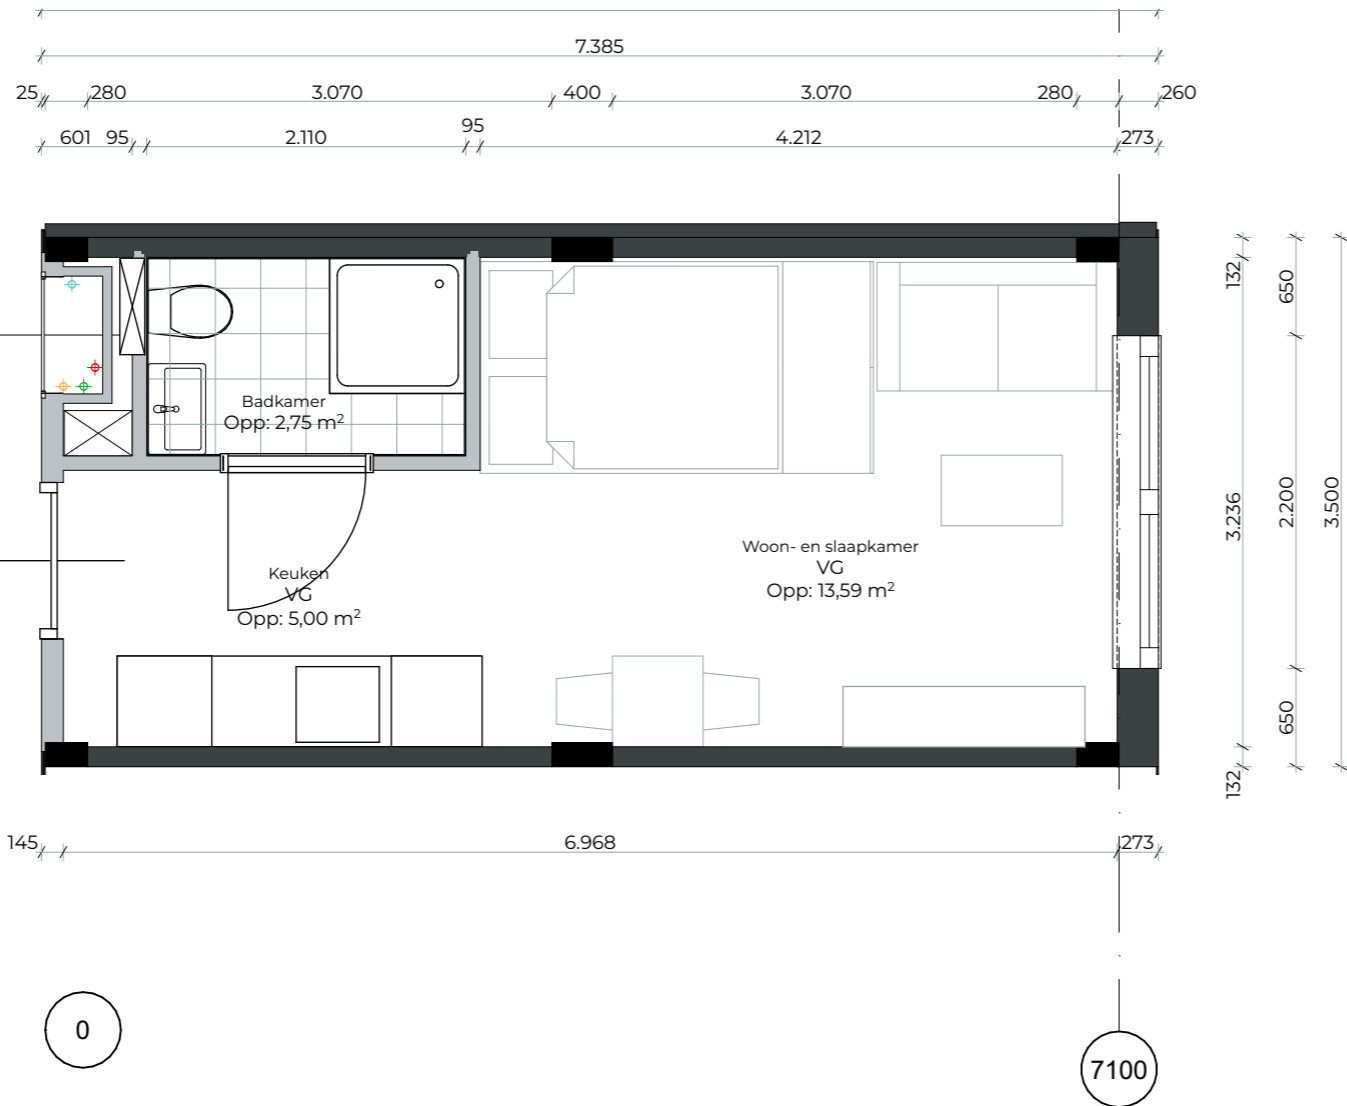

Finch Buildings BV
Bezoekadres Centrale Groothandelsmarkt 186 | 1051 LJ
Amsterdam

PLATFORM modules

Schaal 1:50
Datum 16/04/2026
Formaat A3
Status Definitief Versie V 2.1




H-Studio-7100-01

Appartement

BVO: 65,77 m²

GO: 59,03 m²

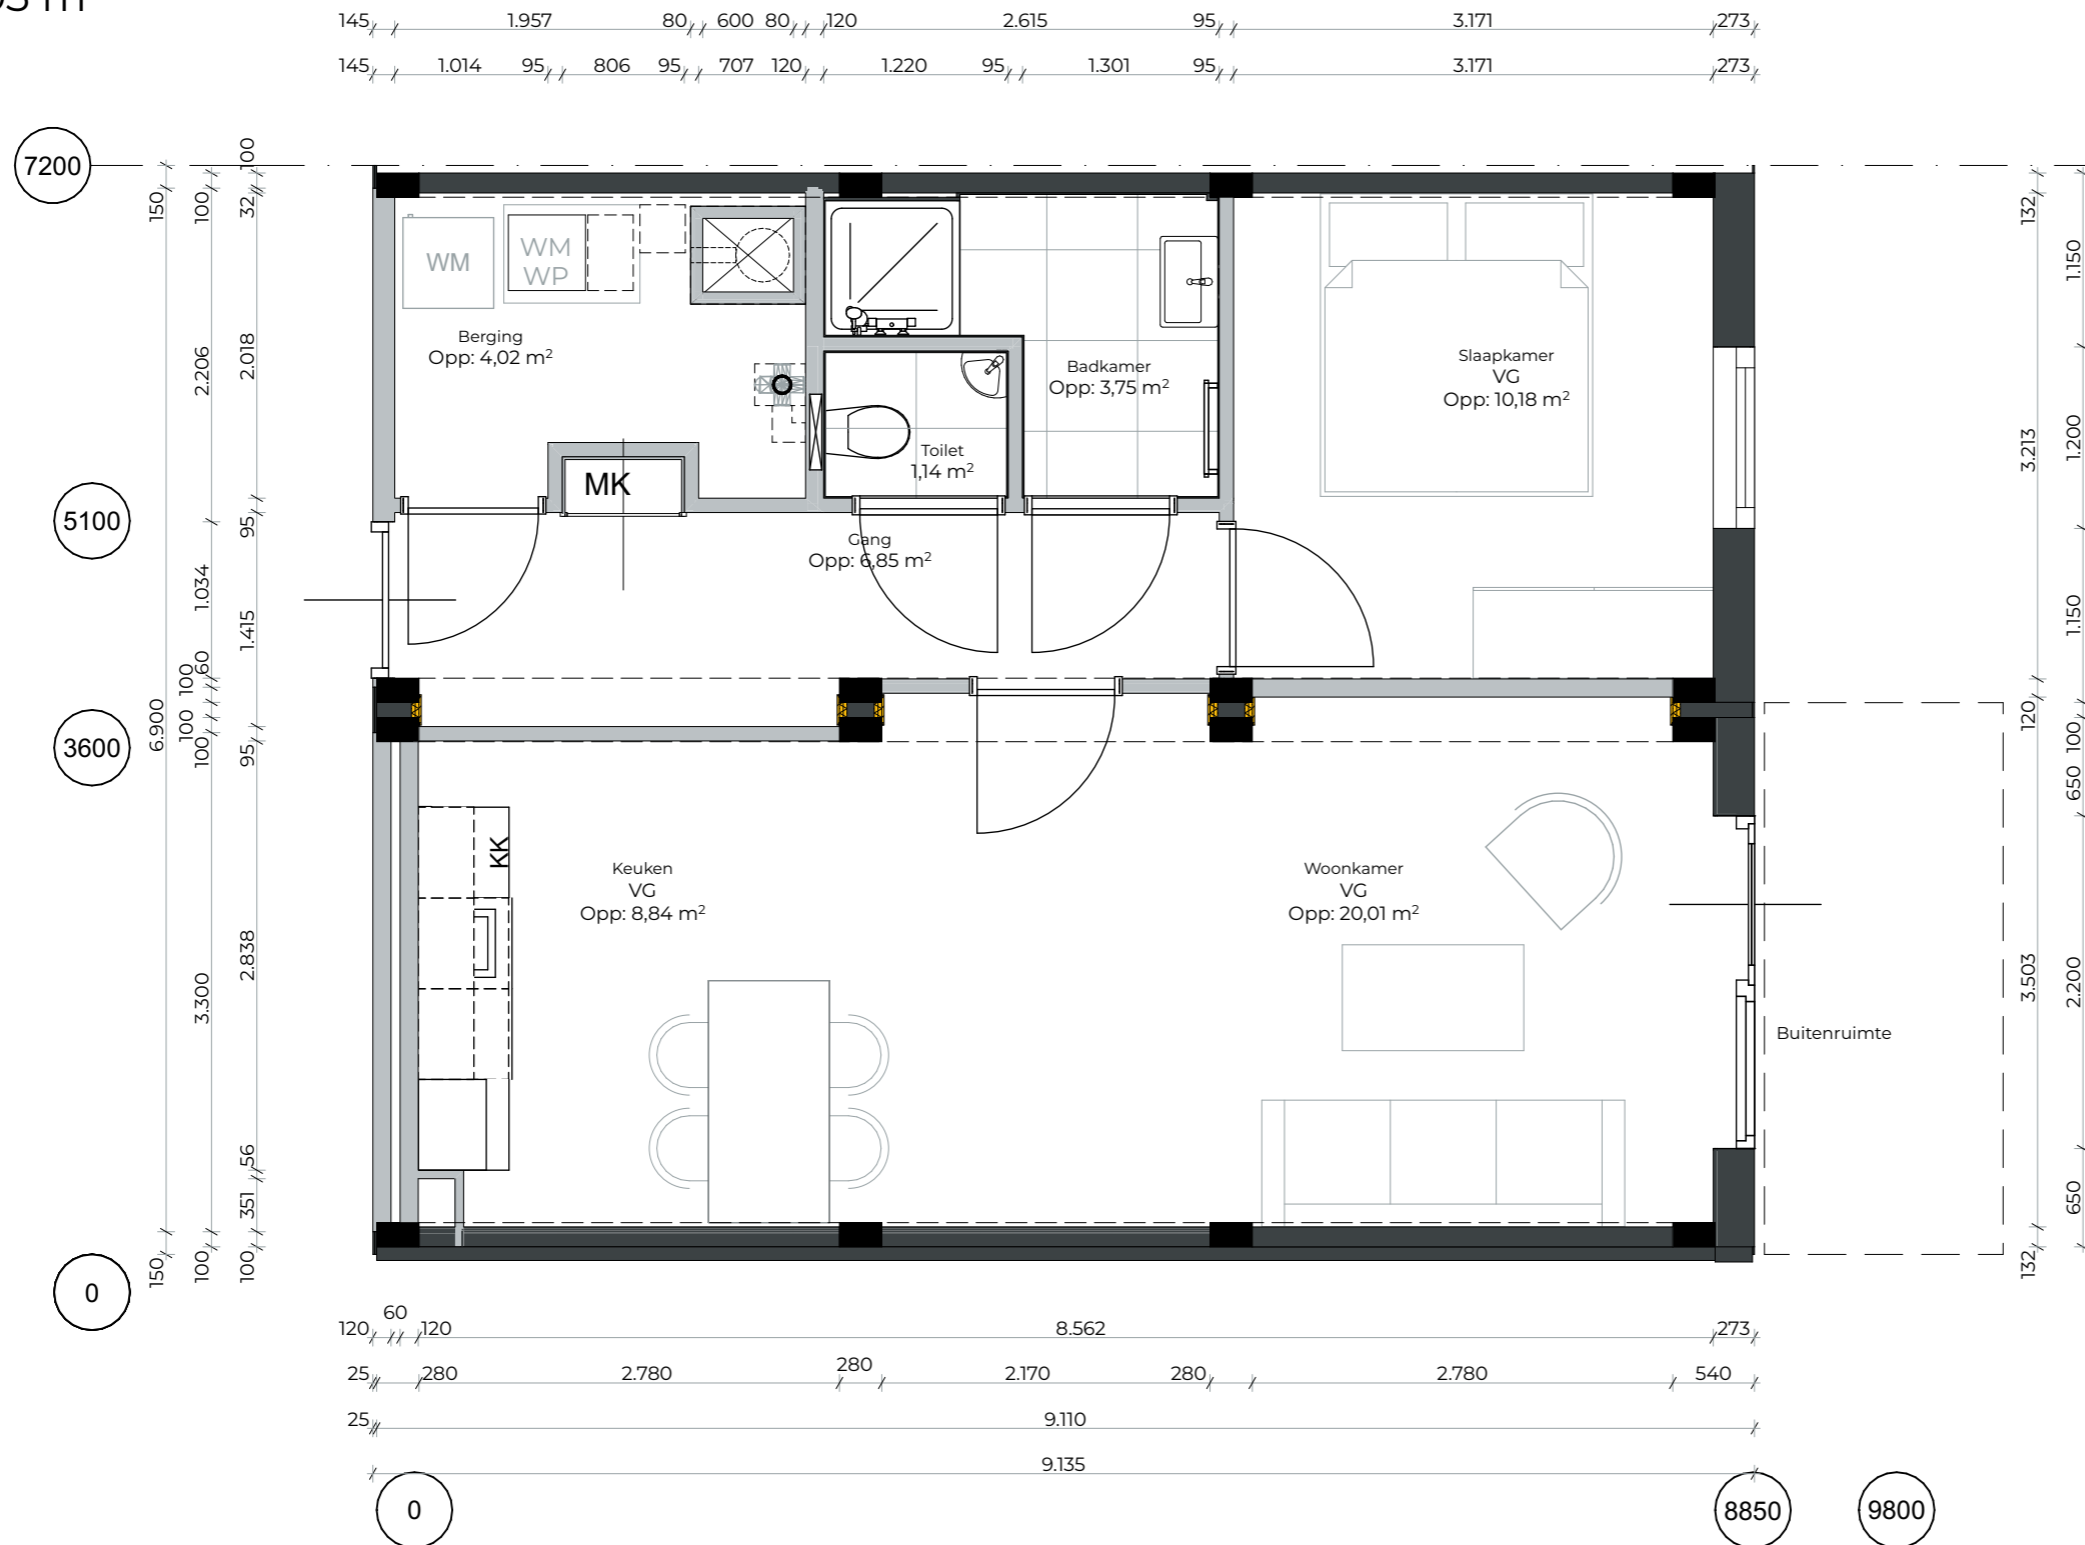

Finch Buildings BV
 Bezoekadres Centrale Groothandelsmarkt 186 | 1051 LJ
 Amsterdam

PLATFORM modules

Schaal 1:50
 Datum 16/04/2026
 Formaat A3
 Status Definitief Versie V.2.1




H-Appartement-8850-02

Appartement

BVO: 72,61 m²

GO: 65,52 m²

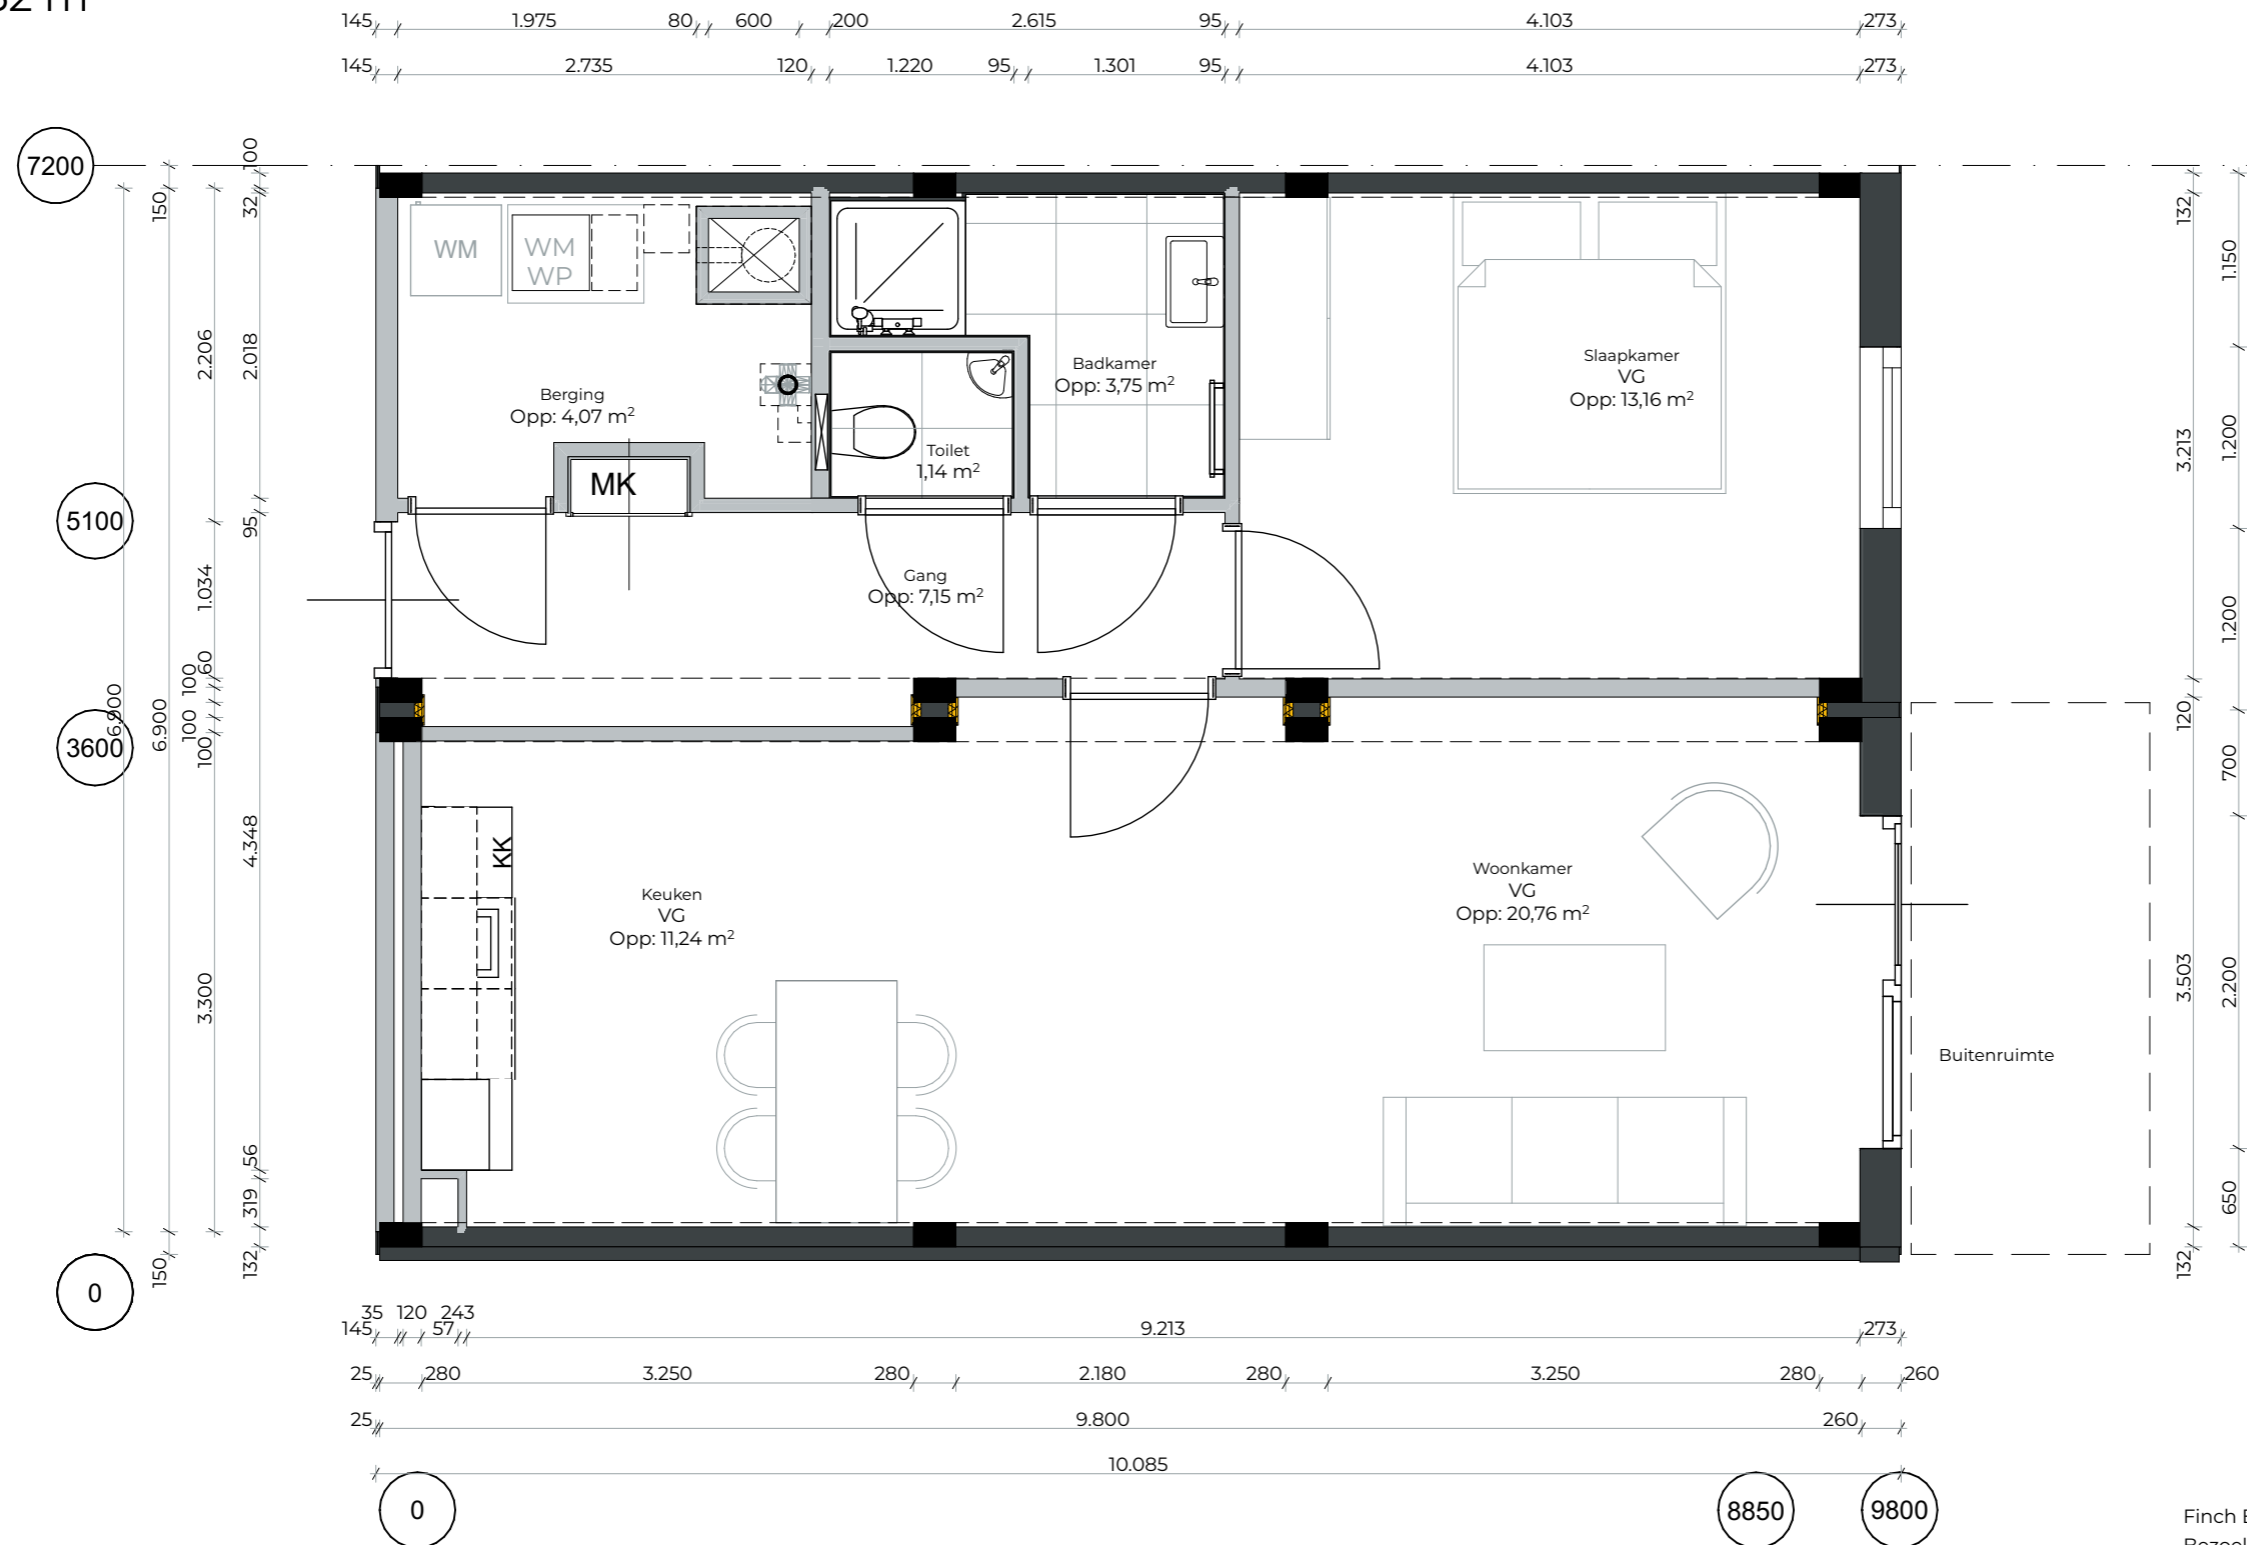

Finch Buildings BV
 Bezoekadres Centrale Groothandelsmarkt 186 | 1051 LJ
 Amsterdam

PLATFORM modules

Schaal 1:50
 Datum 16/04/2026
 Formaat A3
 Status Definitief Versie V 2.1




H-Appartement-9800-02

Studio

BVO: 47,78 m²

GO: 41,12 m²

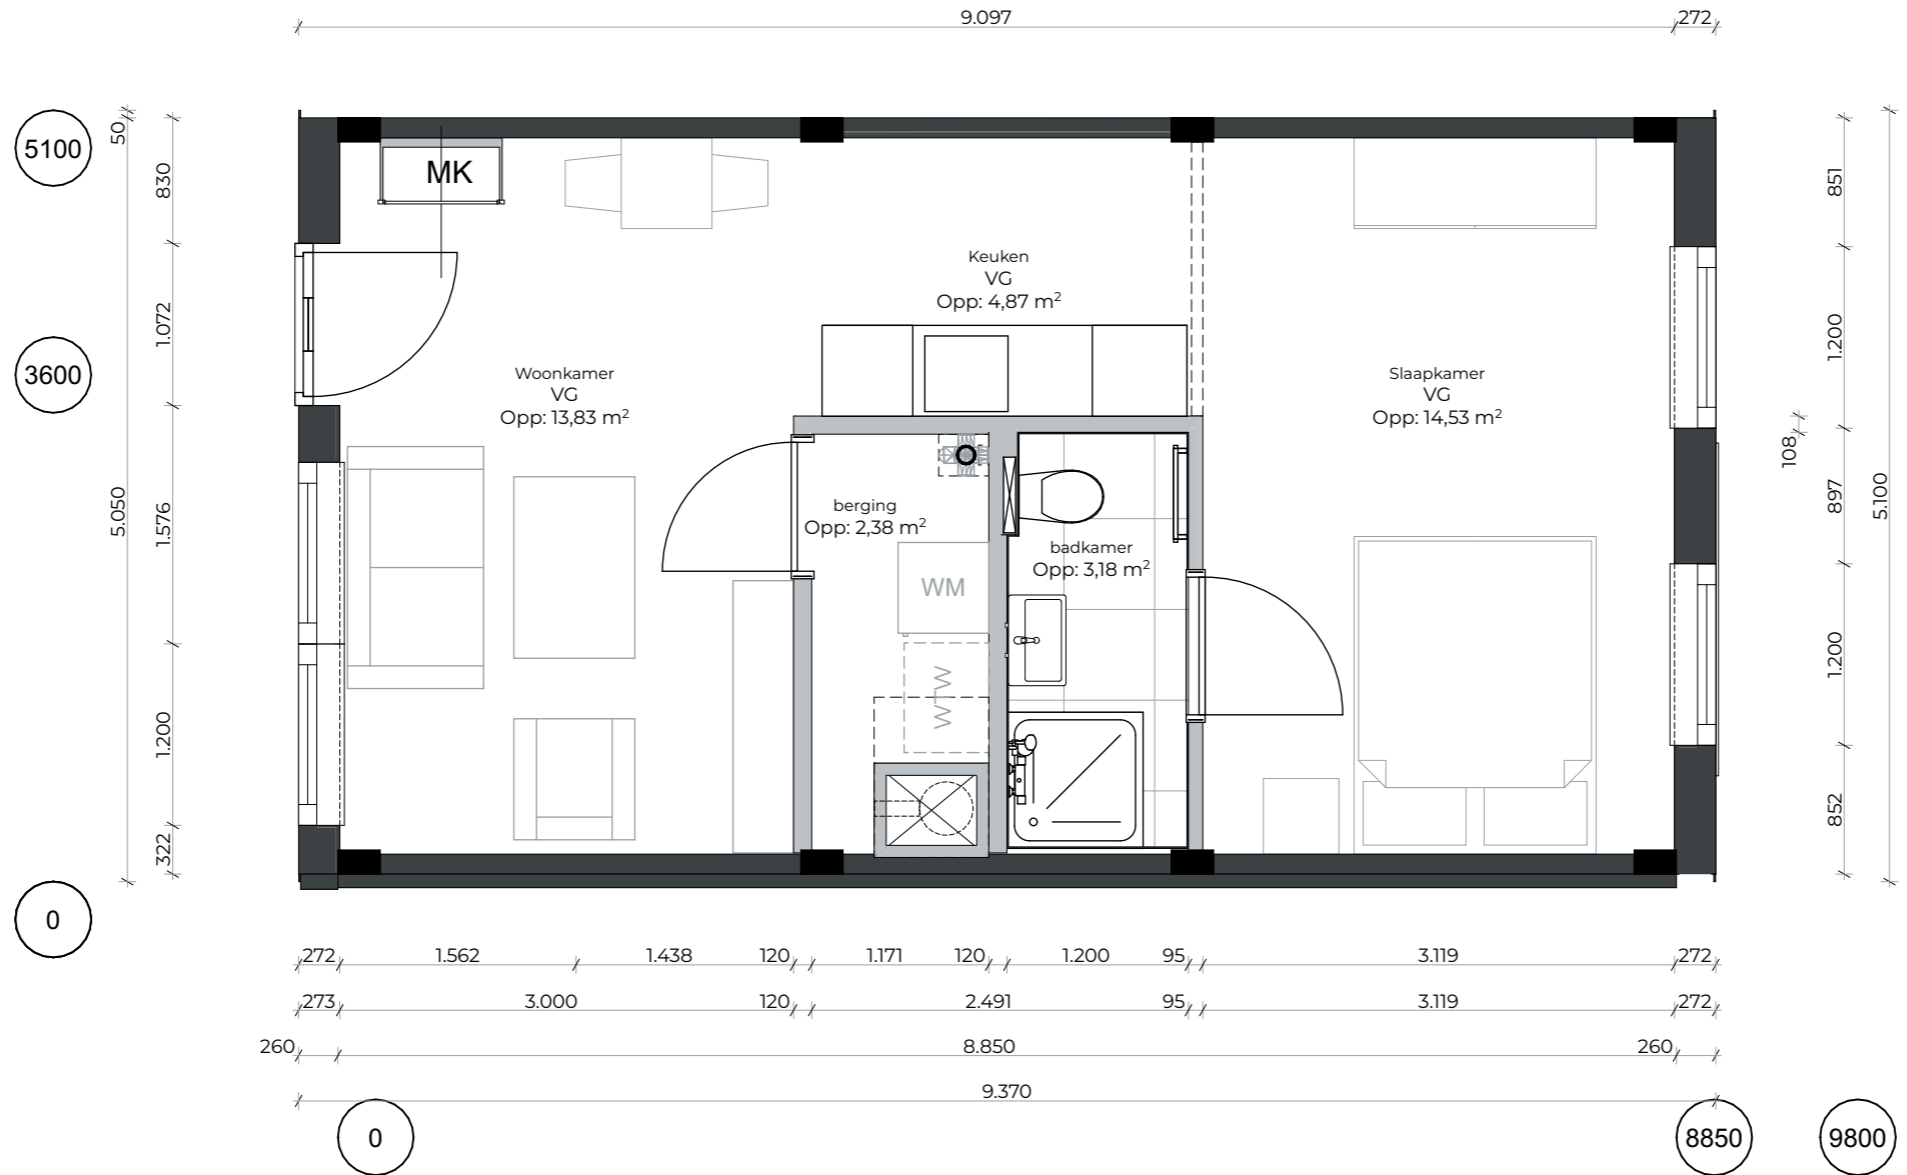

Finch Buildings BV
 Bezoekadres Centrale Groothandelsmarkt 186 | 1051 LJ
 Amsterdam

PLATFORM modules

Schaal 1:50
Datum 16/04/2026
Formaat A3
Status Definitief **Versie** V 2.1




G-Studio-8850-02

Appartement PMC6 2K

BVO: 52,62 m²

GO: 46,29 m²

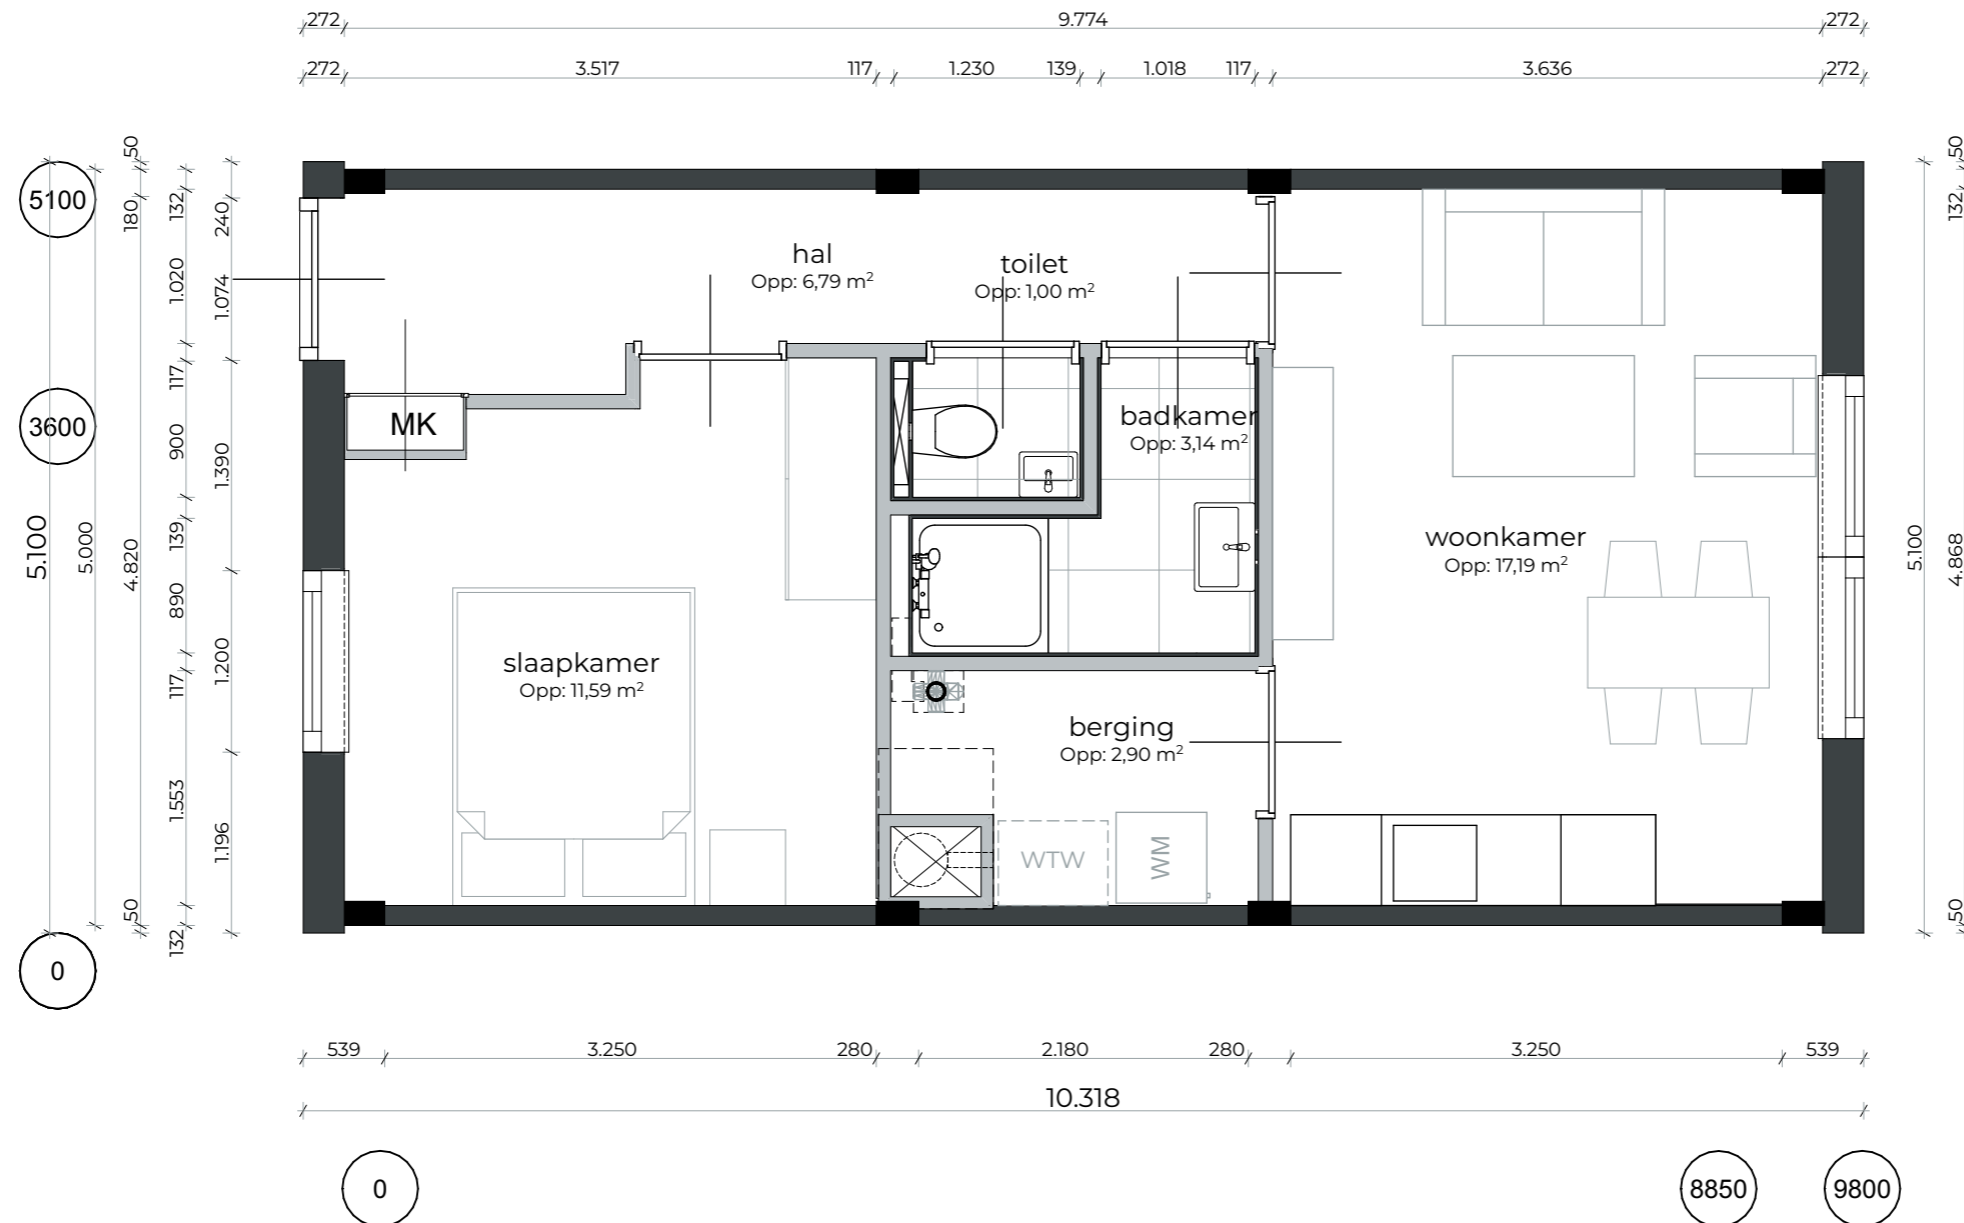

Finch Buildings BV
Bezoekadres Centrale Groothandelsmarkt 186 | 1051 LJ
Amsterdam

PLATFORM modules

Schaal 1:50
Datum 16/04/2026
Formaat A3
Status Definitief Versie V 2.1




G-Appartement-9800-01

Appartement PMC 7

BVO: 62,82 m²

GO: 55,83 m²

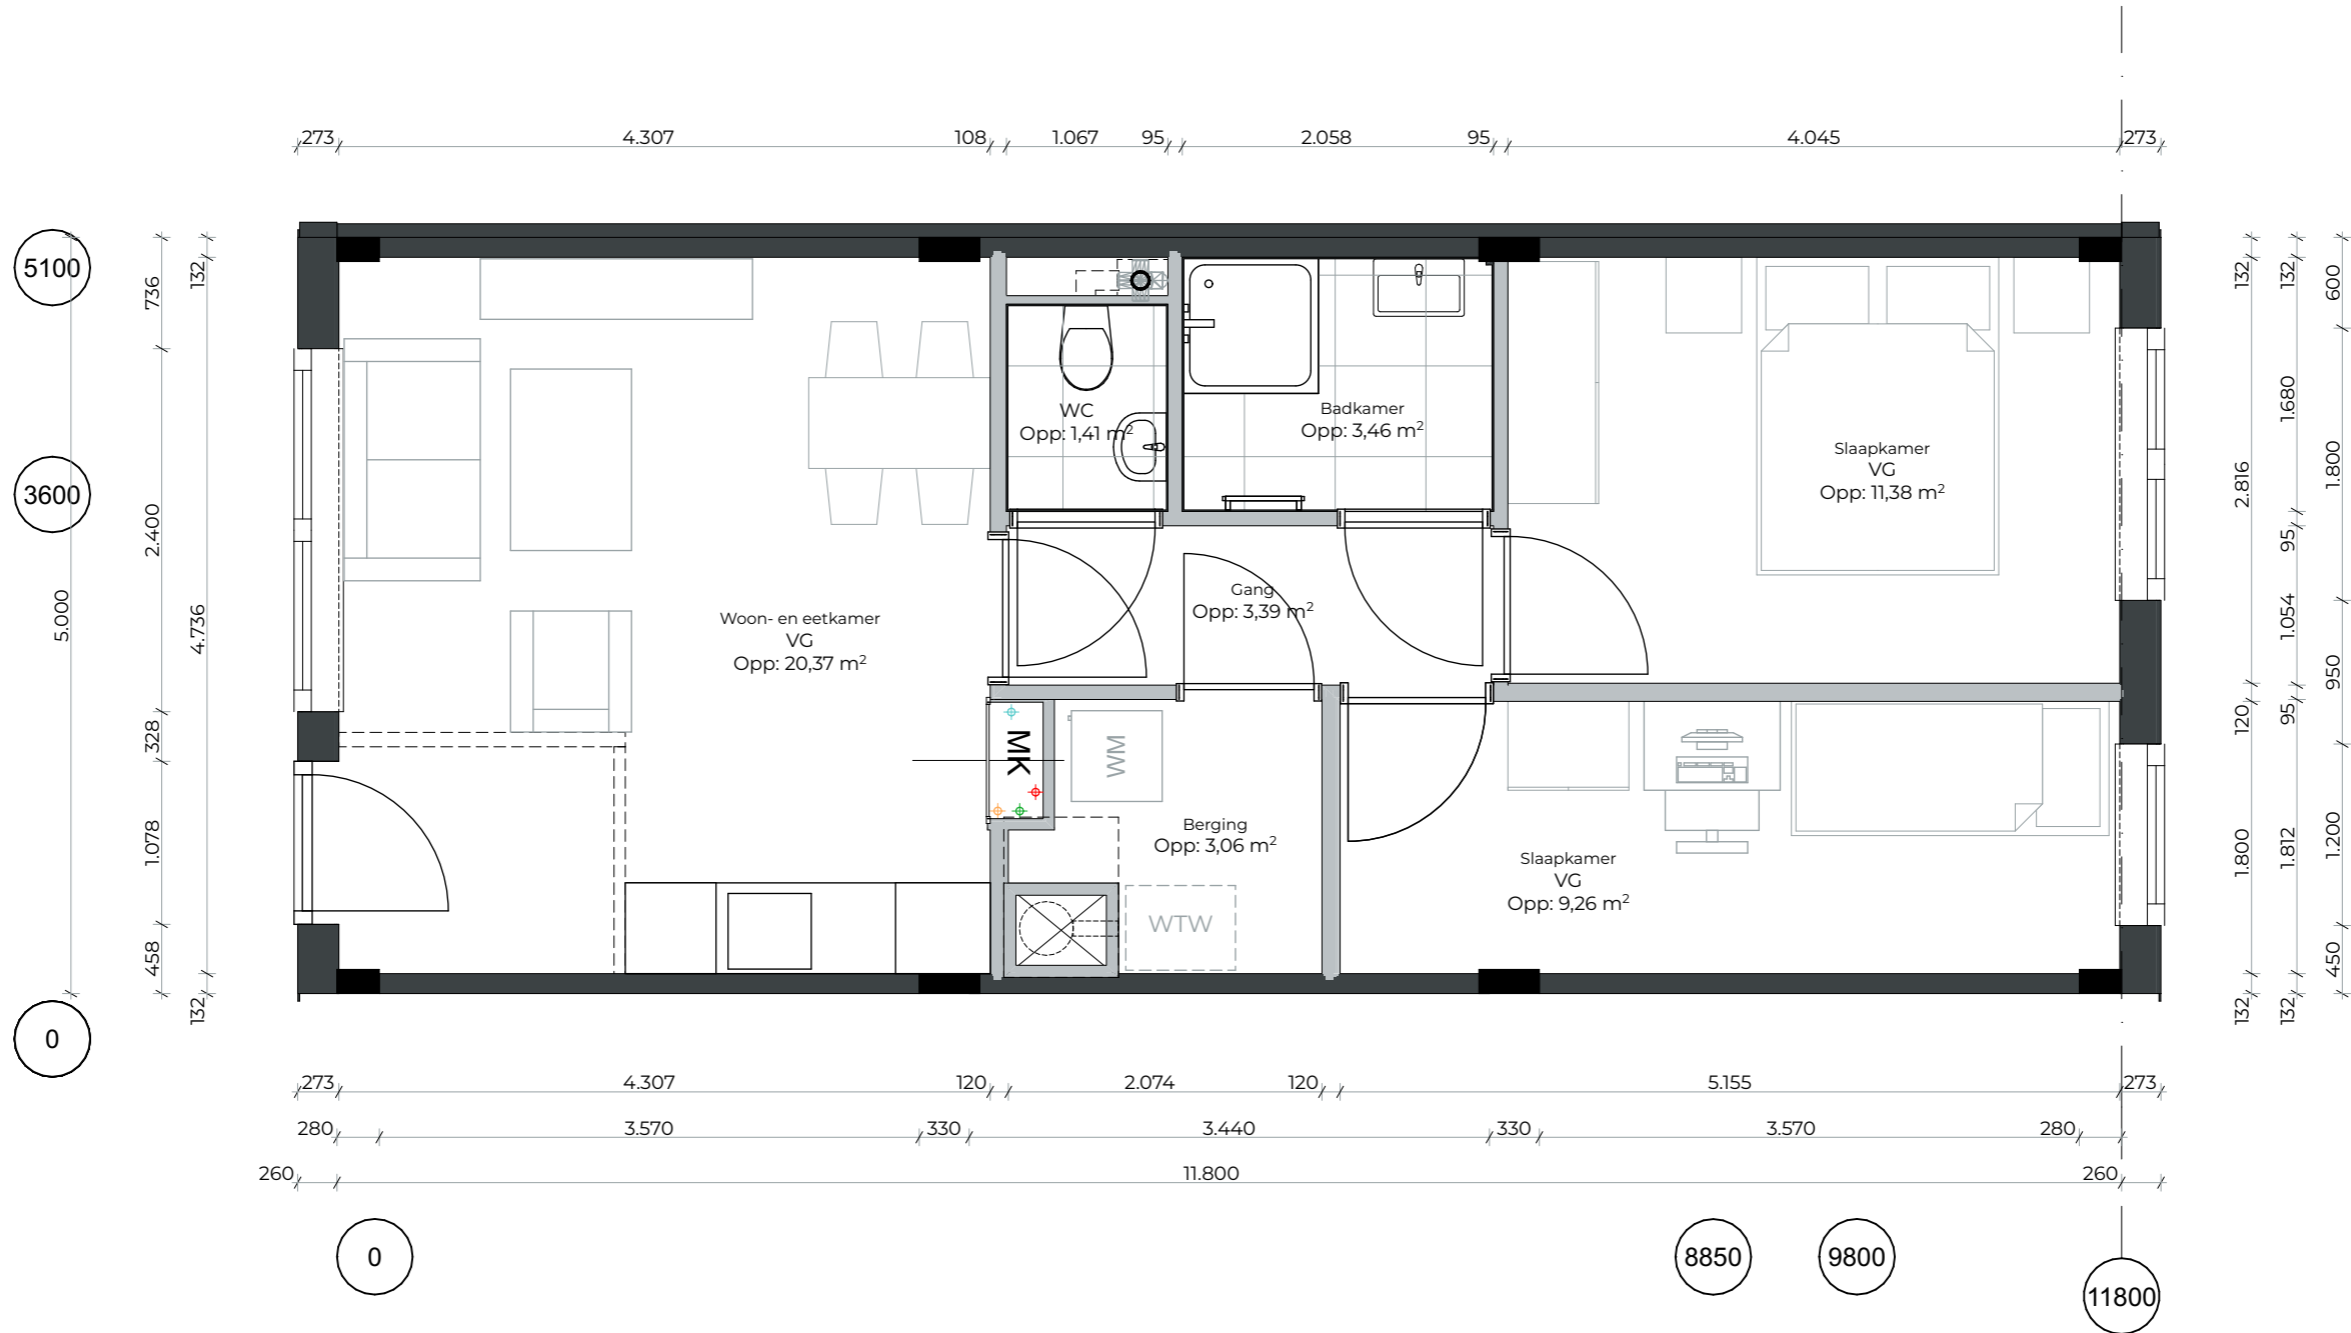

Finch Buildings BV
Bezoekadres Centrale Groothandelsmarkt 186 | 1051 LJ
Amsterdam



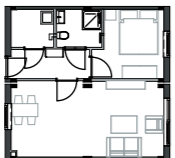
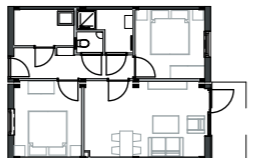
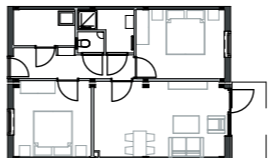
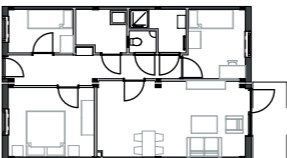
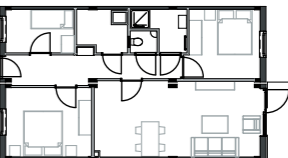
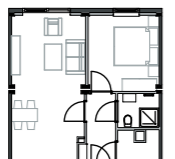

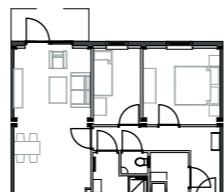
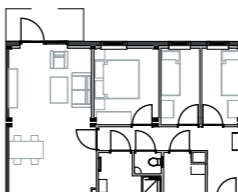
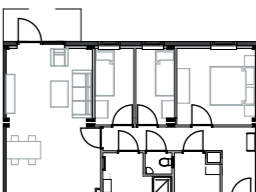






PLATFORM modules

Schaal 1:50
Datum 16/04/2026
Formaat A3
Status Definitief Versie V 2.1



G-Appartement-11800-02

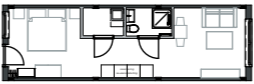Overzicht Finch Platform Plattegronden

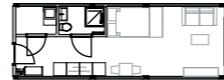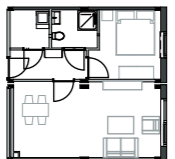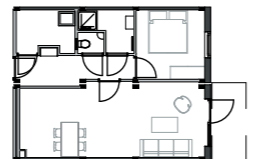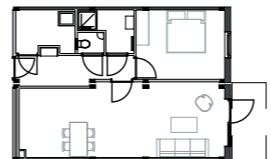Type	Lengte module*				
	7.100mm	8.850mm	9.800mm	11.000mm	11.800mm
studio <i>galerij</i>				 BVO: 41,47 m ² GO: 35,52 m ² bld. 5	 BVO: 44,35 m ² GO: 38,11 m ² bld. 6
appartement <i>galerij</i>	 BVO: 54,86 m ² GO: 48,36 m ² bld. 7	 BVO: 67,46 m ² GO: 60,27 m ² bld. 8	 VO: 74,30 m ² GO: 66,82 m ² bld. 9	 BVO: 82,94 m ² GO: 75,03 m ² bld. 10	 VO: 88,70 m ² GO: 80,49 m ² bld. 11
appartement <i>corridor</i>	 BVO: 52,73 m ² GO: 46,48 m ² bld. 13	 BVO: 65,09 m ² GO: 58,52 m ² bld. 14	 VO: 72,00 m ² GO: 64,93 m ² bld. 16	 BVO: 80,73 m ² GO: 73,13 m ² bld. 18	 VO: 86,54 m ² GO: 78,57 m ² bld. 19
studio <i>Hybride</i>	 BVO: 26,59 m ² GO: 21,77 m ² bld. 2	 VO: 32,89 m ² GO: 28,21 m ² bld. 3	 BVO: 36,31 m ² GO: 31,29 m ² bld. 4		
appartement <i>Hybride</i>	 BVO: 53,17 m ² GO: 47,06 m ² bld. 12	 BVO: 65,77 m ² GO: 59,03 m ² bld. 15	 BVO: 72,61 m ² GO: 65,52 m ² bld. 17		

Finch Buildings BV
Bezoekadres Centrale Groothandelsmarkt 186 | 1051 LJ
Amsterdam

PLATFORM modules

Schaal 1:350, 1:349,99, 1:100
Datum 16/04/2026
Formaat A3
Status Definitief **Versie** V.2.1



*stramienmaat in de breedte is altijd 3.600mm

Studio

BVO: 41,47 m²

GO: 35,52 m²

5100

3600


0

0

8850

9800

11000

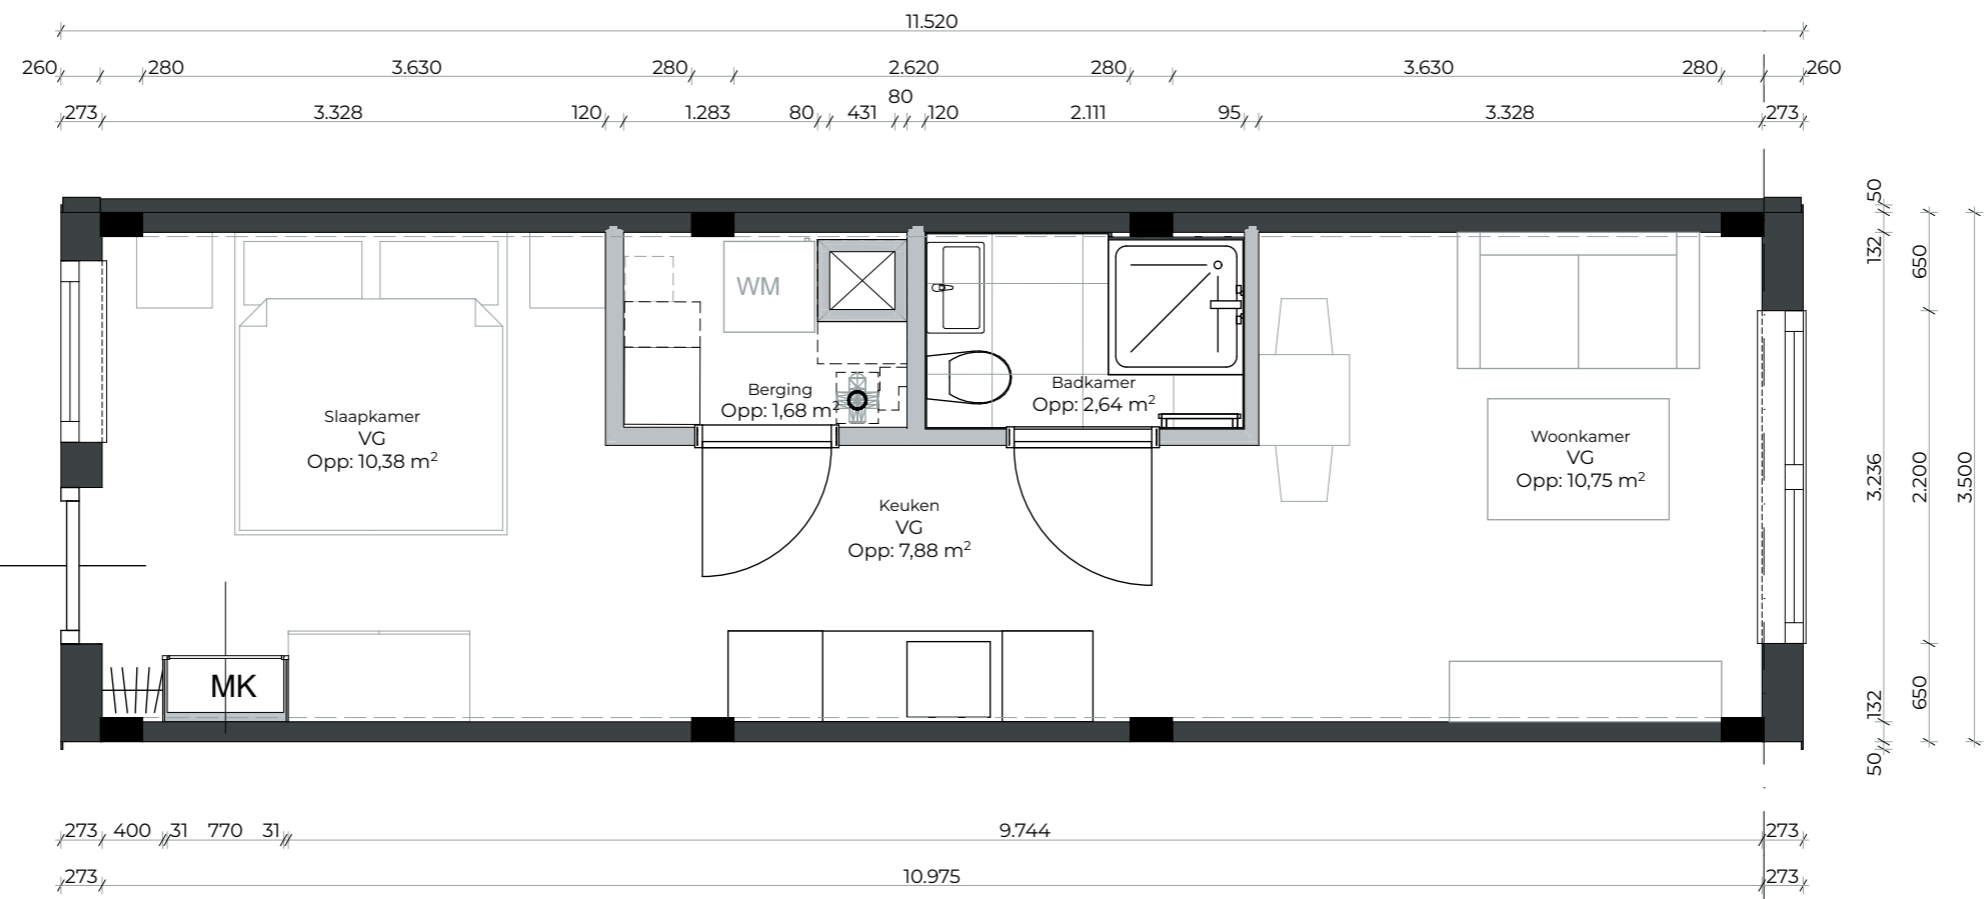

Finch Buildings BV
 Bezoekadres Centrale Groothandelsmarkt 186 | 1051 LJ
 Amsterdam

PLATFORM modules

Schaal 1:50
 Datum 16/04/2026
 Formaat A3
 Status Definitief Versie V 2.1



G-Studio-11000-01

Studio

BVO: 44,35 m²

GO: 38,11 m²

510

5100


3600

0

0

8850

9800

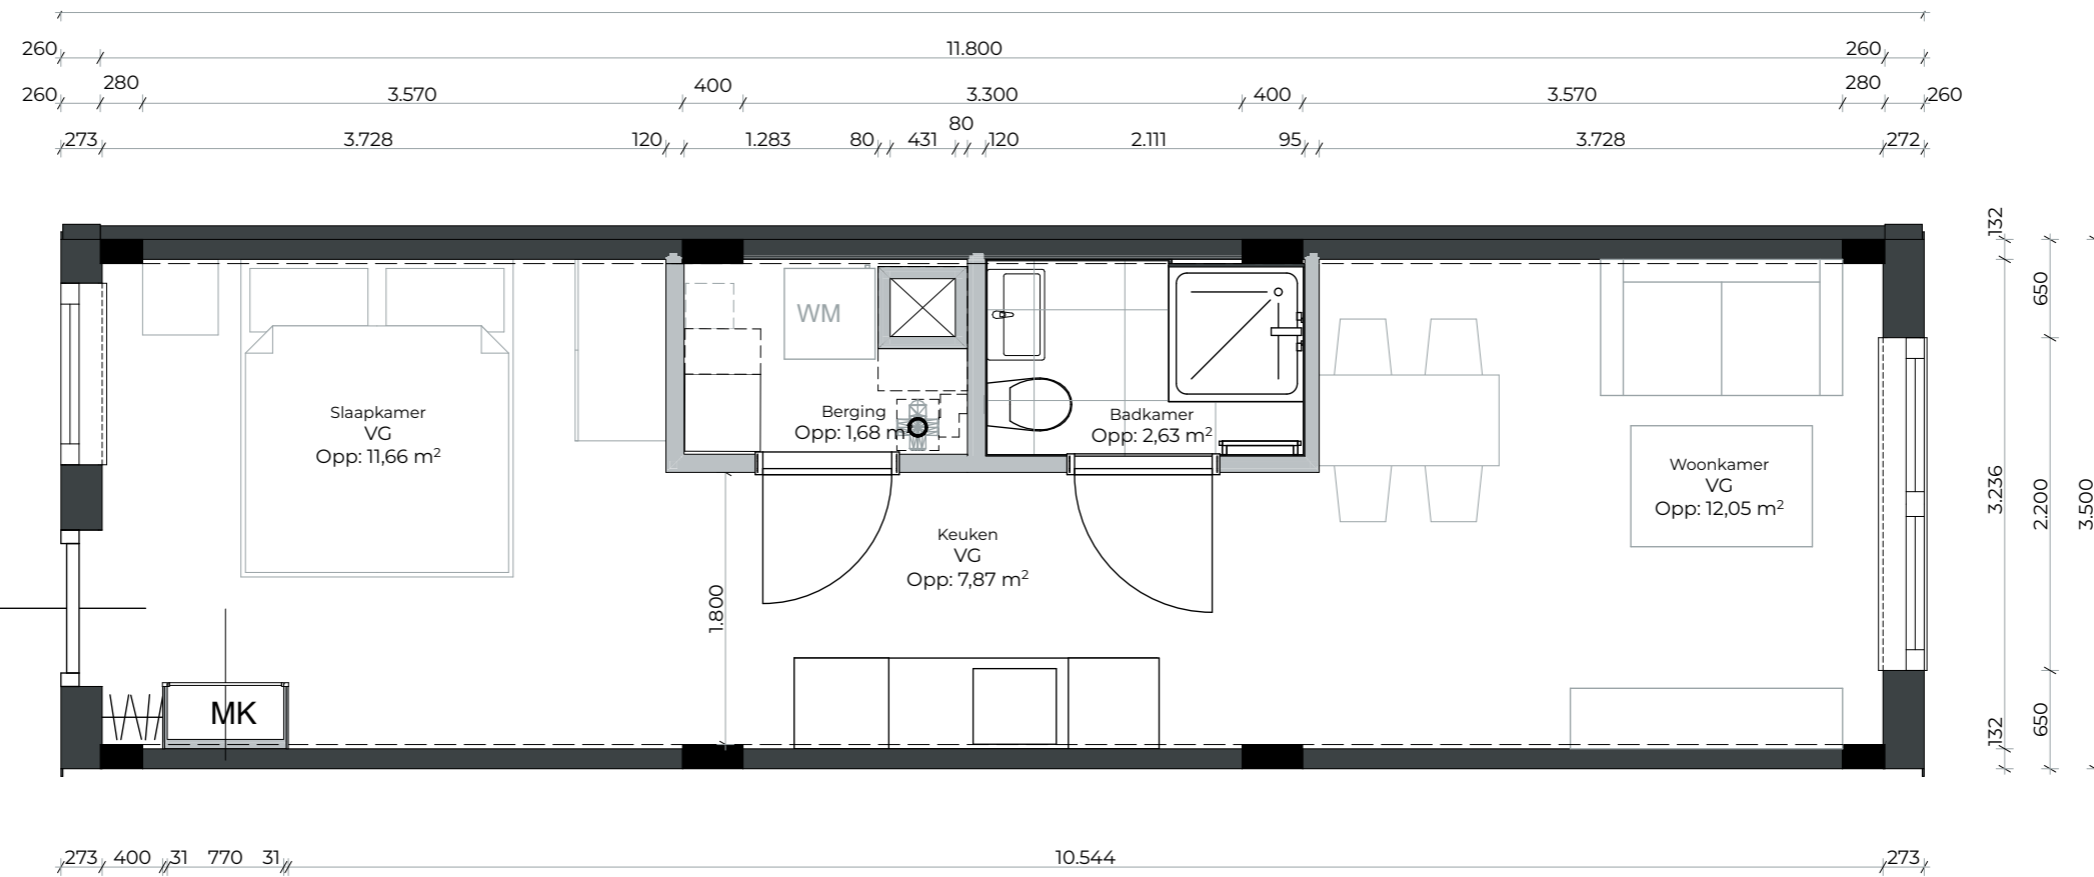

Finch Buildings BV
Bezoekadres Centrale Groothandelsmarkt 186 | 1051 LJ
Amsterdam


PLATFORM modules

Schaal 1:50
Datum 16/04/2026
Formaat A3
Status Definitief **Versie** V 2.1



G-Studio-11800-01

Appartement
 BVO: 54,86 m²
 GO: 48,36 m²

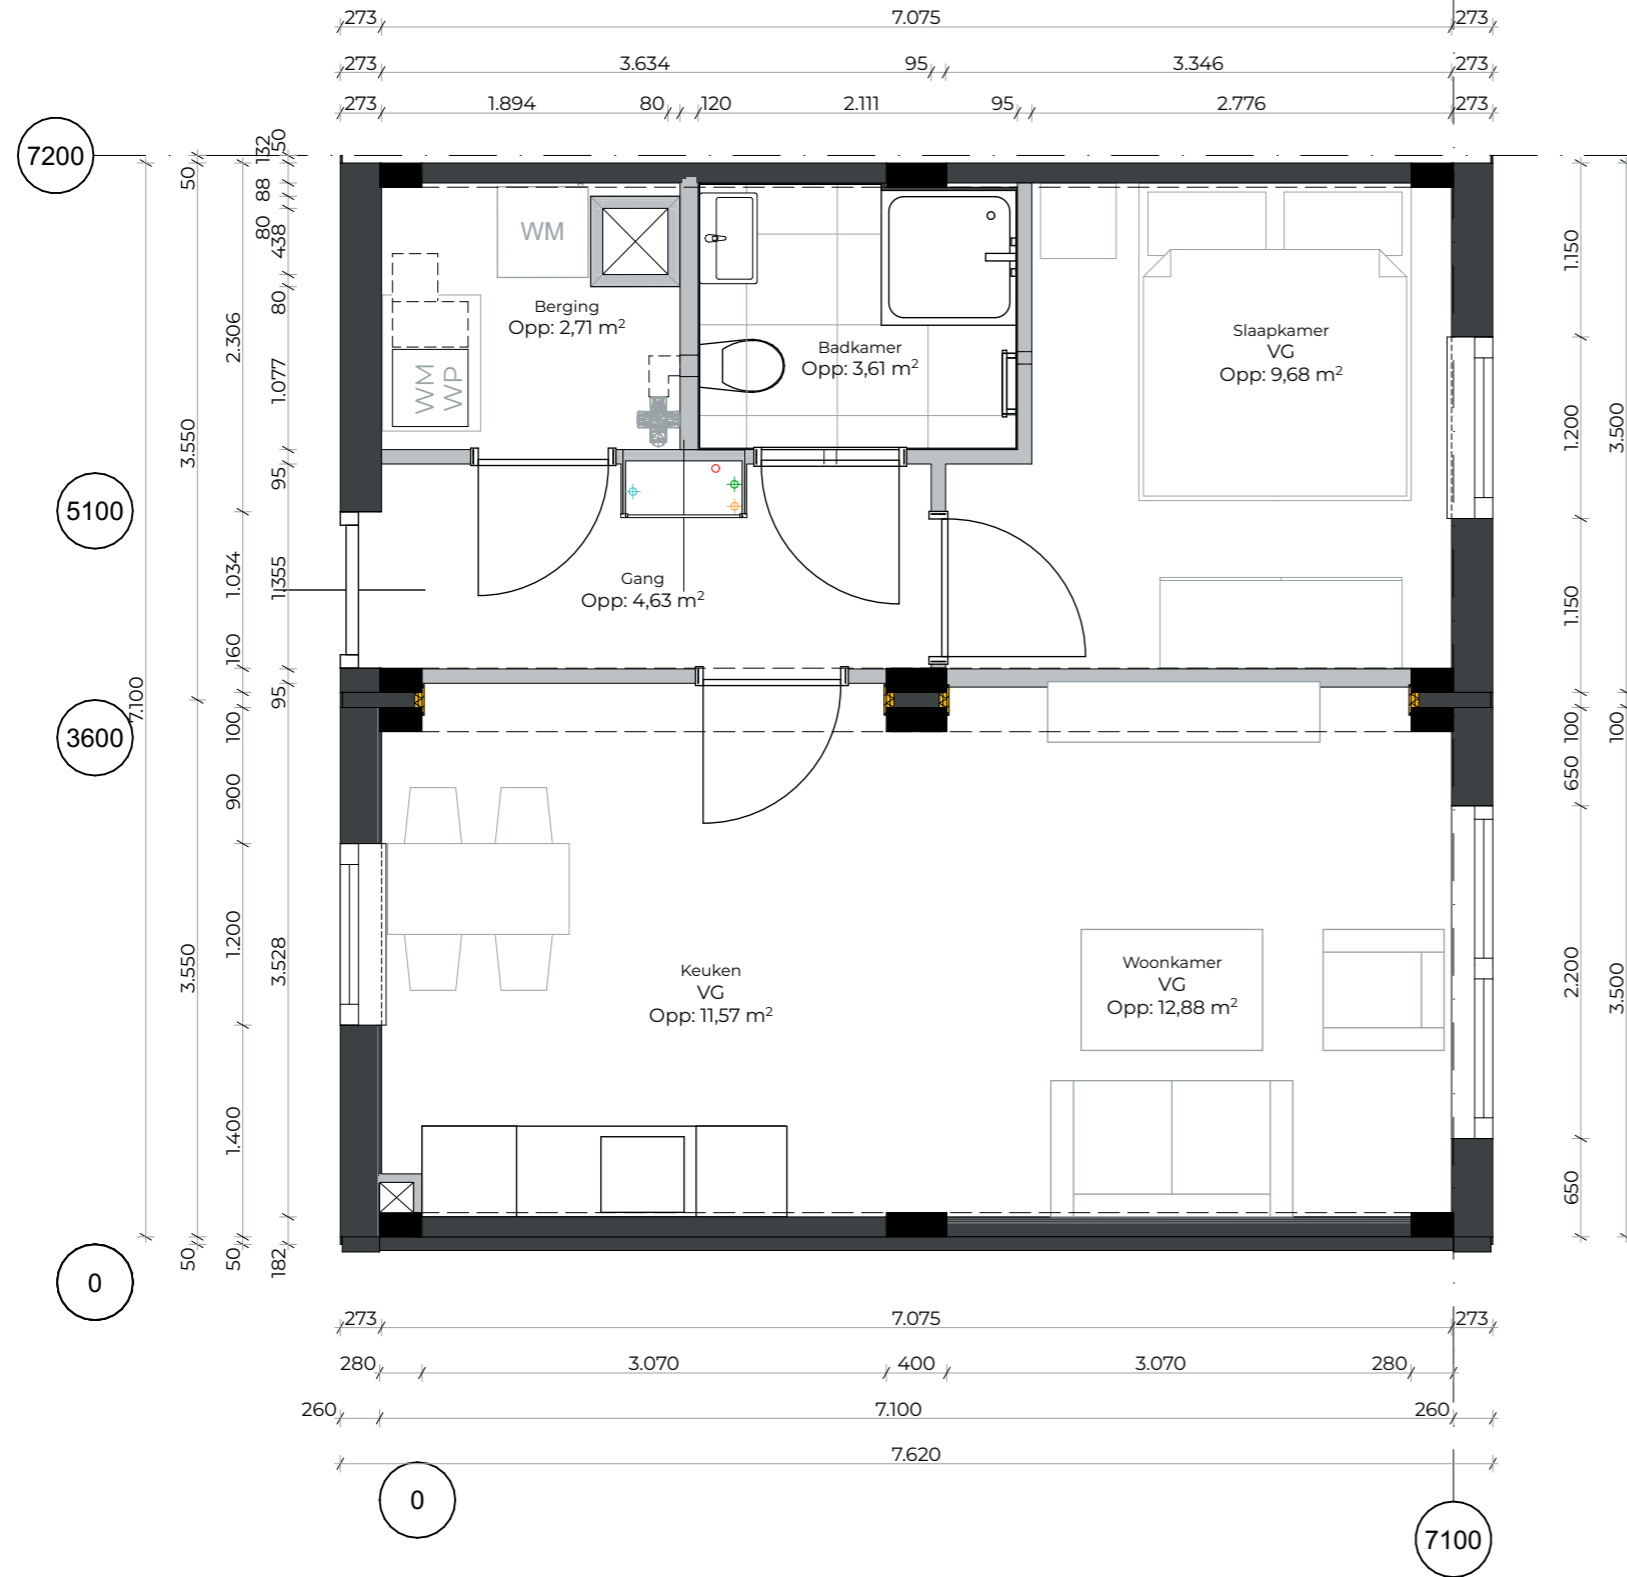

Finch Buildings BV
 Bezoekadres Centrale Groothandelsmarkt 186 | 1051 LJ
 Amsterdam

PLATFORM modules

Schaal 1:50
Datum 16/04/2026
Formaat A3
Status Definitief **Versie** V 2.1




G-Appartement-7100-01

Appartement

BVO: 67,46 m²

GO: 60,27 m²

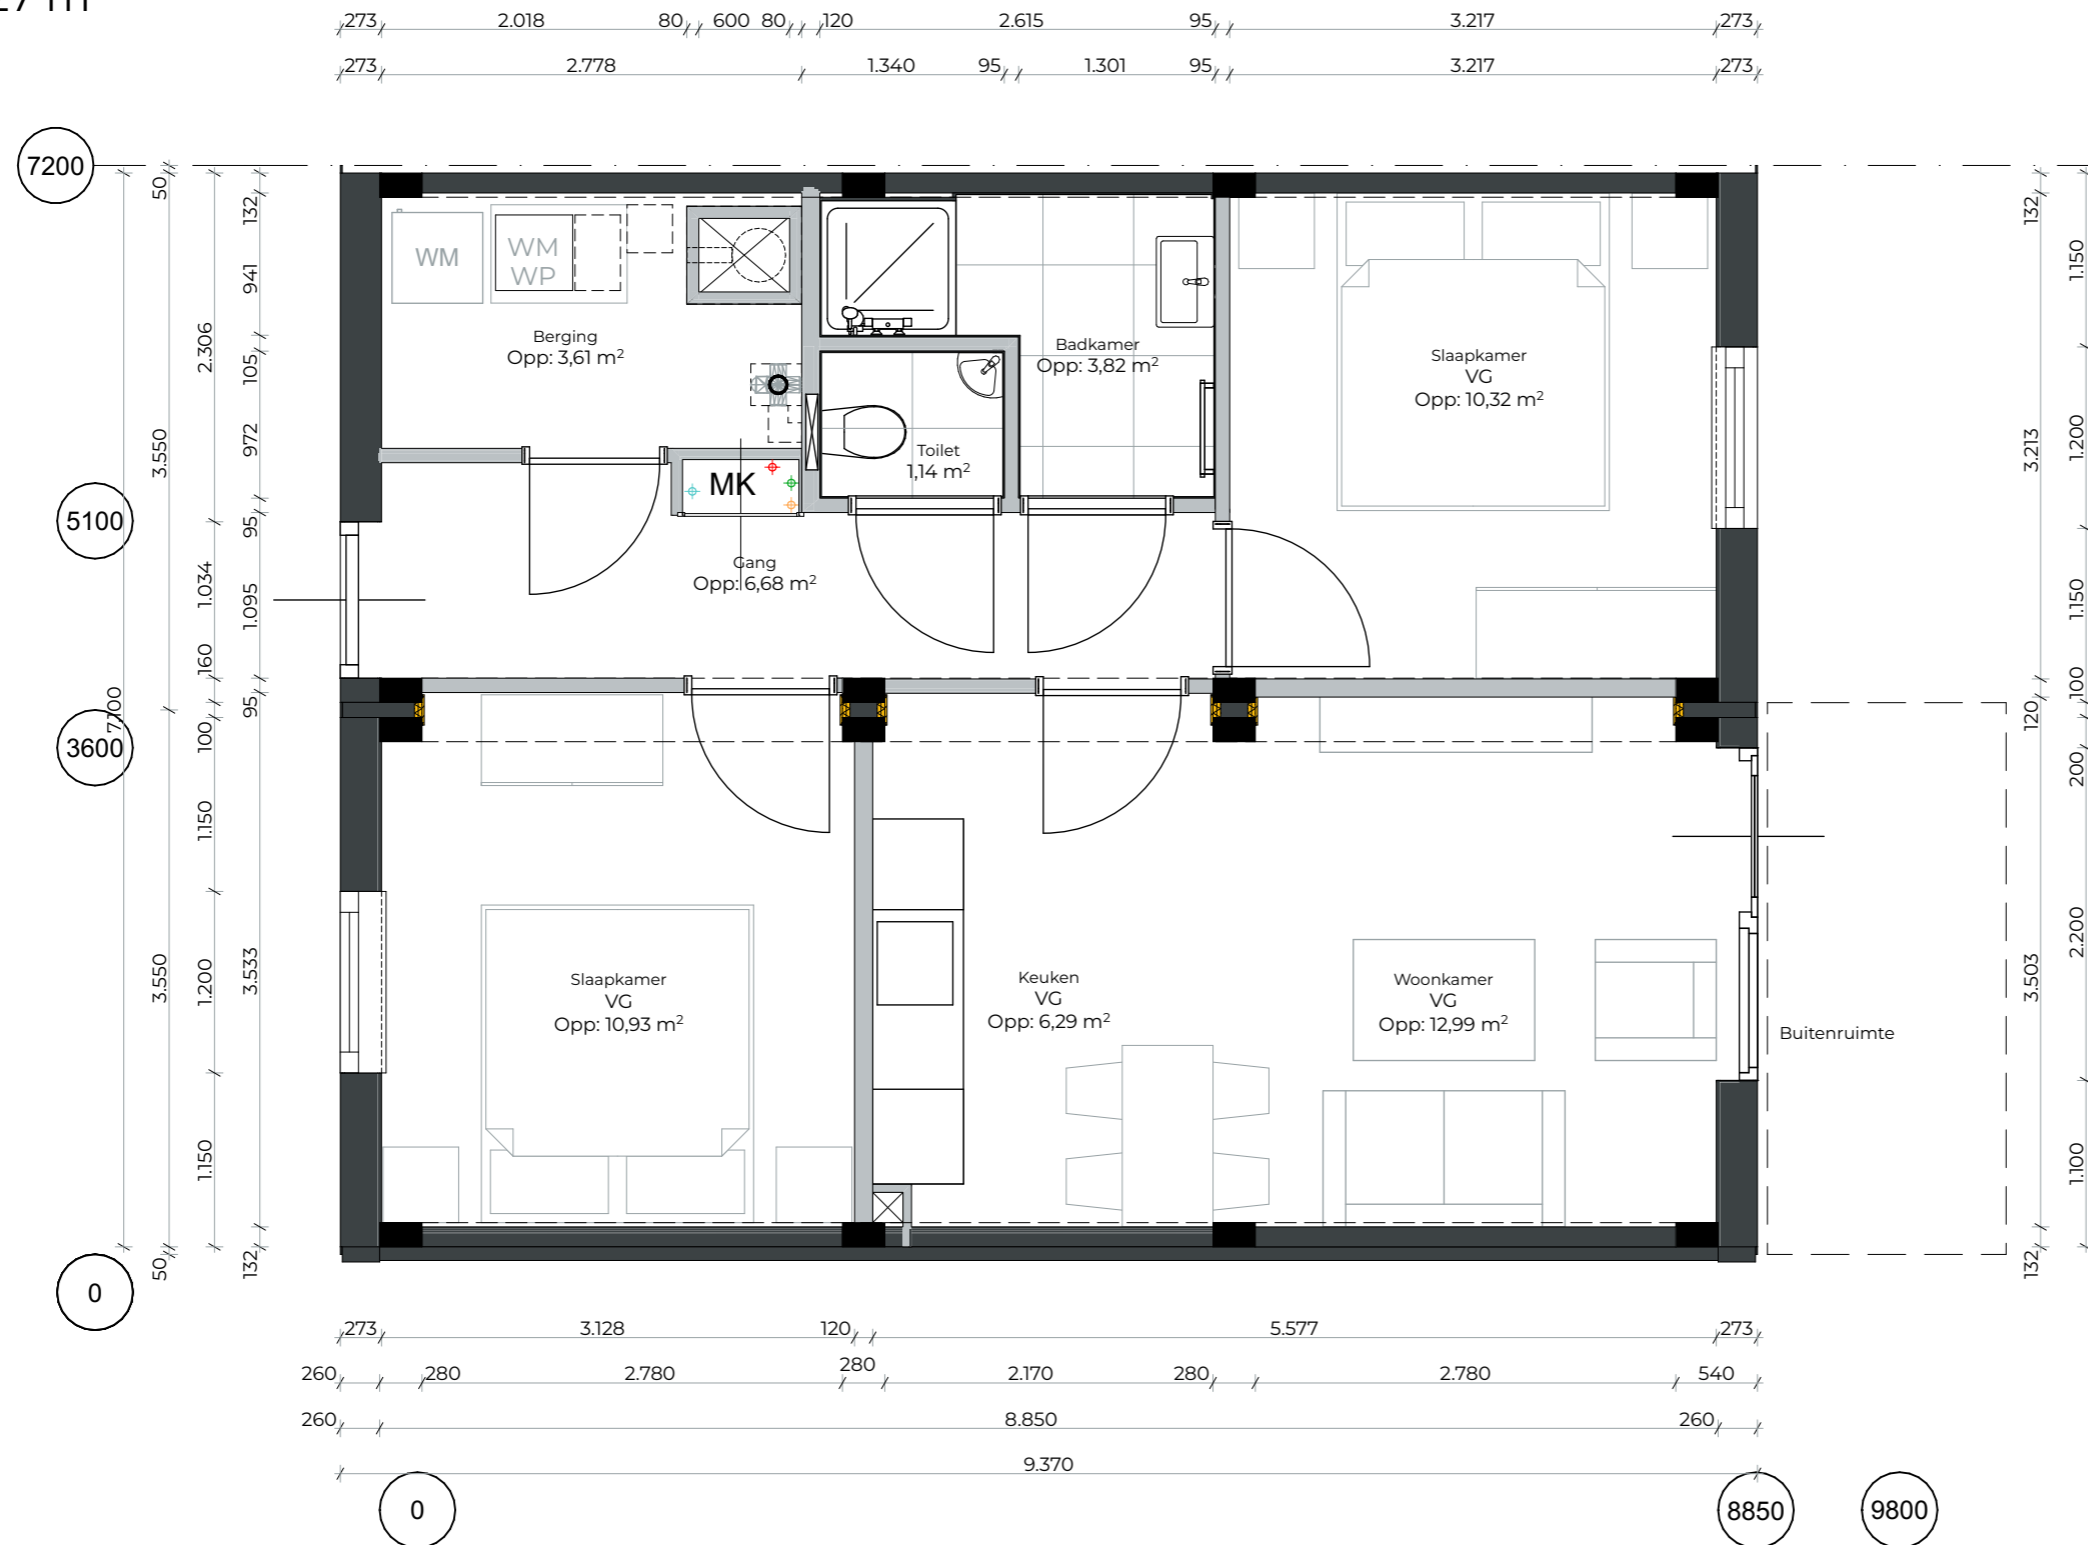

Finch Buildings BV
 Bezoekadres Centrale Groothandelsmarkt 186 | 1051 LJ
 Amsterdam

PLATFORM modules

Schaal 1:50
 Datum 16/04/2026
 Formaat A3
 Status Definitief Versie V 2.1




G-Appartement-8850-01

Appartement

BVO: 82,94 m²

GO: 75,03 m²

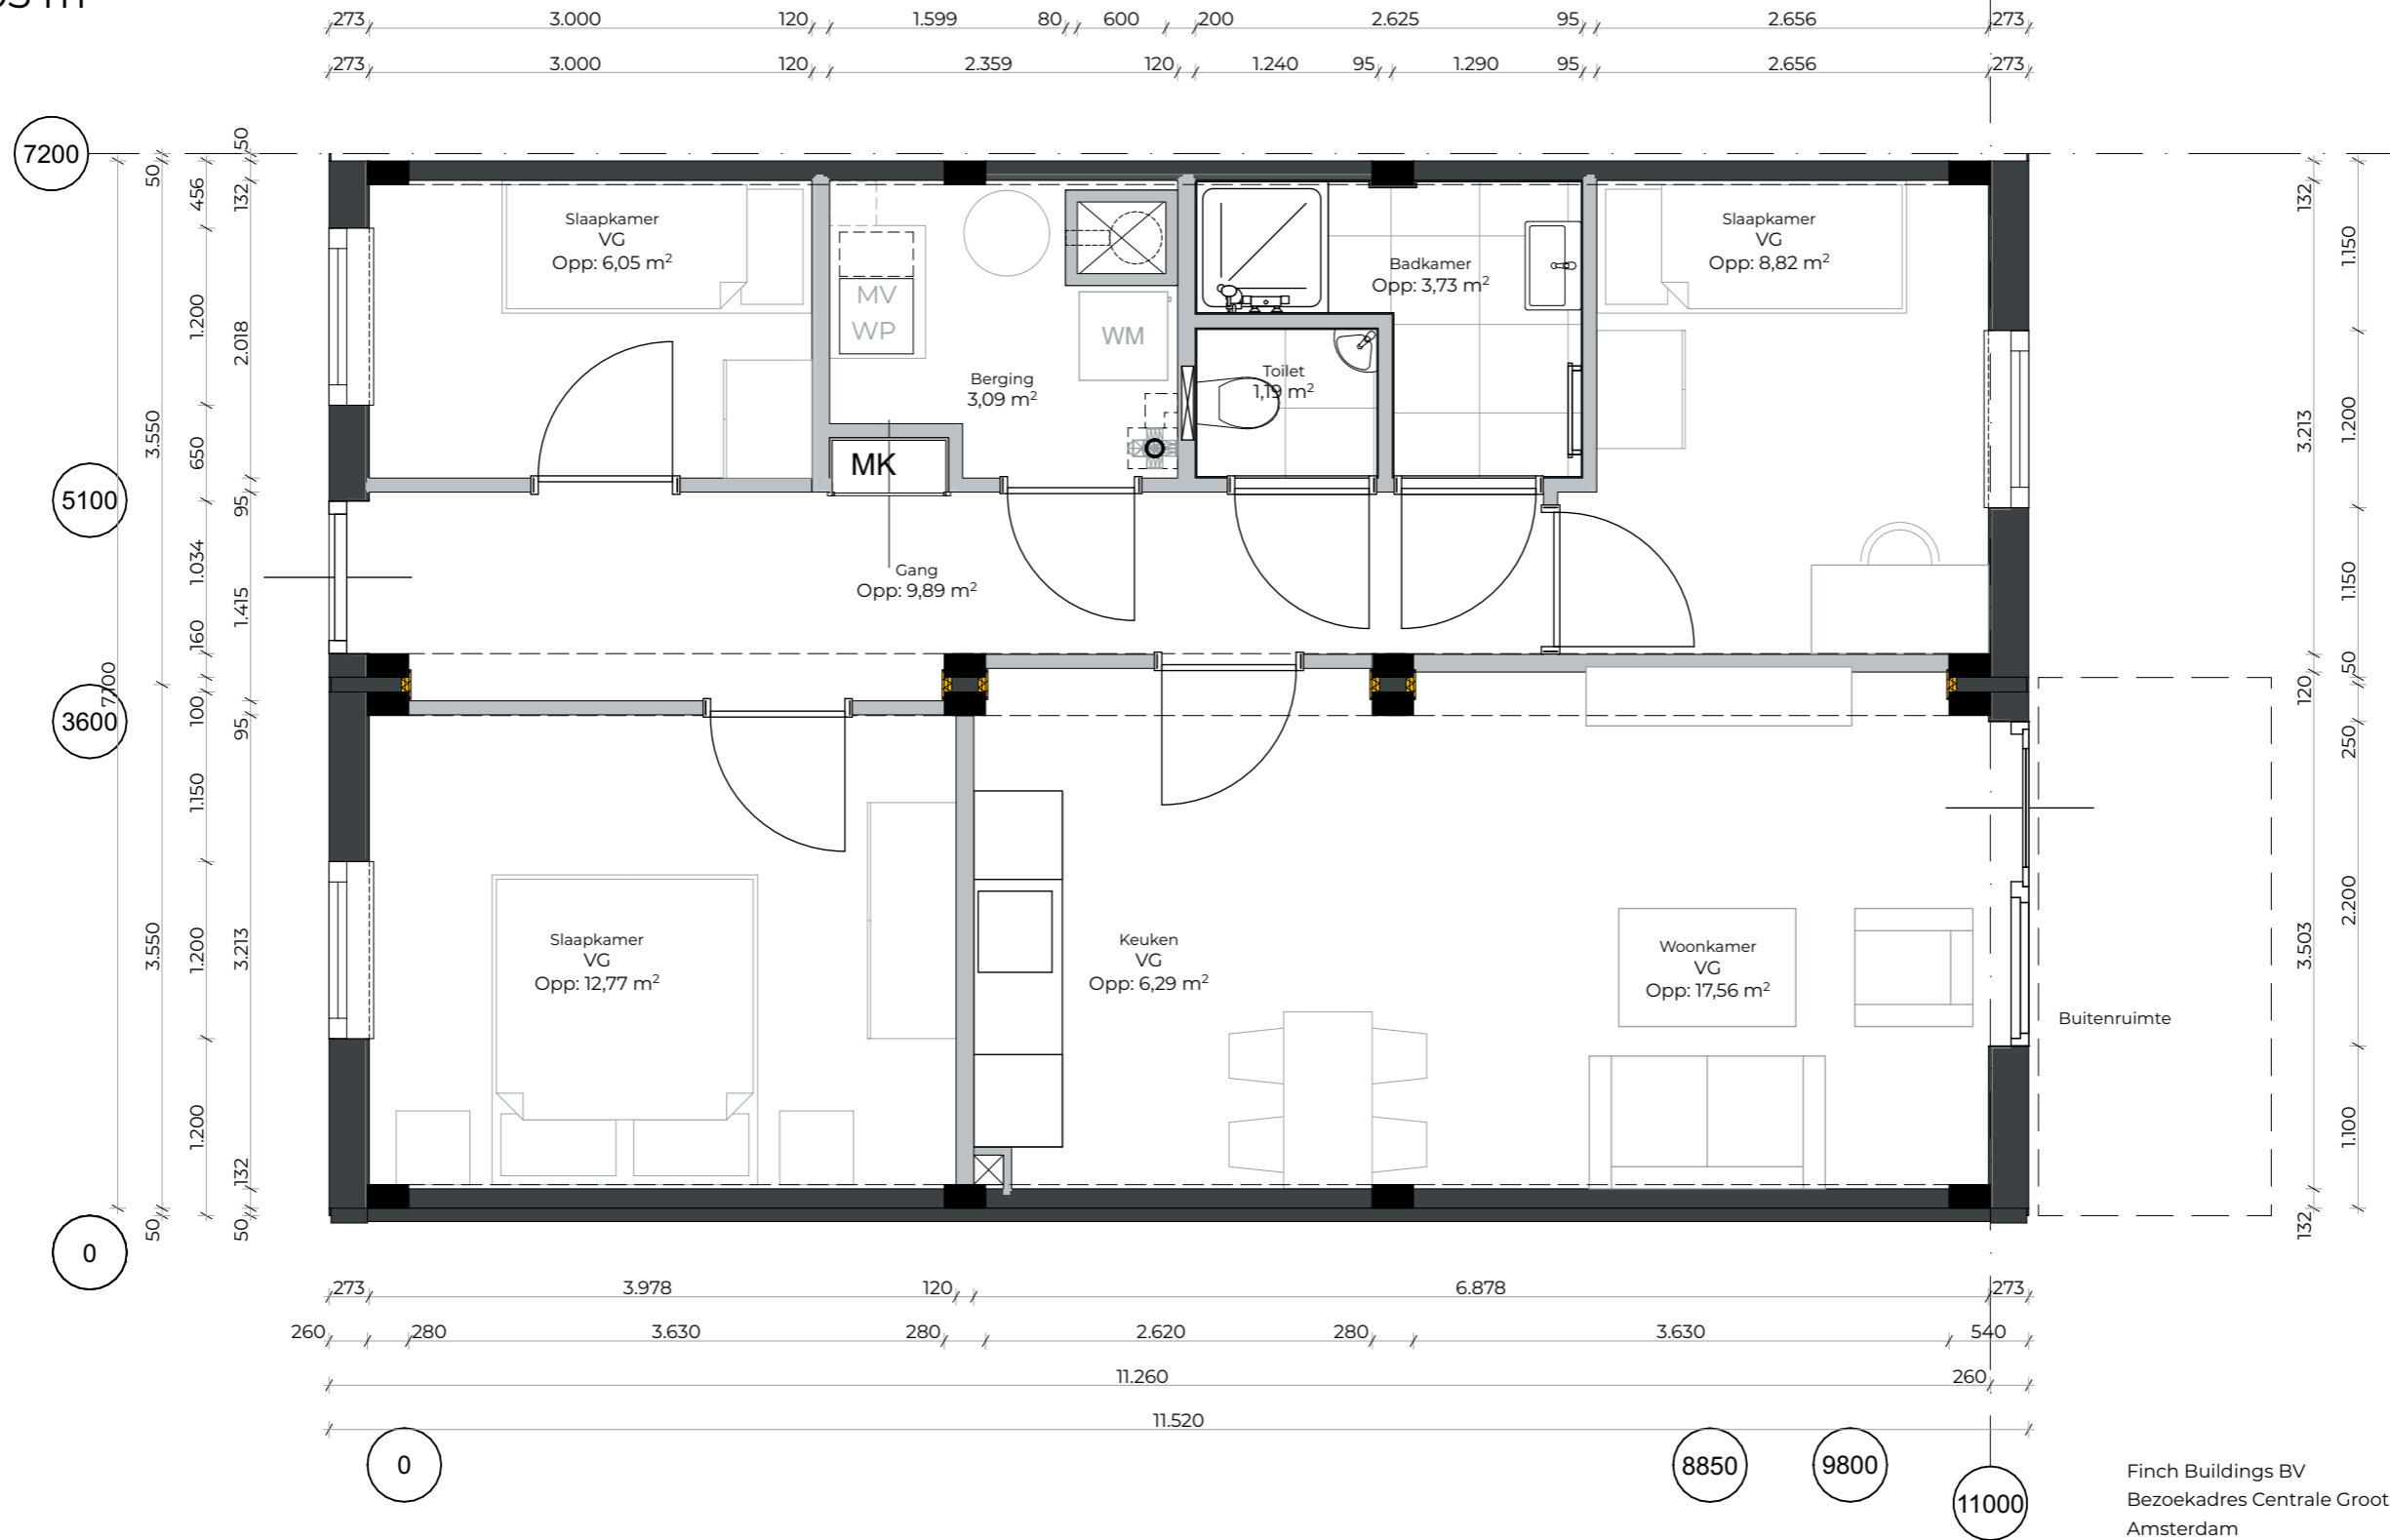

Finch Buildings BV
 Bezoekadres Centrale Groothandelsmarkt 186 | 1051 LJ
 Amsterdam

PLATFORM modules

Schaal 1:50
 Datum 16/04/2026
 Formaat A3
 Status Definitief Versie V 2.1




G-Appartement-11000-01

Appartement PMC8

BVO: 88,70 m²

GO: 80,49 m²

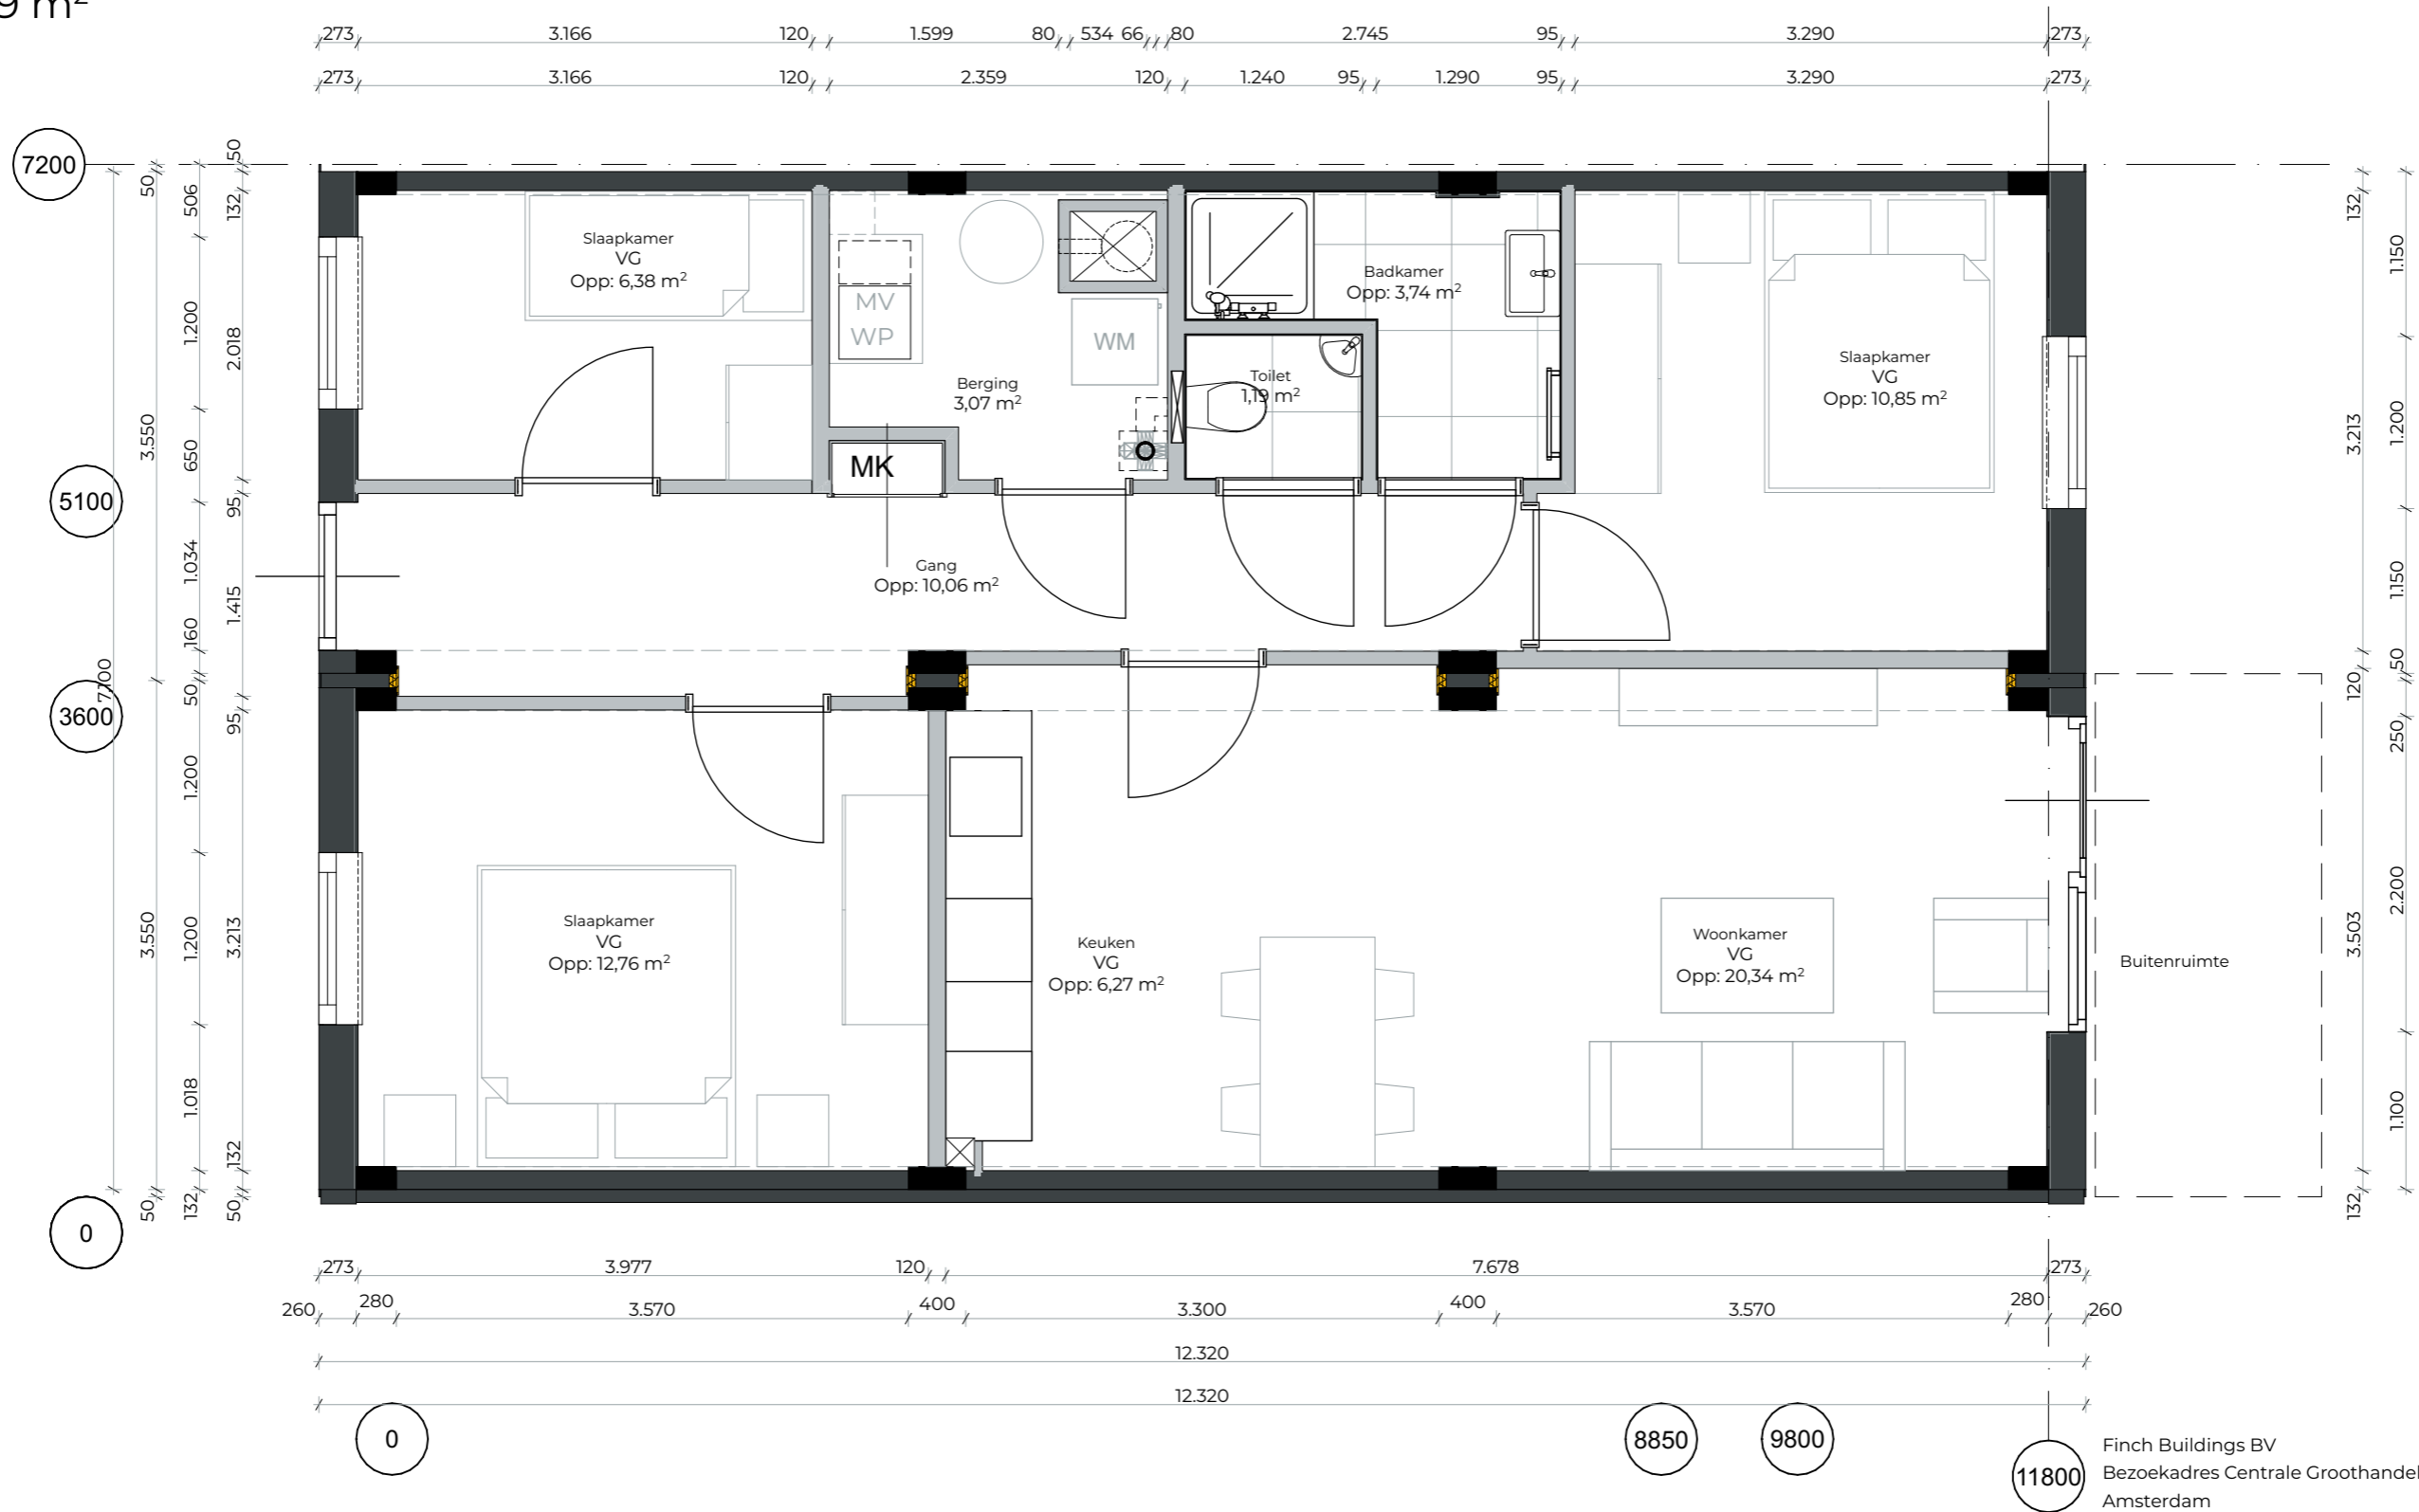

Finch Buildings BV
 Bezoekadres Centrale Groothandelsmarkt 186 | 1051 LJ
 Amsterdam

PLATFORM modules

Schaal 1:50
 Datum 16/04/2026
 Formaat A3
 Status Definitief Versie V.2.1




G-Appartement-11800-01

Appartement

BVO: 52,73 m²

GO: 46,48 m²

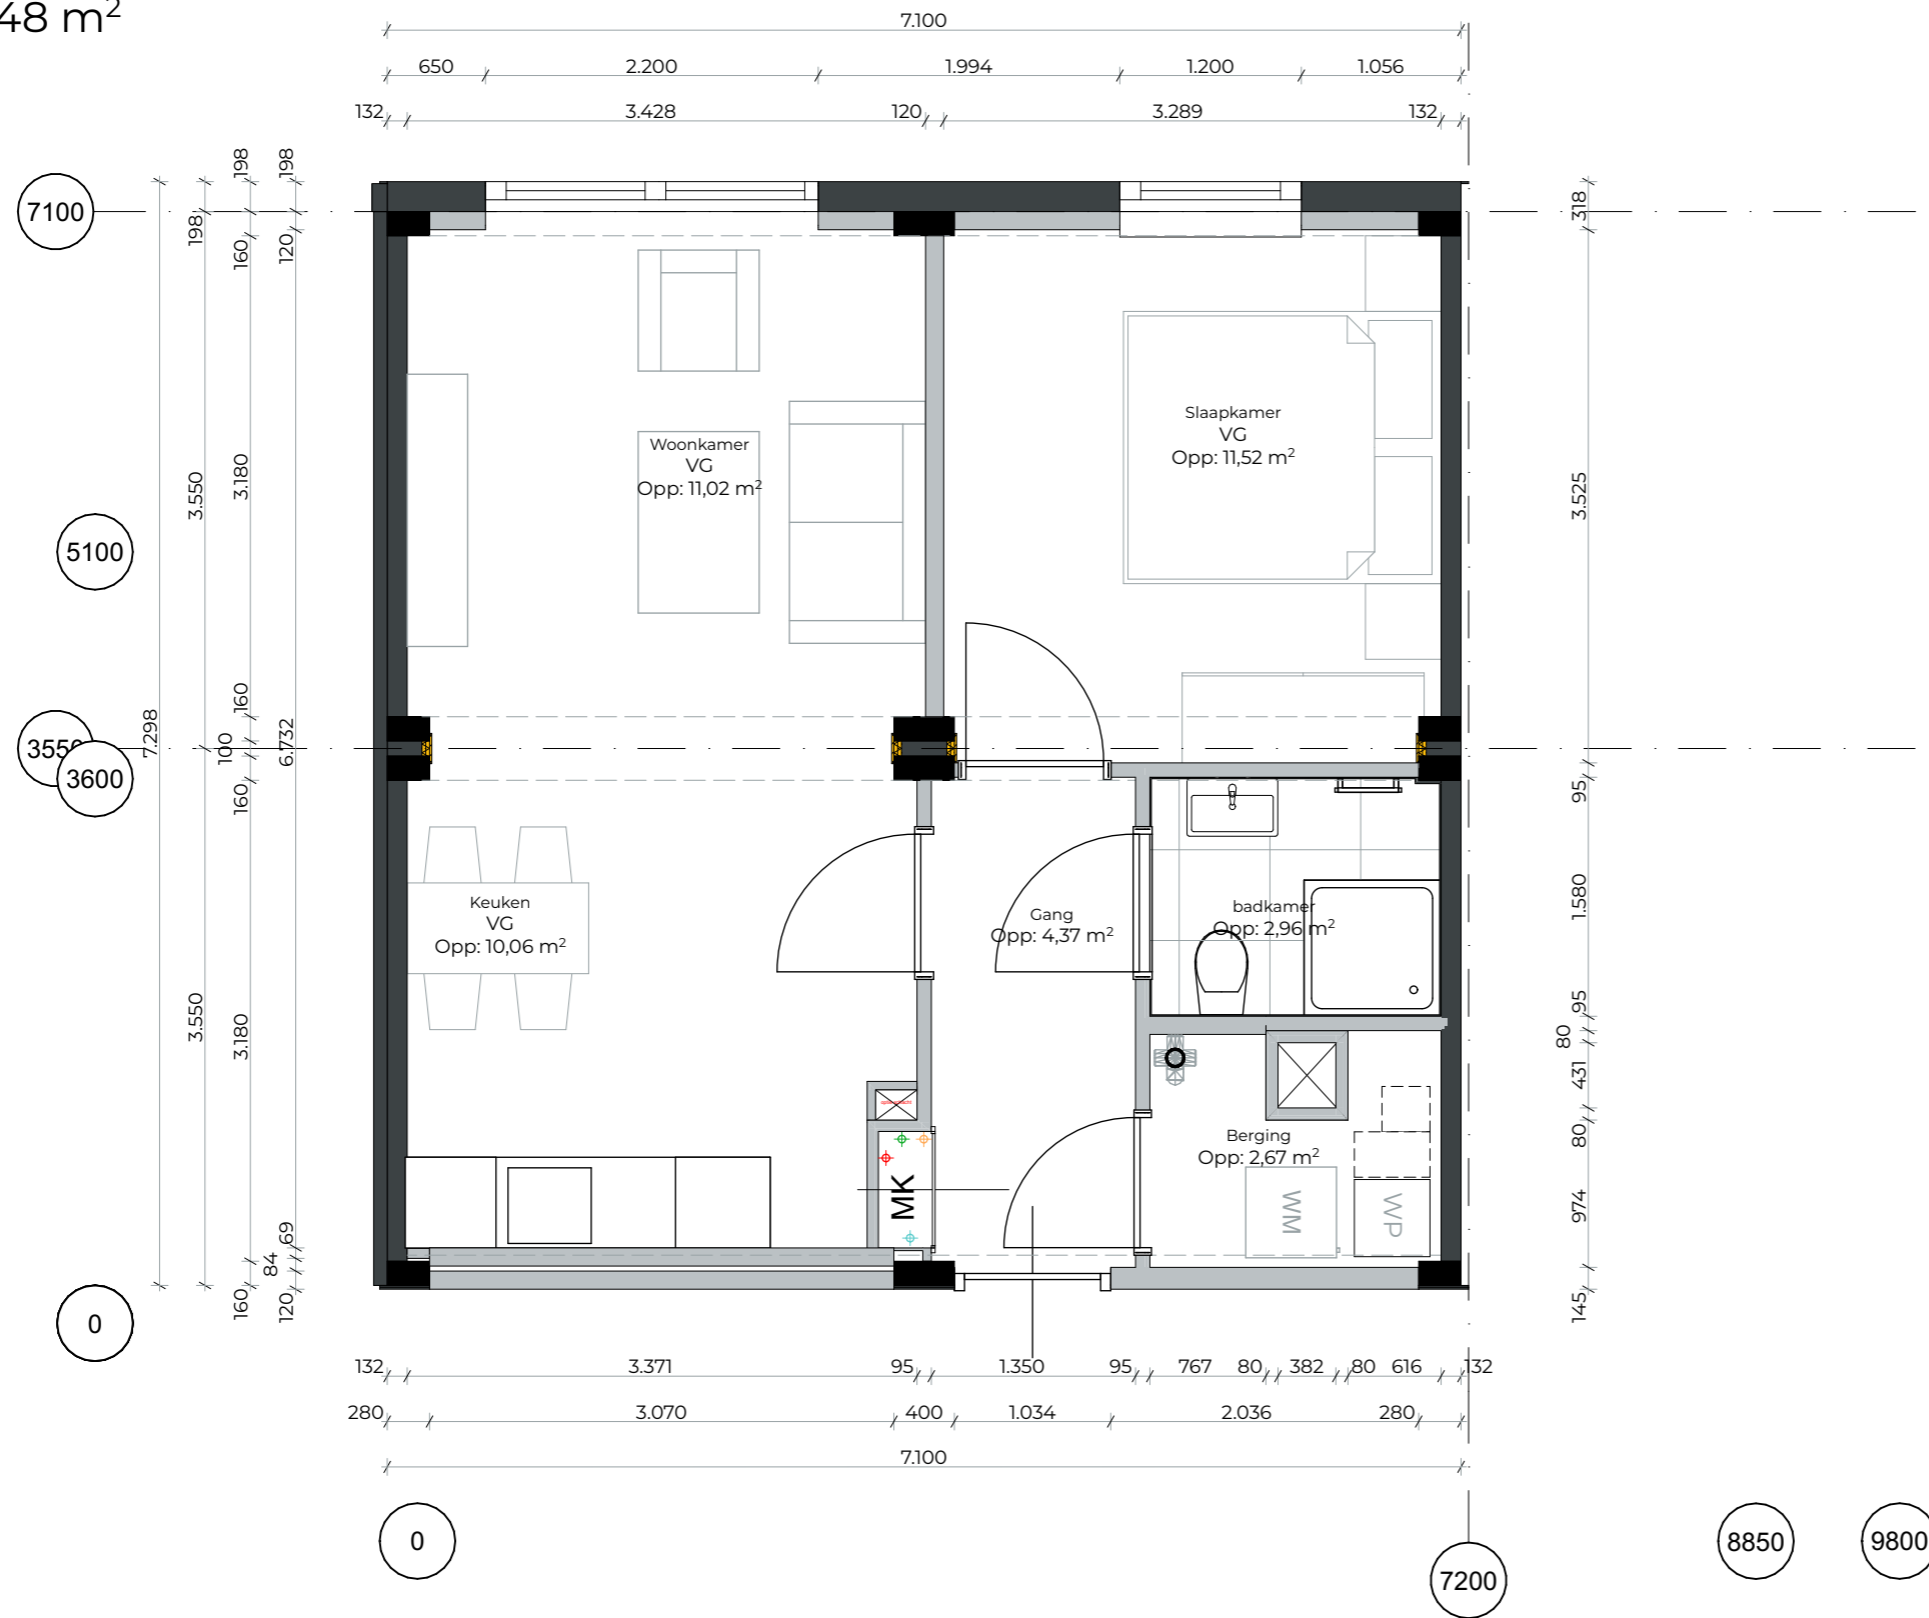

Finch Buildings BV
Bezoekadres Centrale Groothandelsmarkt 186 | 1051 LJ
Amsterdam


PLATFORM modules

Schaal 1:50
Datum 16/04/2026
Formaat A3
Status Definitief Versie V 2.1



C-Appartement-7100-02

Appartement
 BVO: 65,09 m²
 GO: 58,52 m²

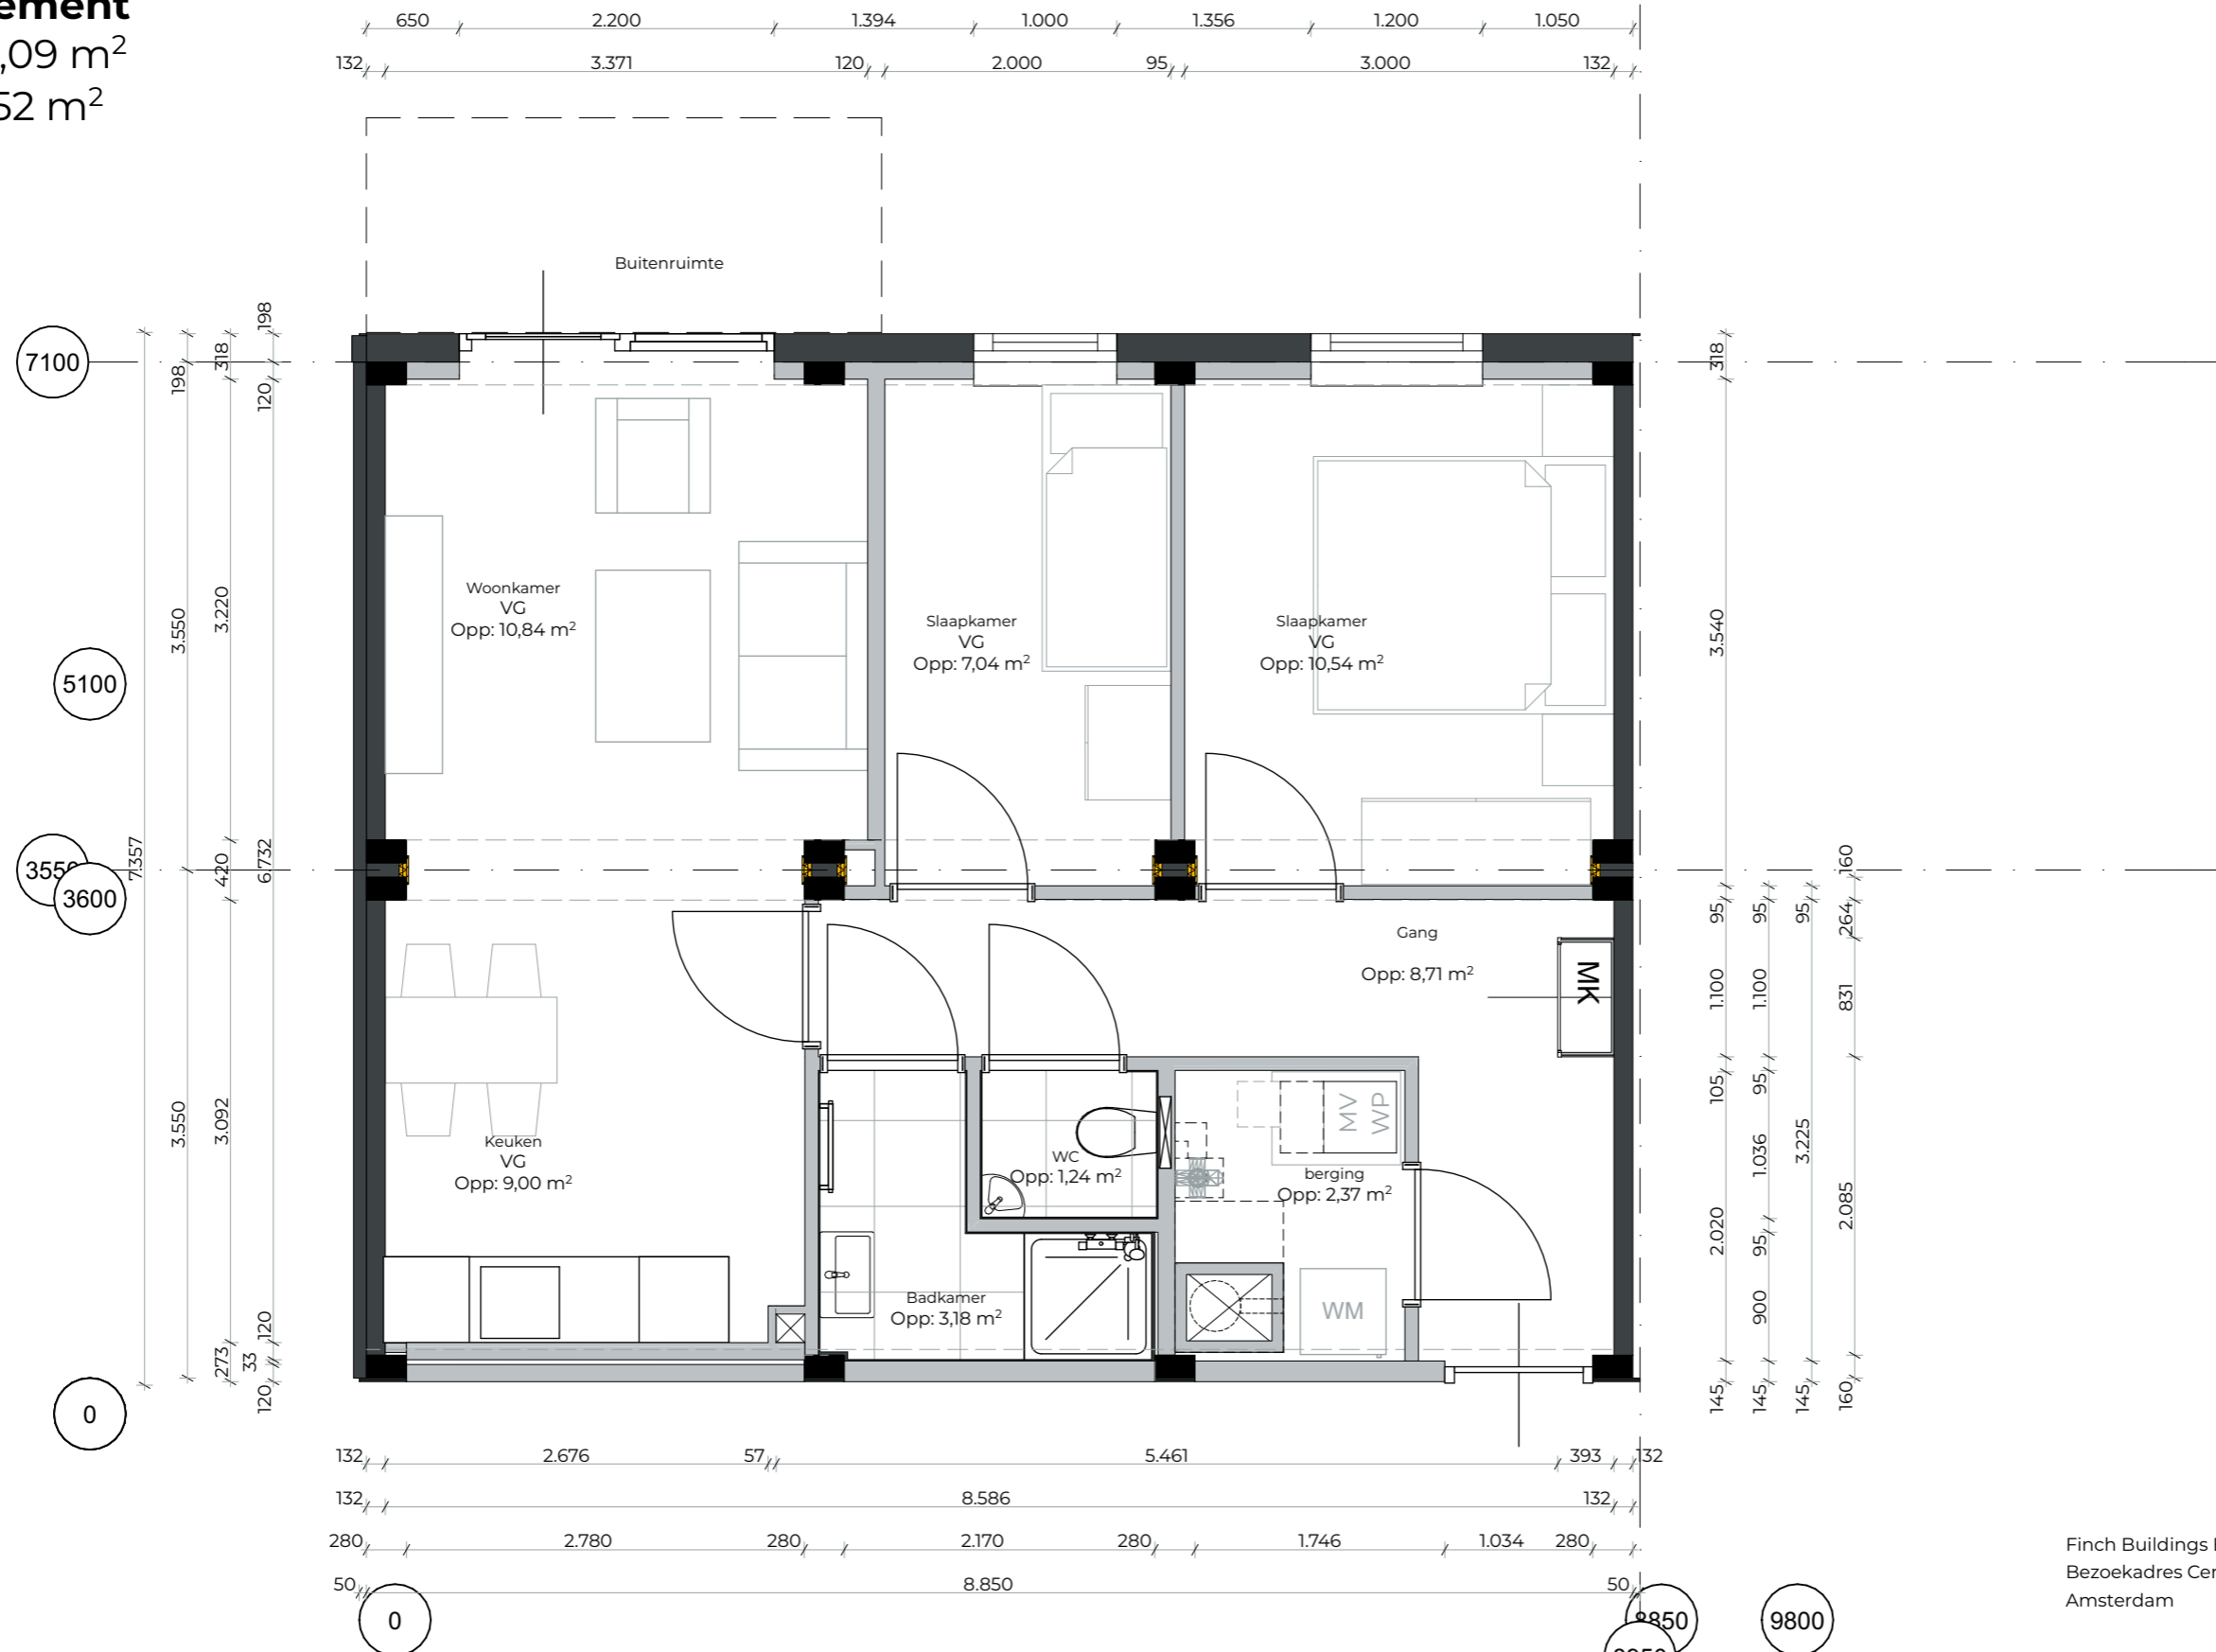

Finch Buildings BV
 Bezoekadres Centrale Groothandelsmarkt 186 | 1051 LJ
 Amsterdam




PLATFORM modules
Schaal 1:50
Datum 16/04/2026
Formaat A3
Status Definitief **Versie** V 2.1

C-Appartement-8850-01

Appartement PMC7

BVO: 72,00 m²

GO: 64,93 m²

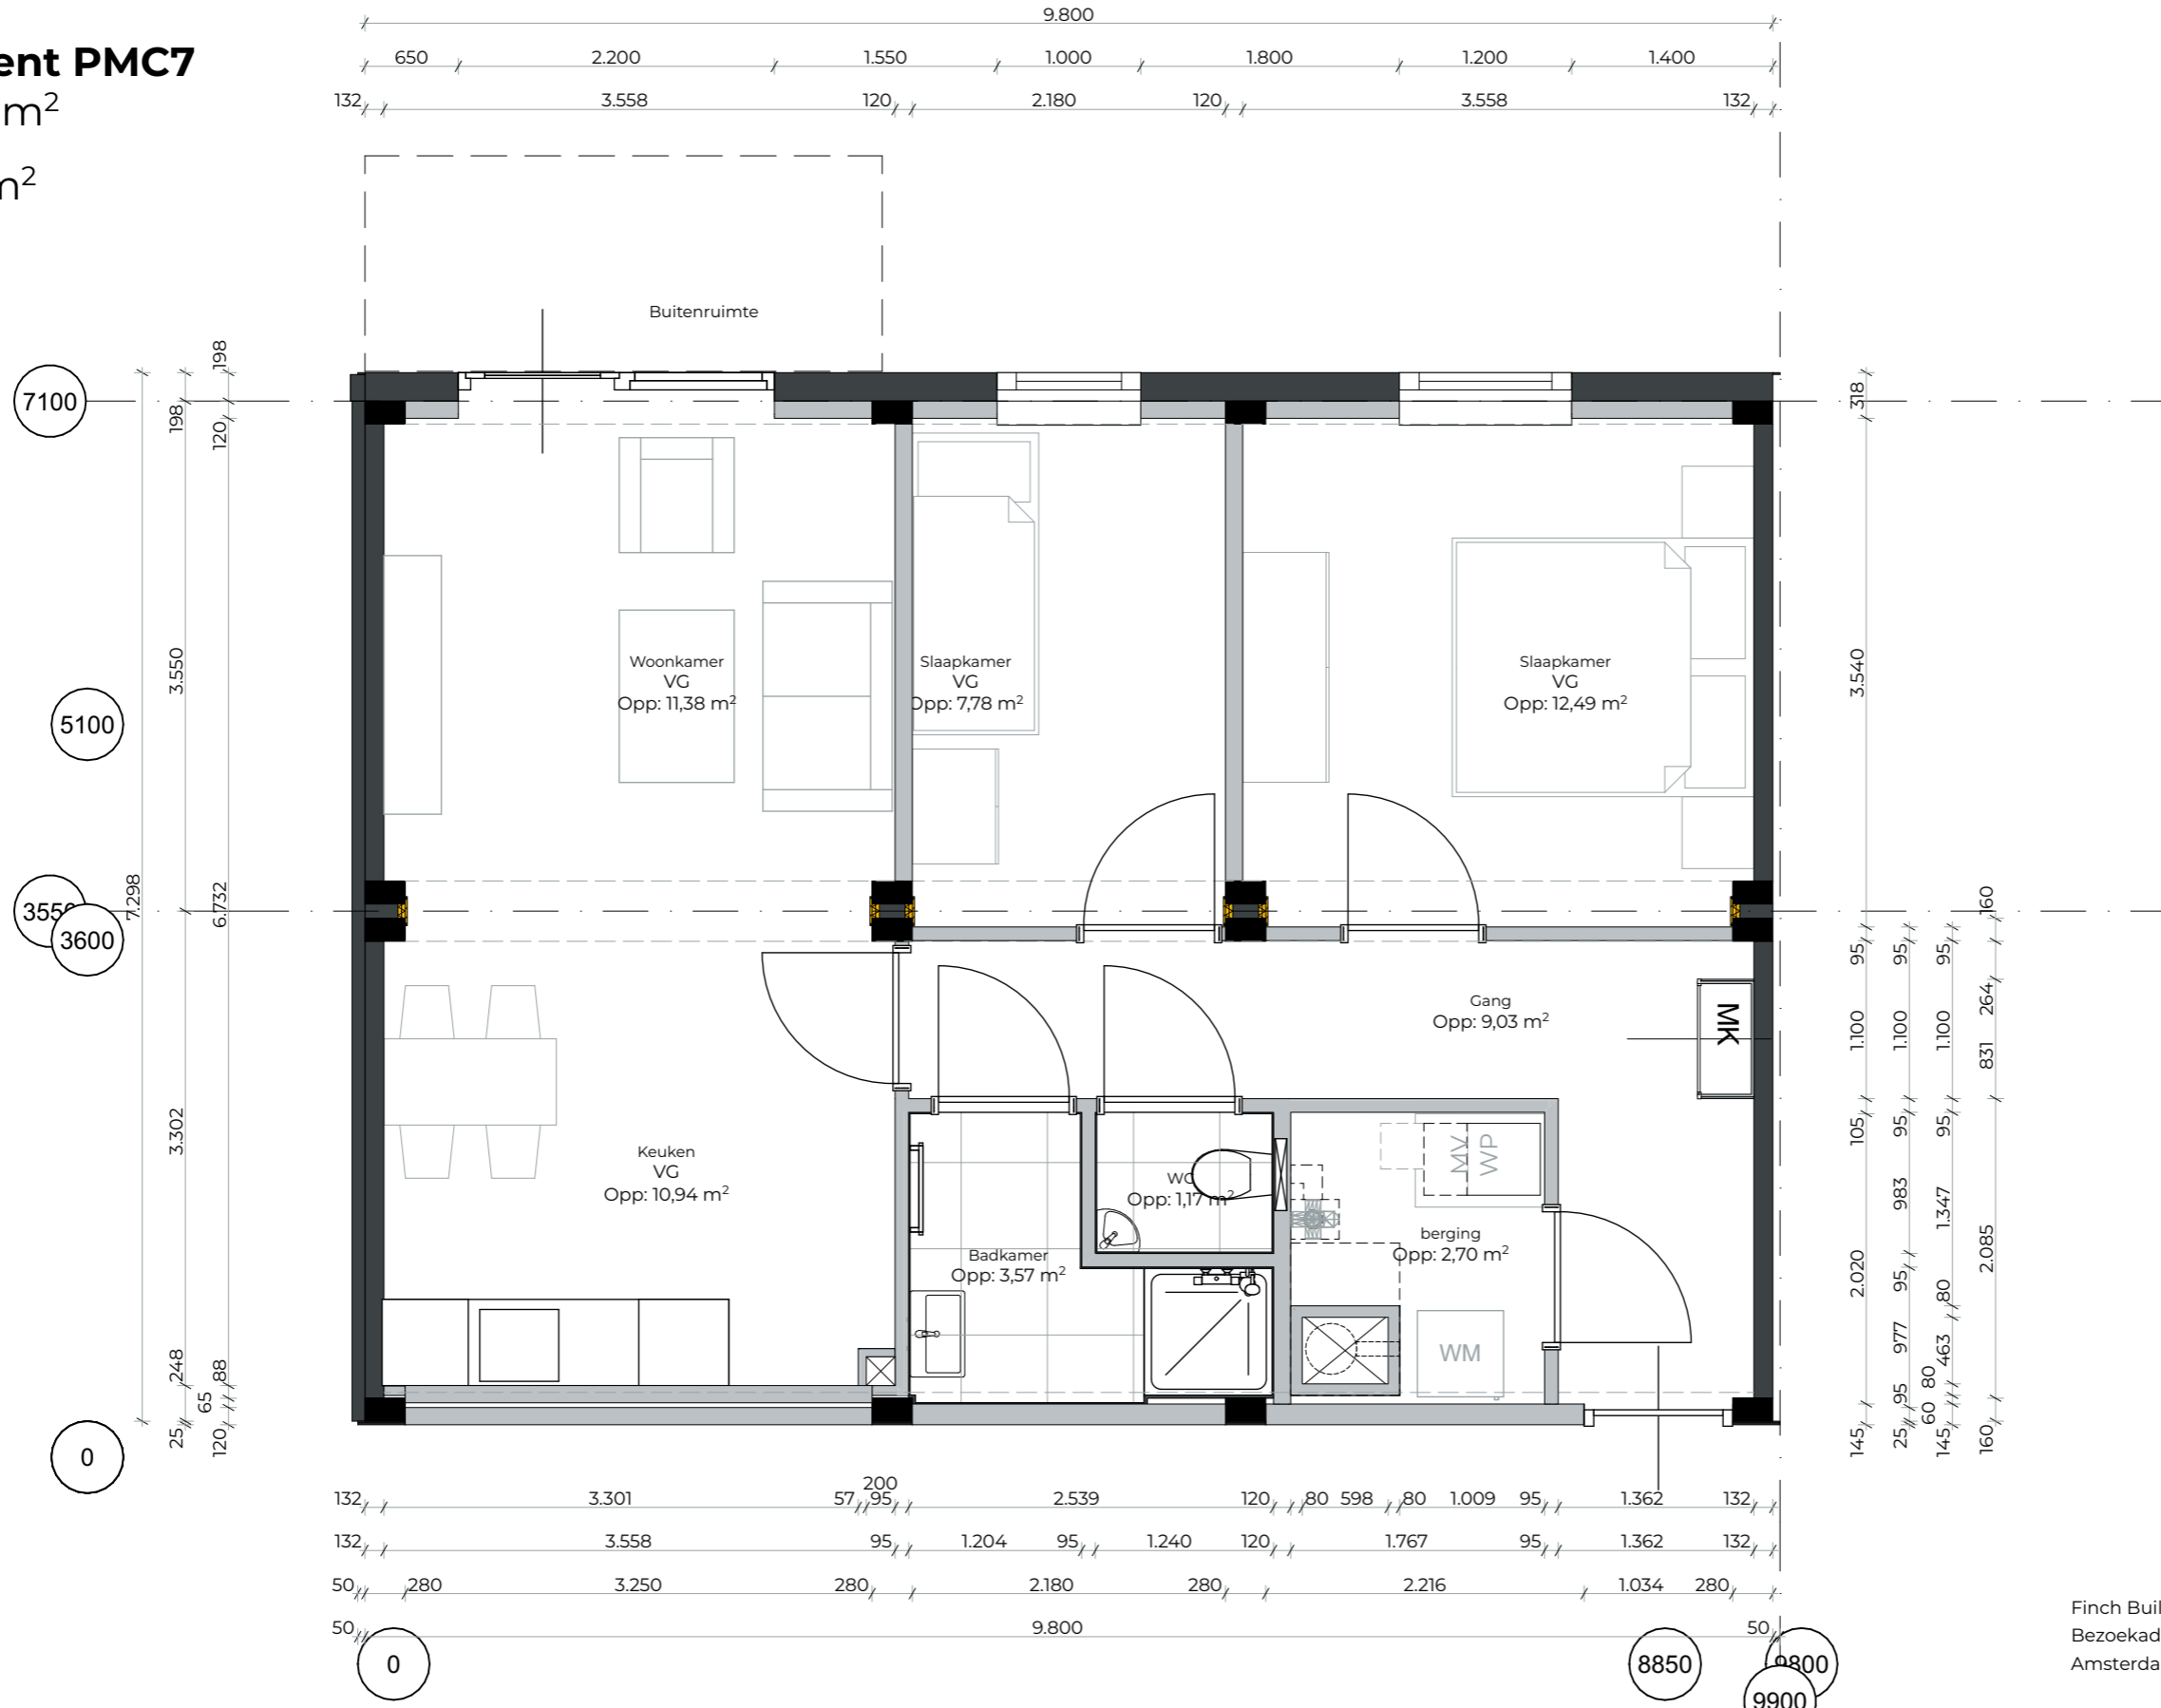

Finch Buildings BV
 Bezoekadres Centrale Groothandelsmarkt 186 | 1051 LJ
 Amsterdam

PLATFORM modules

Schaal 1:50
 Datum 16/04/2026
 Formaat A3
 Status Definitief Versie V 2.1



C-Appartement-9800-01

Appartement
 BVO: 80,73 m²
 GO: 73,13 m²



Finch Buildings BV
 Bezoekadres Centrale Groothandelsmarkt 186 | 1051 LJ
 Amsterdam

PLATFORM modules
Schaal 1:50
Datum 16/04/2026
Formaat A3
Status Definitief **Versie** V 2.1




C-Appartement-11000-01

Appartement PMC8

BVO: 86,54 m²

GO: 78,57 m²

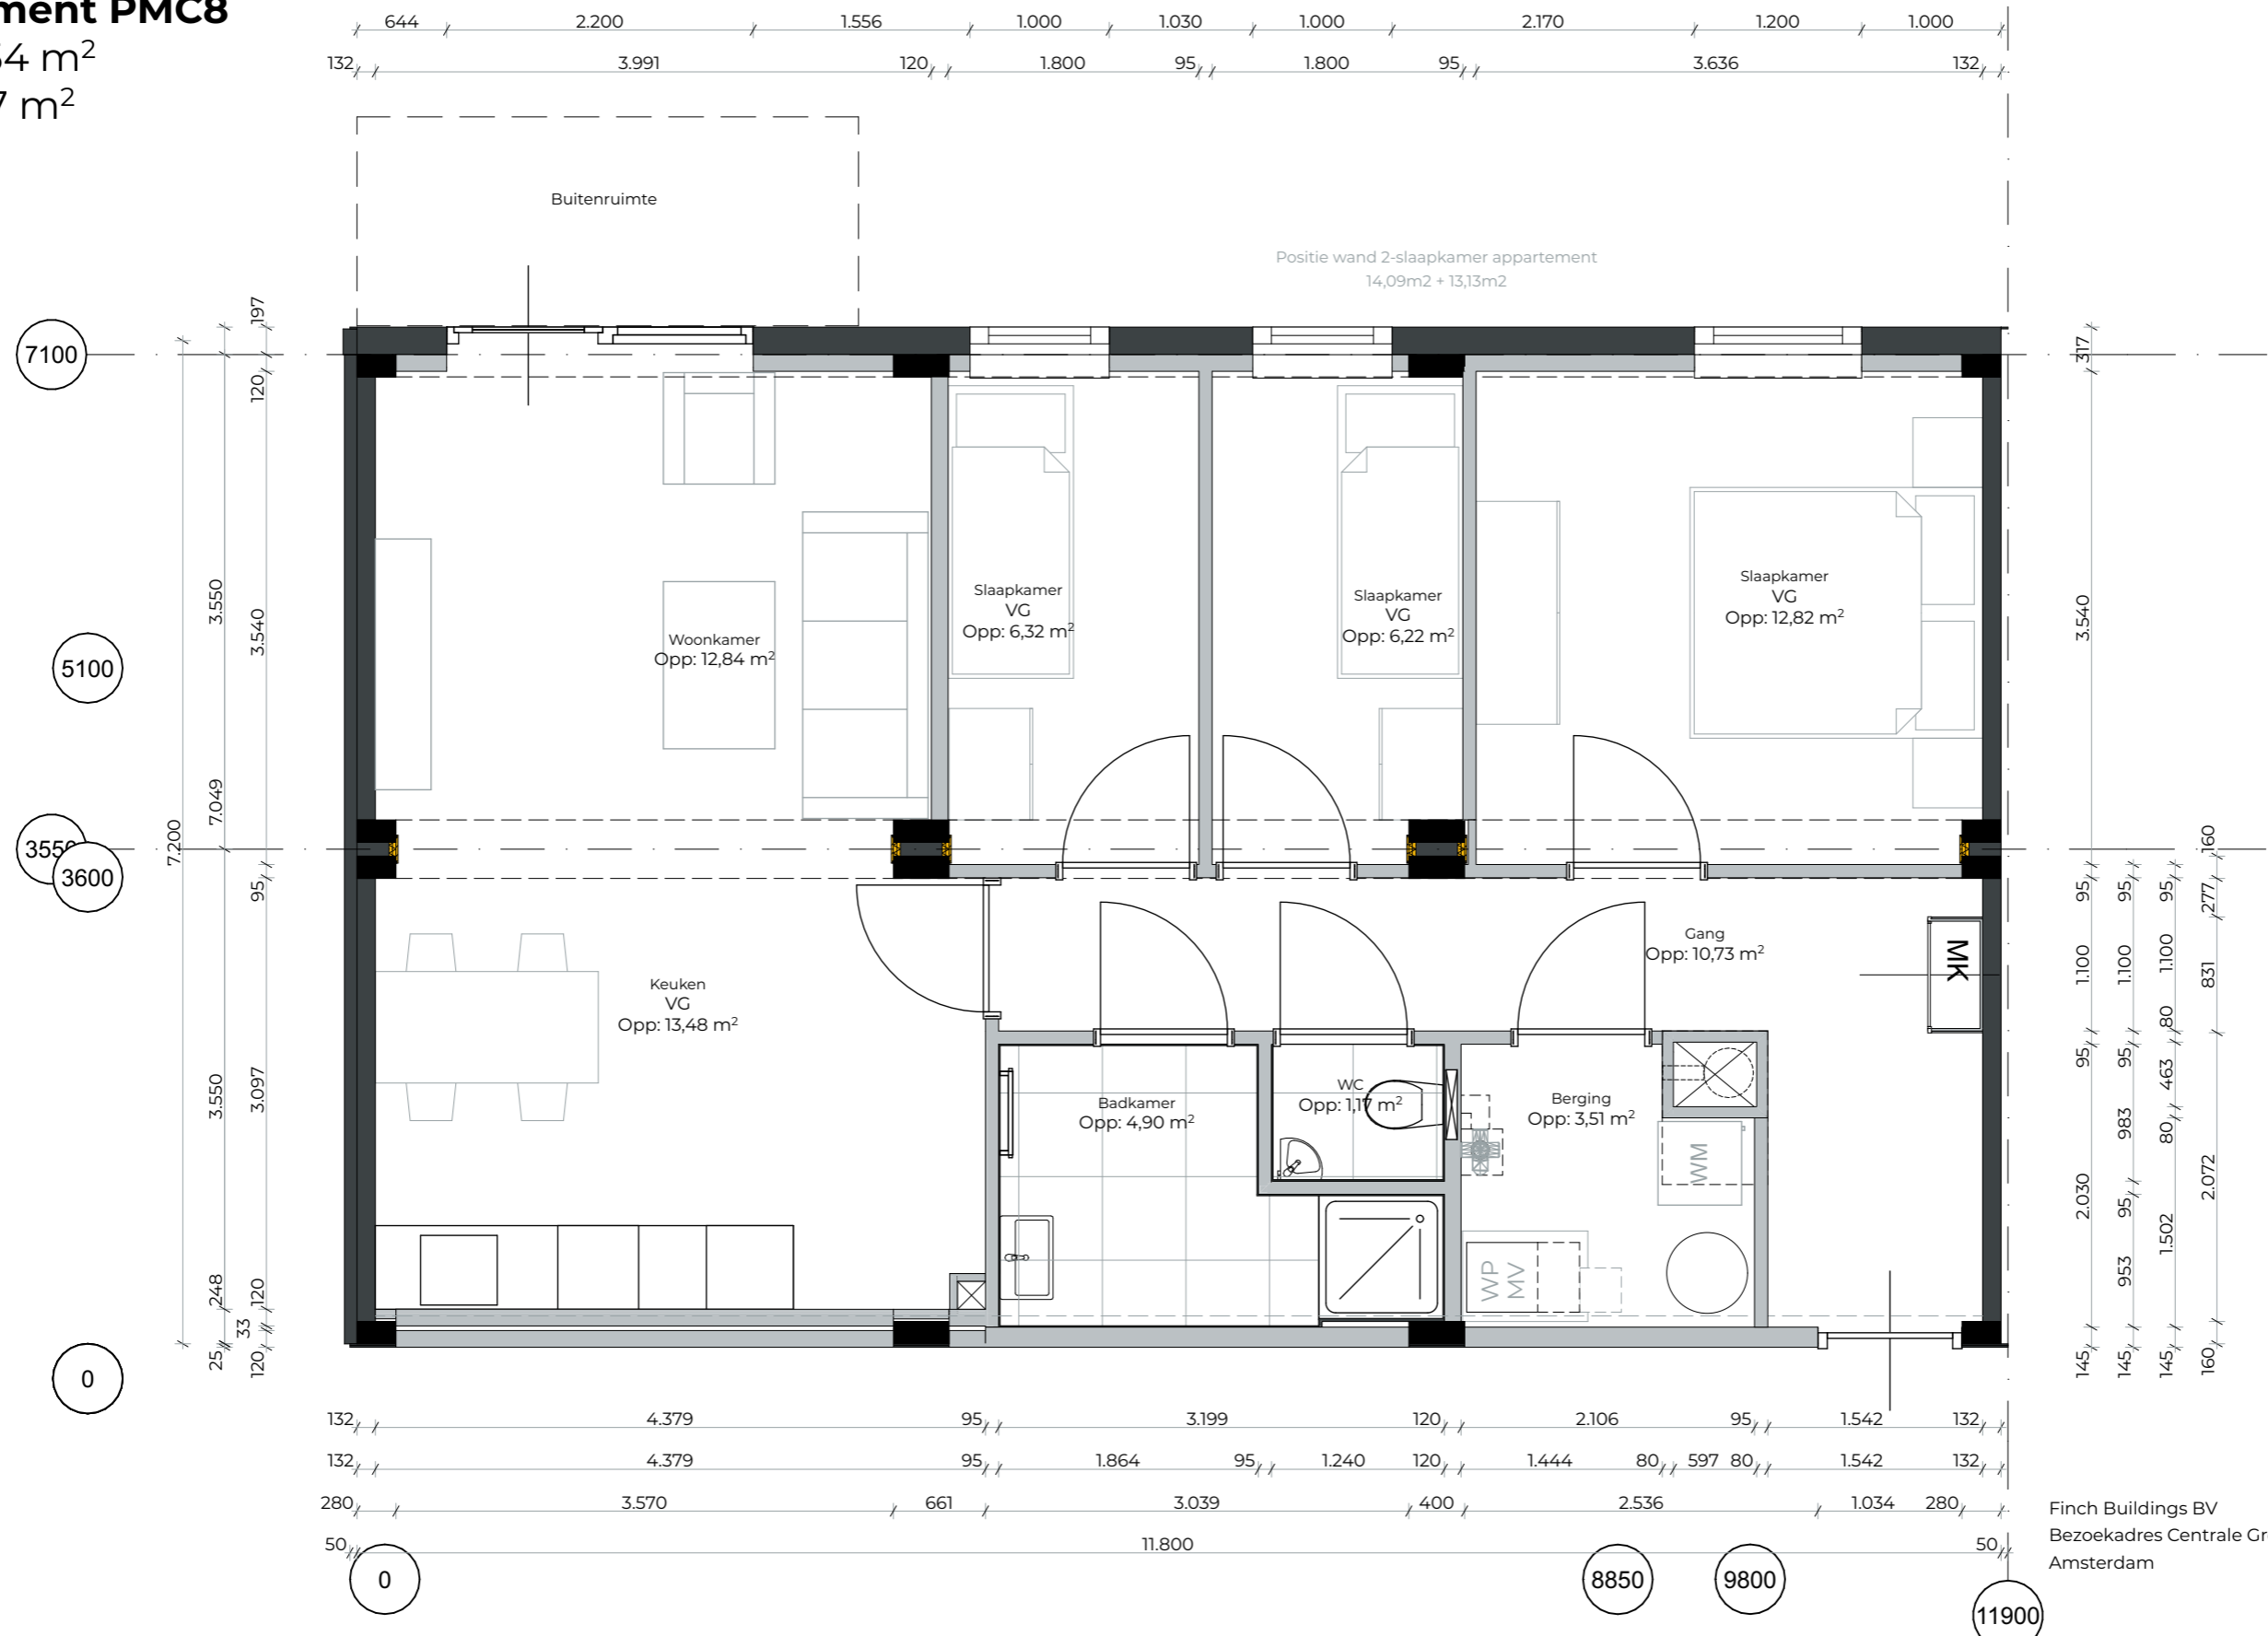

Finch Buildings BV
 Bezoekadres Centrale Groothandelsmarkt 186 | 1051 LJ
 Amsterdam

PLATFORM modules

Schaal 1:50
 Datum 16/04/2026
 Formaat A3
 Status Definitief Versie V 2.1



C-Appartement-11800-01

Studio


BVO: 26,59 m²

GO: 21,77 m²

5100

3600

0

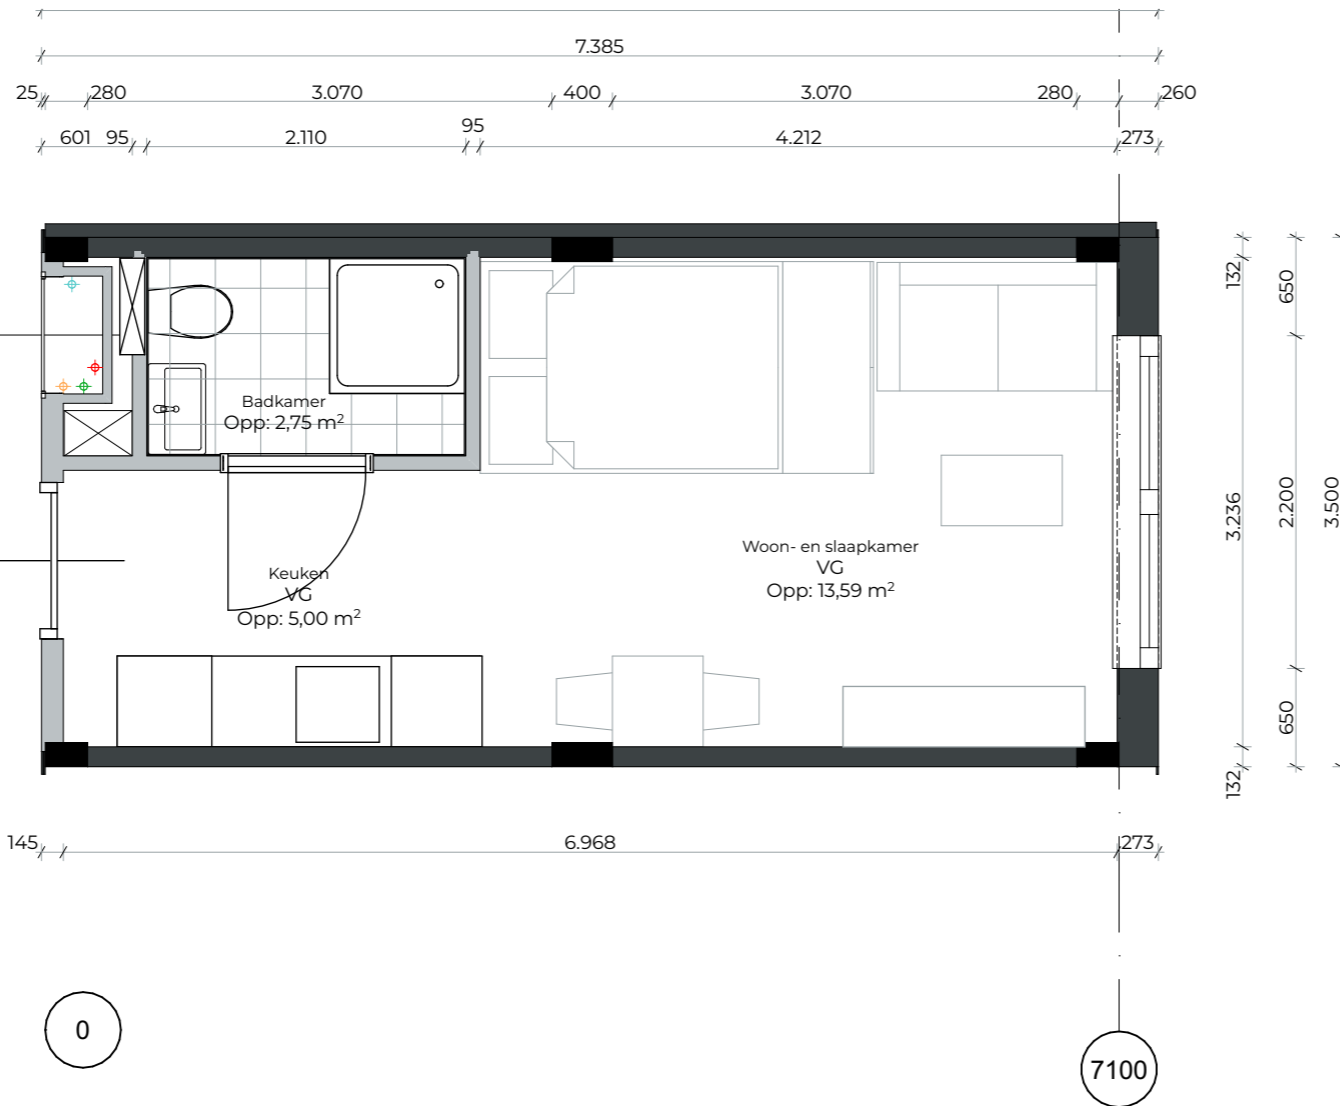

Finch Buildings BV
Bezoekadres Centrale Groothandelsmarkt 186 | 1051 LJ
Amsterdam

PLATFORM modules

Schaal 1:50
Datum 16/04/2026
Formaat A3
Status Definitief Versie V 2.1



H-Studio-7100-01

Studio

BVO: 36,31 m²


GO: 31,29 m²

510

5100

3600

0

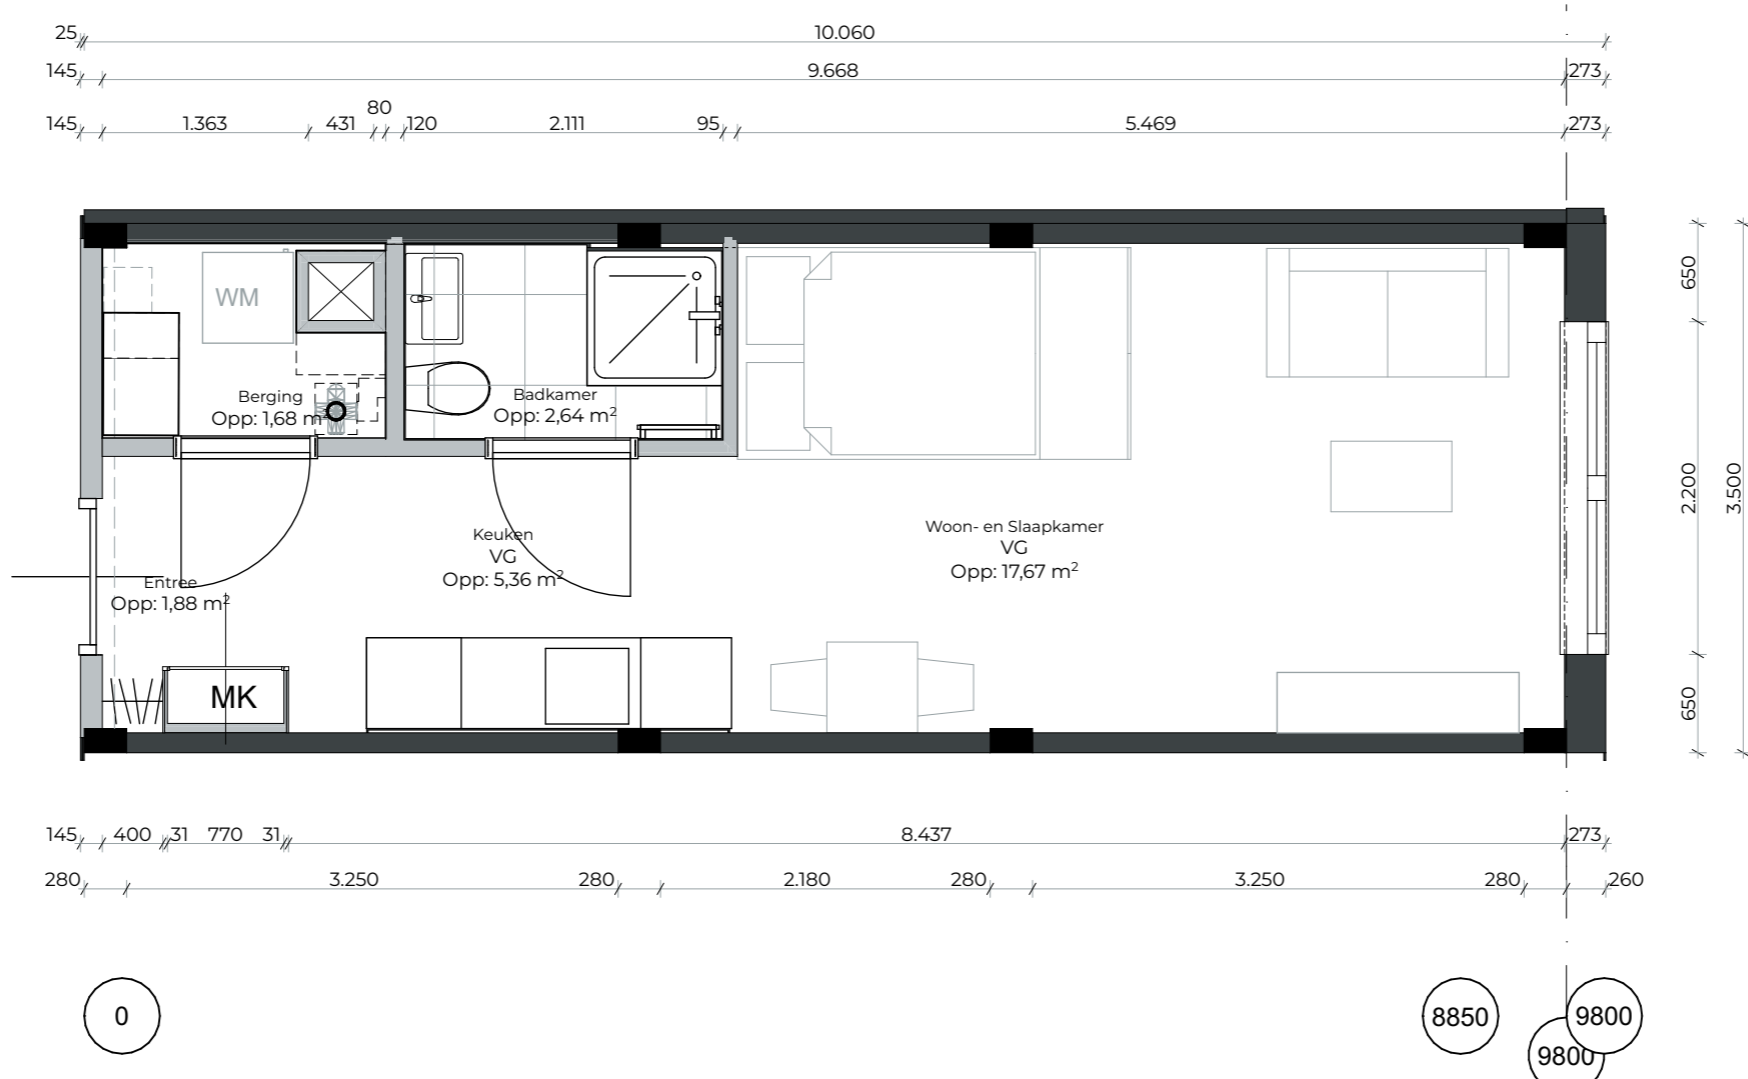

Finch Buildings BV
Bezoekadres Centrale Groothandelsmarkt 186 | 1051 LJ
Amsterdam

PLATFORM modules

Schaal 1:50
Datum 16/04/2026
Formaat A3
Status Definitief Versie V 2.1




H-Studio-9800-01

Appartement

BVO: 65,77 m²

GO: 59,03 m²

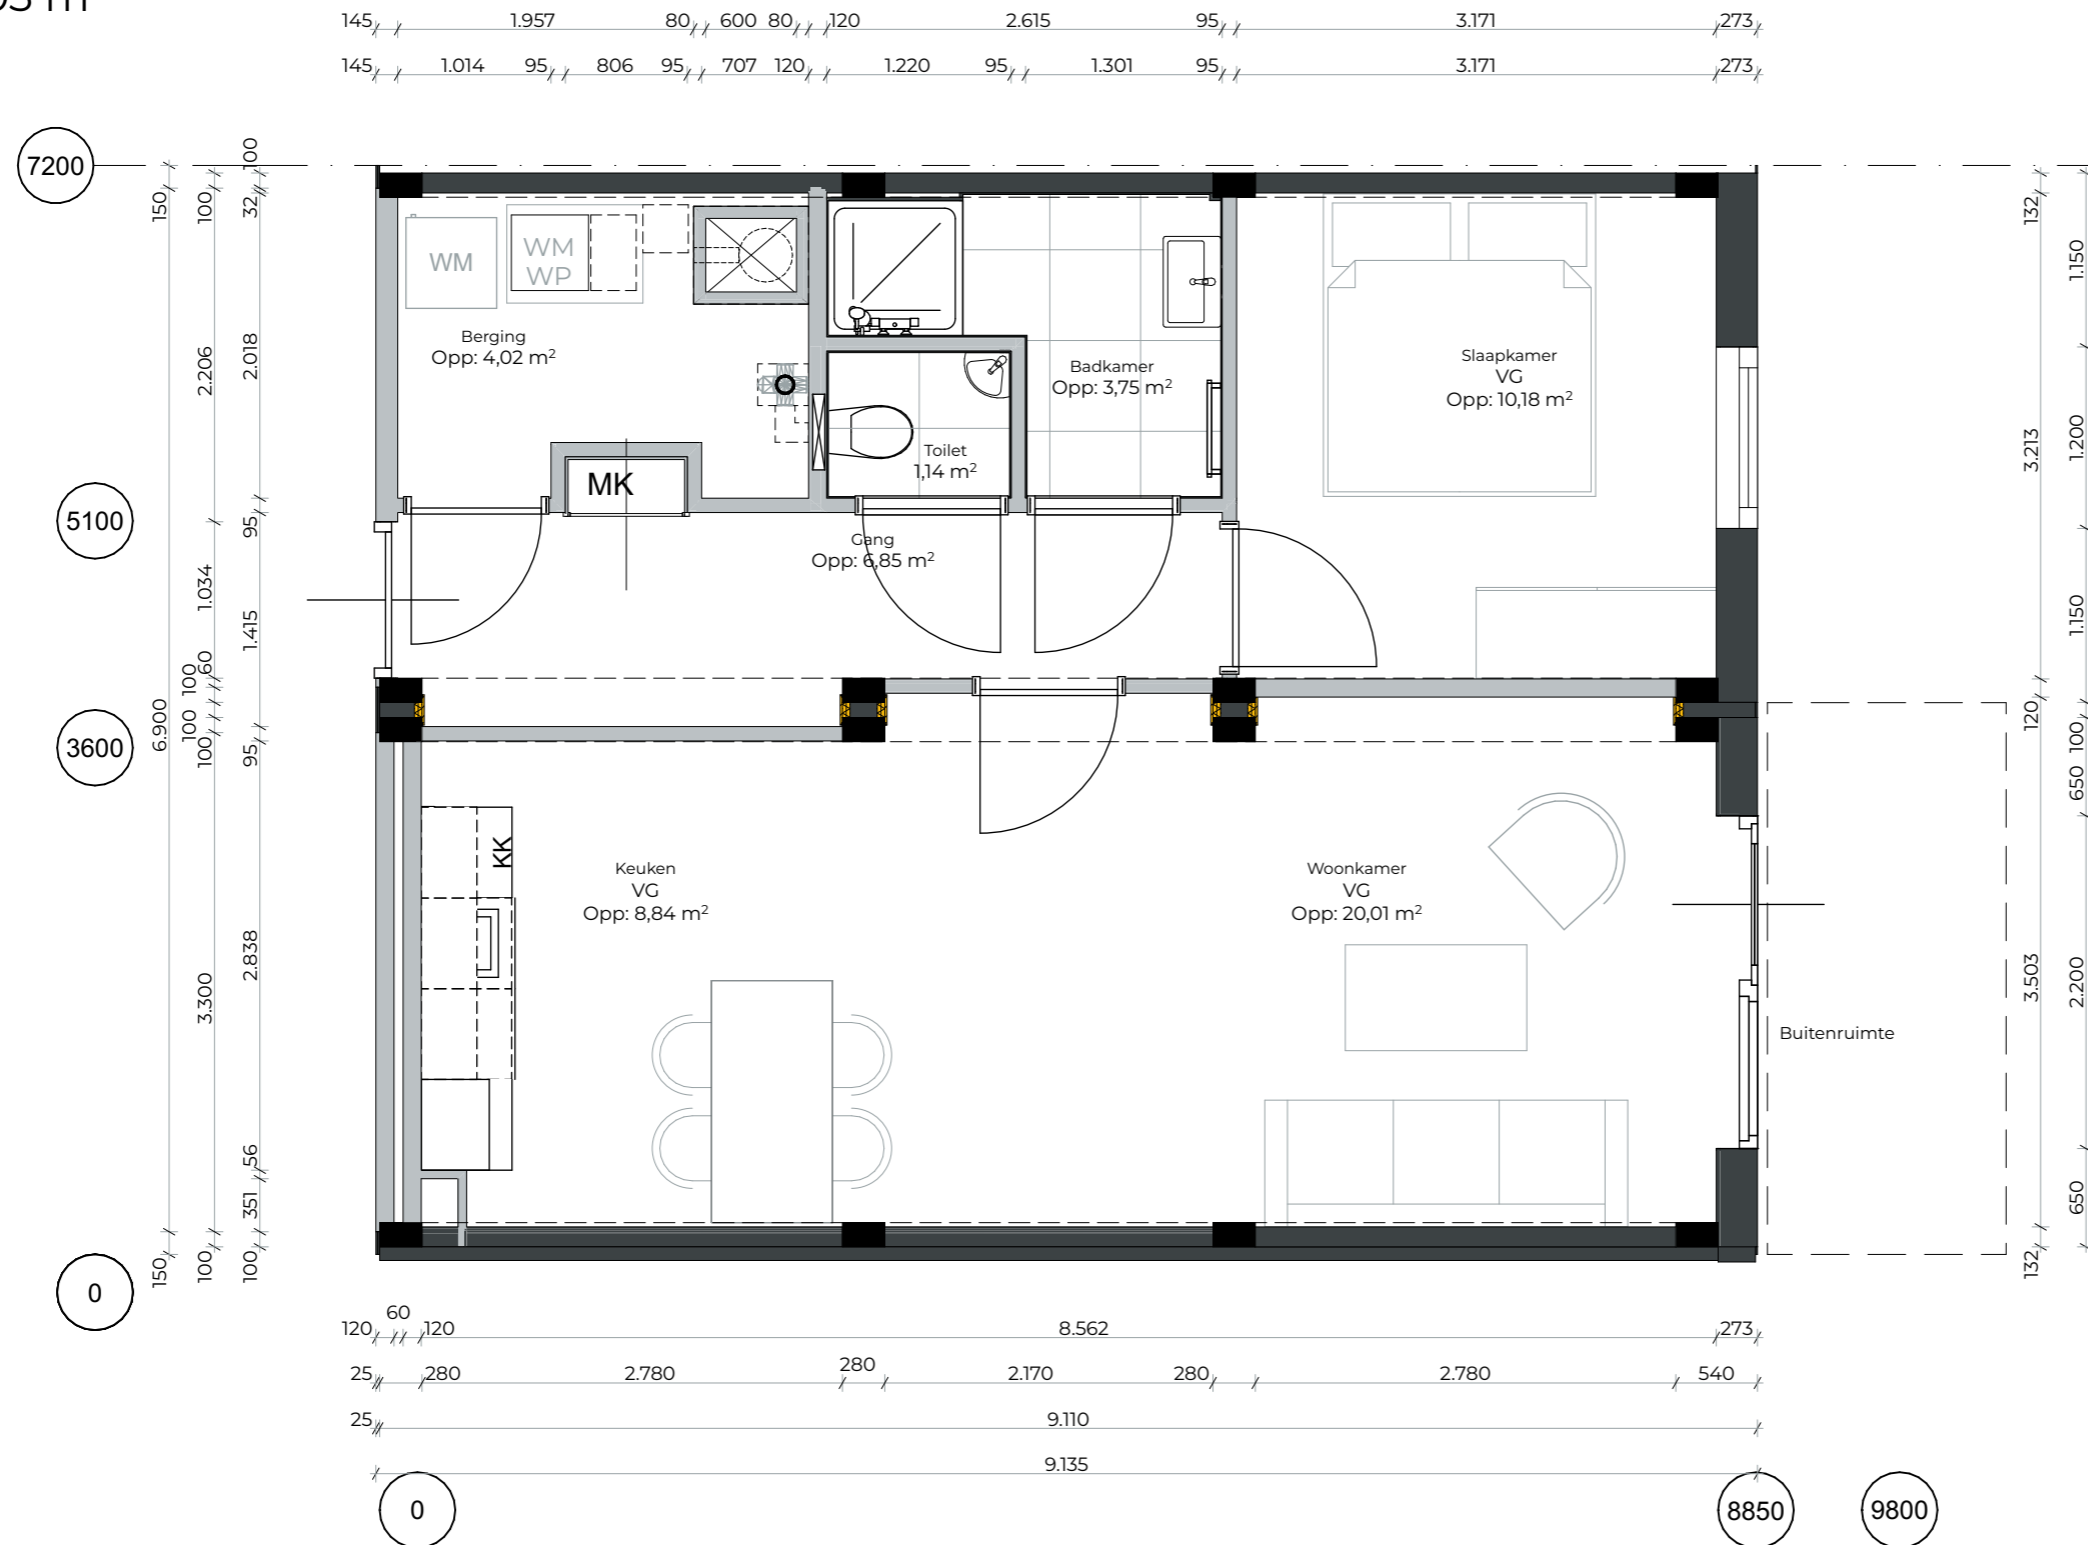

Finch Buildings BV
 Bezoekadres Centrale Groothandelsmarkt 186 | 1051 LJ
 Amsterdam

PLATFORM modules

Schaal 1:50
 Datum 16/04/2026
 Formaat A3
 Status Definitief Versie V.2.1




H-Appartement-8850-02

Appartement

BVO: 72,61 m²

GO: 65,52 m²

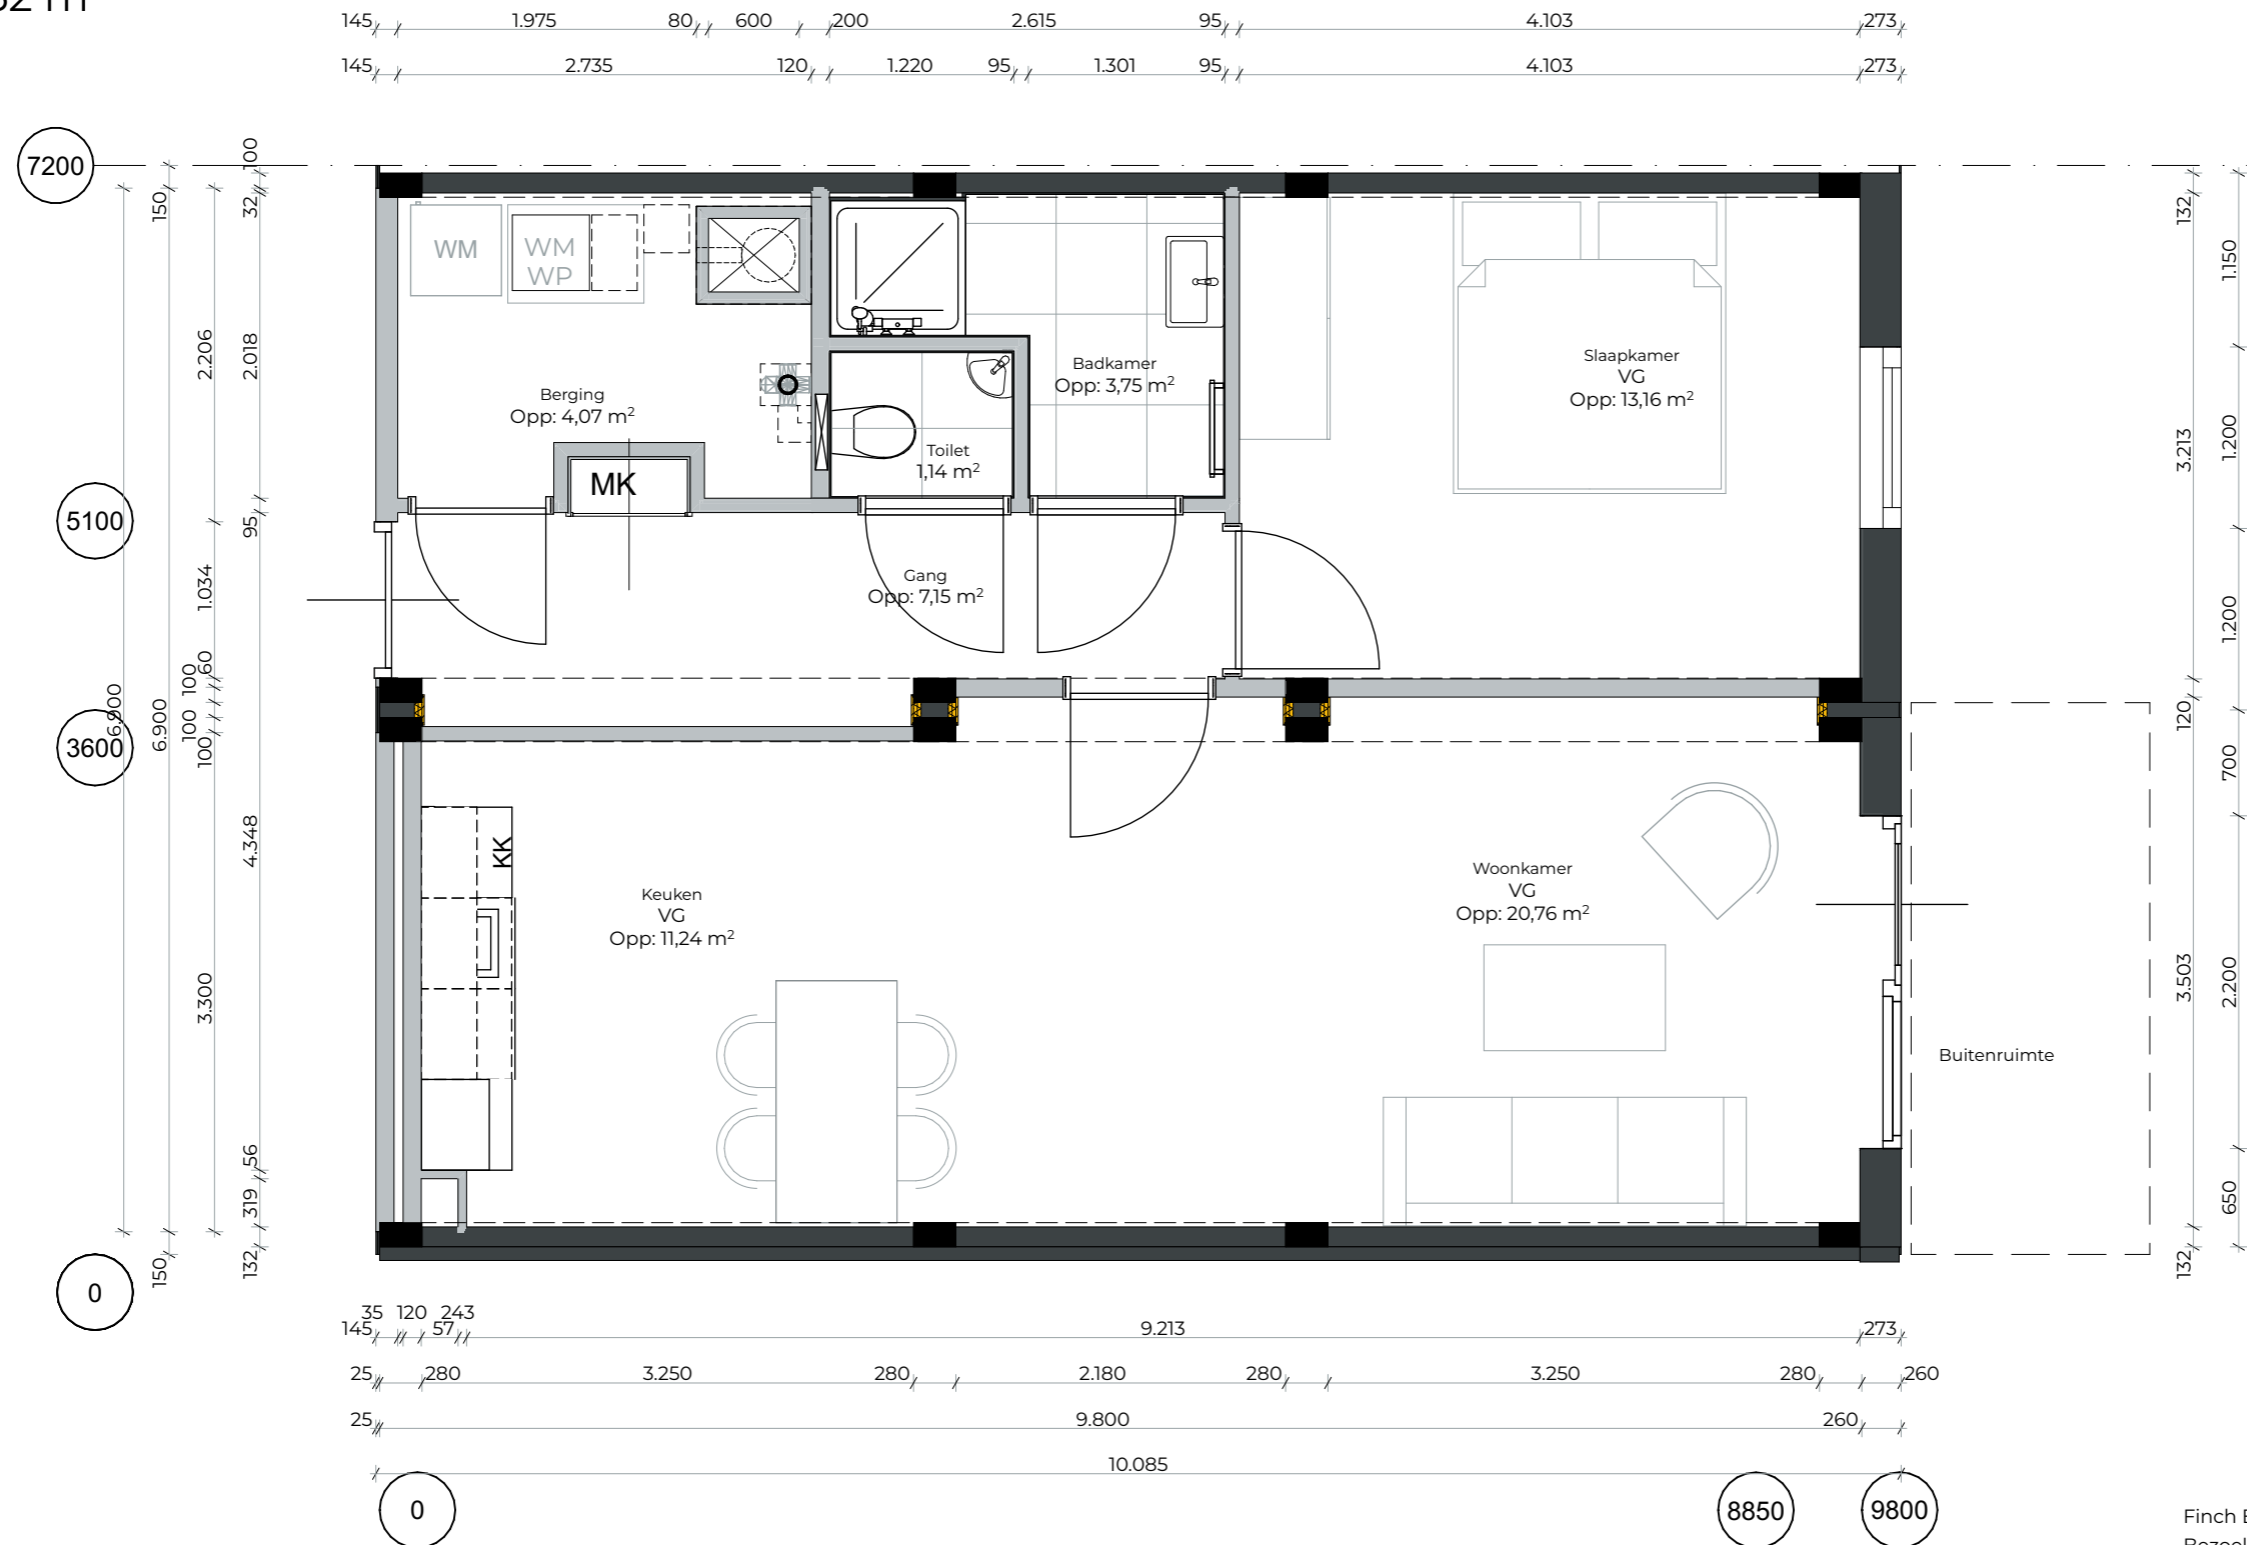

Finch Buildings BV
 Bezoekadres Centrale Groothandelsmarkt 186 | 1051 LJ
 Amsterdam

PLATFORM modules

Schaal 1:50
 Datum 16/04/2026
 Formaat A3
 Status Definitief Versie V 2.1



H-Appartement-9800-02