


# Studio

BVO: 26,76 m<sup>2</sup>

GO: 22,51 m<sup>2</sup>

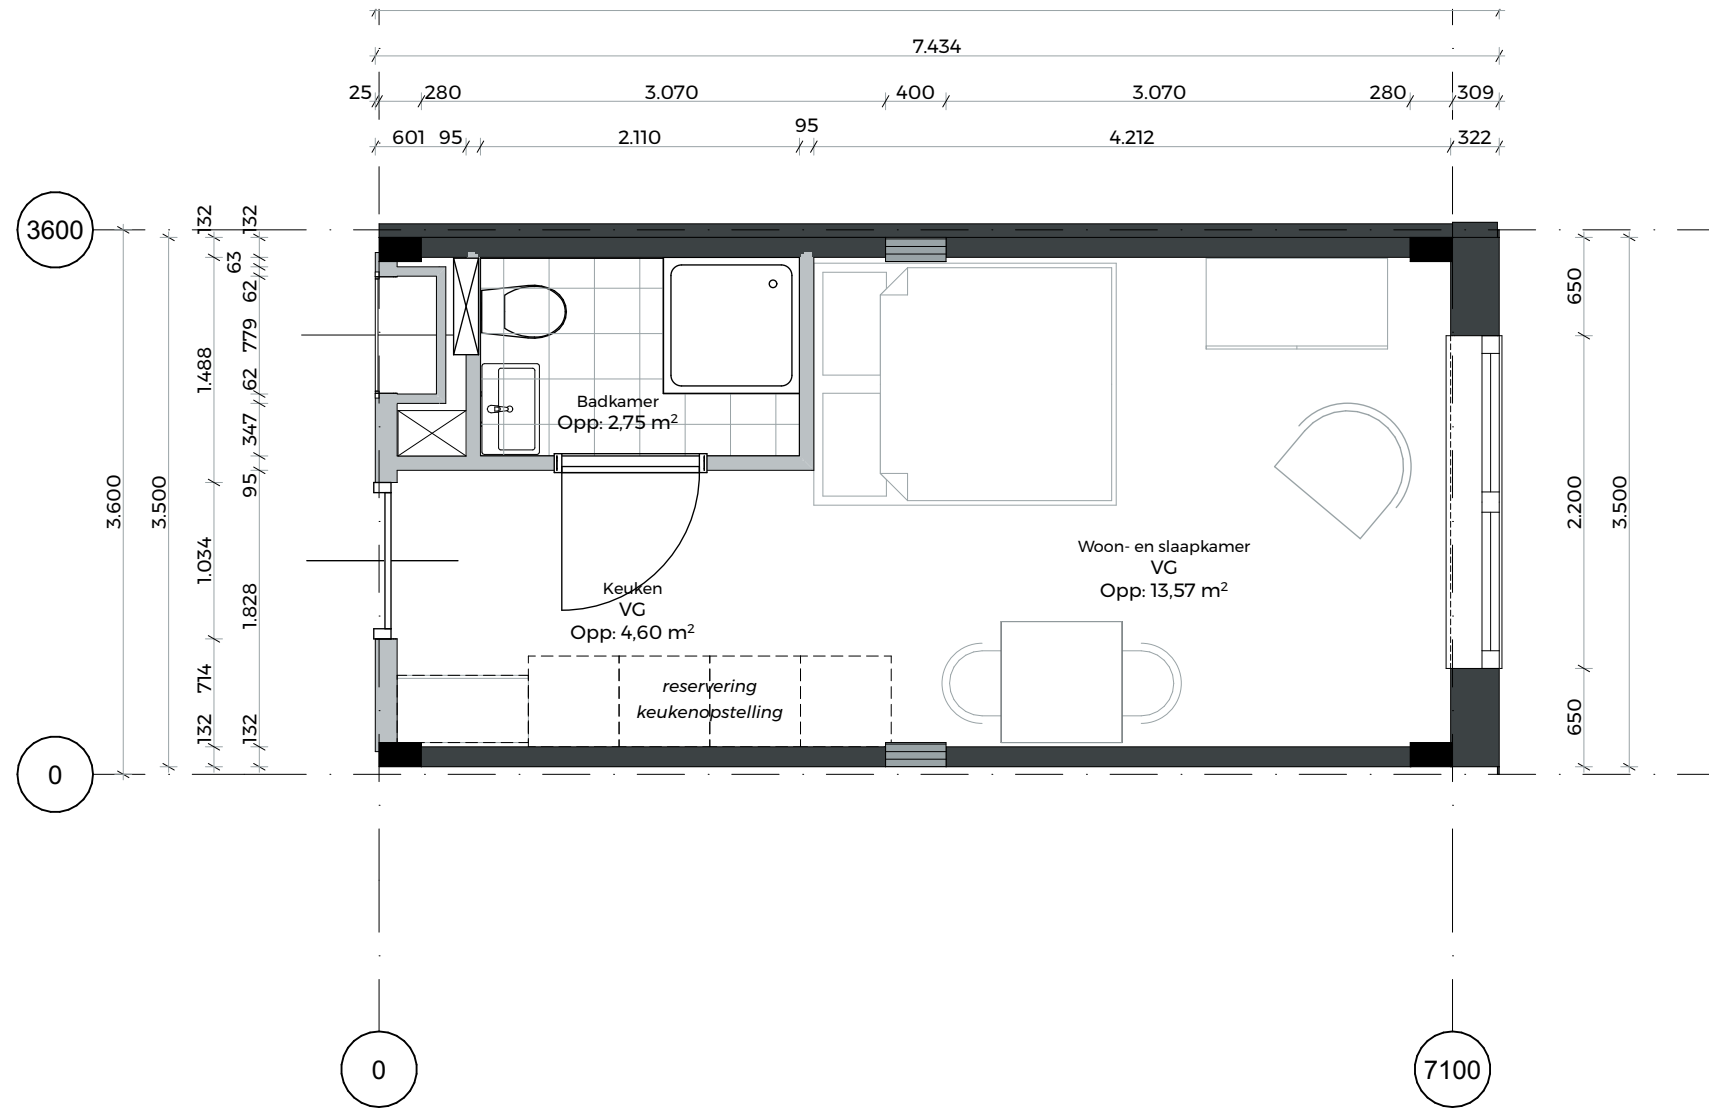

Finch Buildings BV  
Bezoekadres Centrale Groothandelsmarkt 186 | 1051 LJ  
Amsterdam

*PLATFORM modules*

**Schaal** 1:50  
**Datum** 31-05-2024  
**Formaat** A3  
**Status** Definitief **Versie** V 2.1




H-Studio-7100-01

# Studio

BVO: 33,06 m<sup>2</sup>

GO: 28,19 m<sup>2</sup>

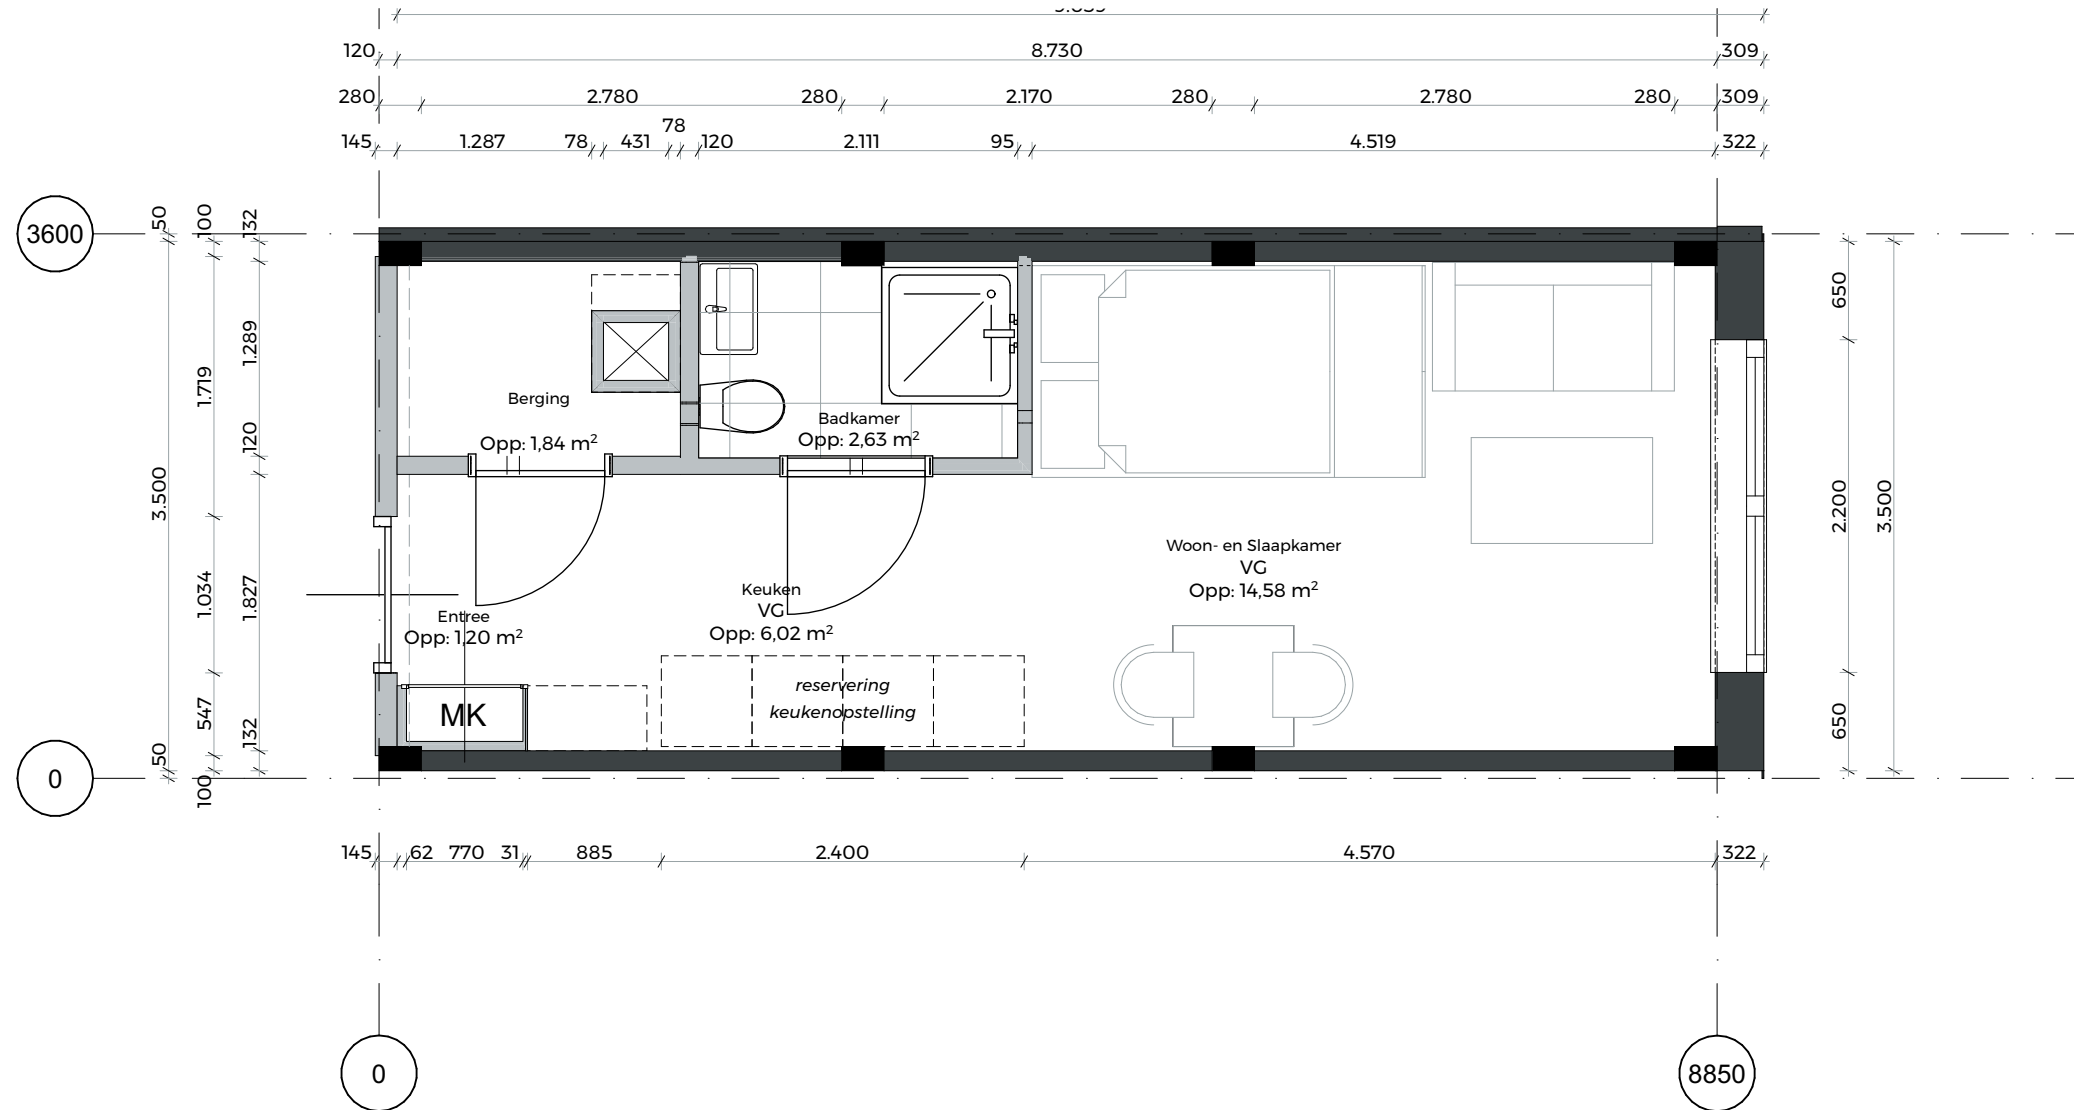

Finch Buildings BV  
Bezoekadres Centrale Groothandelsmarkt 186 | 1051 LJ  
Amsterdam

*PLATFORM modules*

**Schaal** 1:50  
**Datum** 31-05-2024  
**Formaat** A3  
**Status** Definitief **Versie** V 2.1




H-Studio-8850-01

# Studio

BVO: 36,48 m<sup>2</sup>

GO: 31,29 m<sup>2</sup>

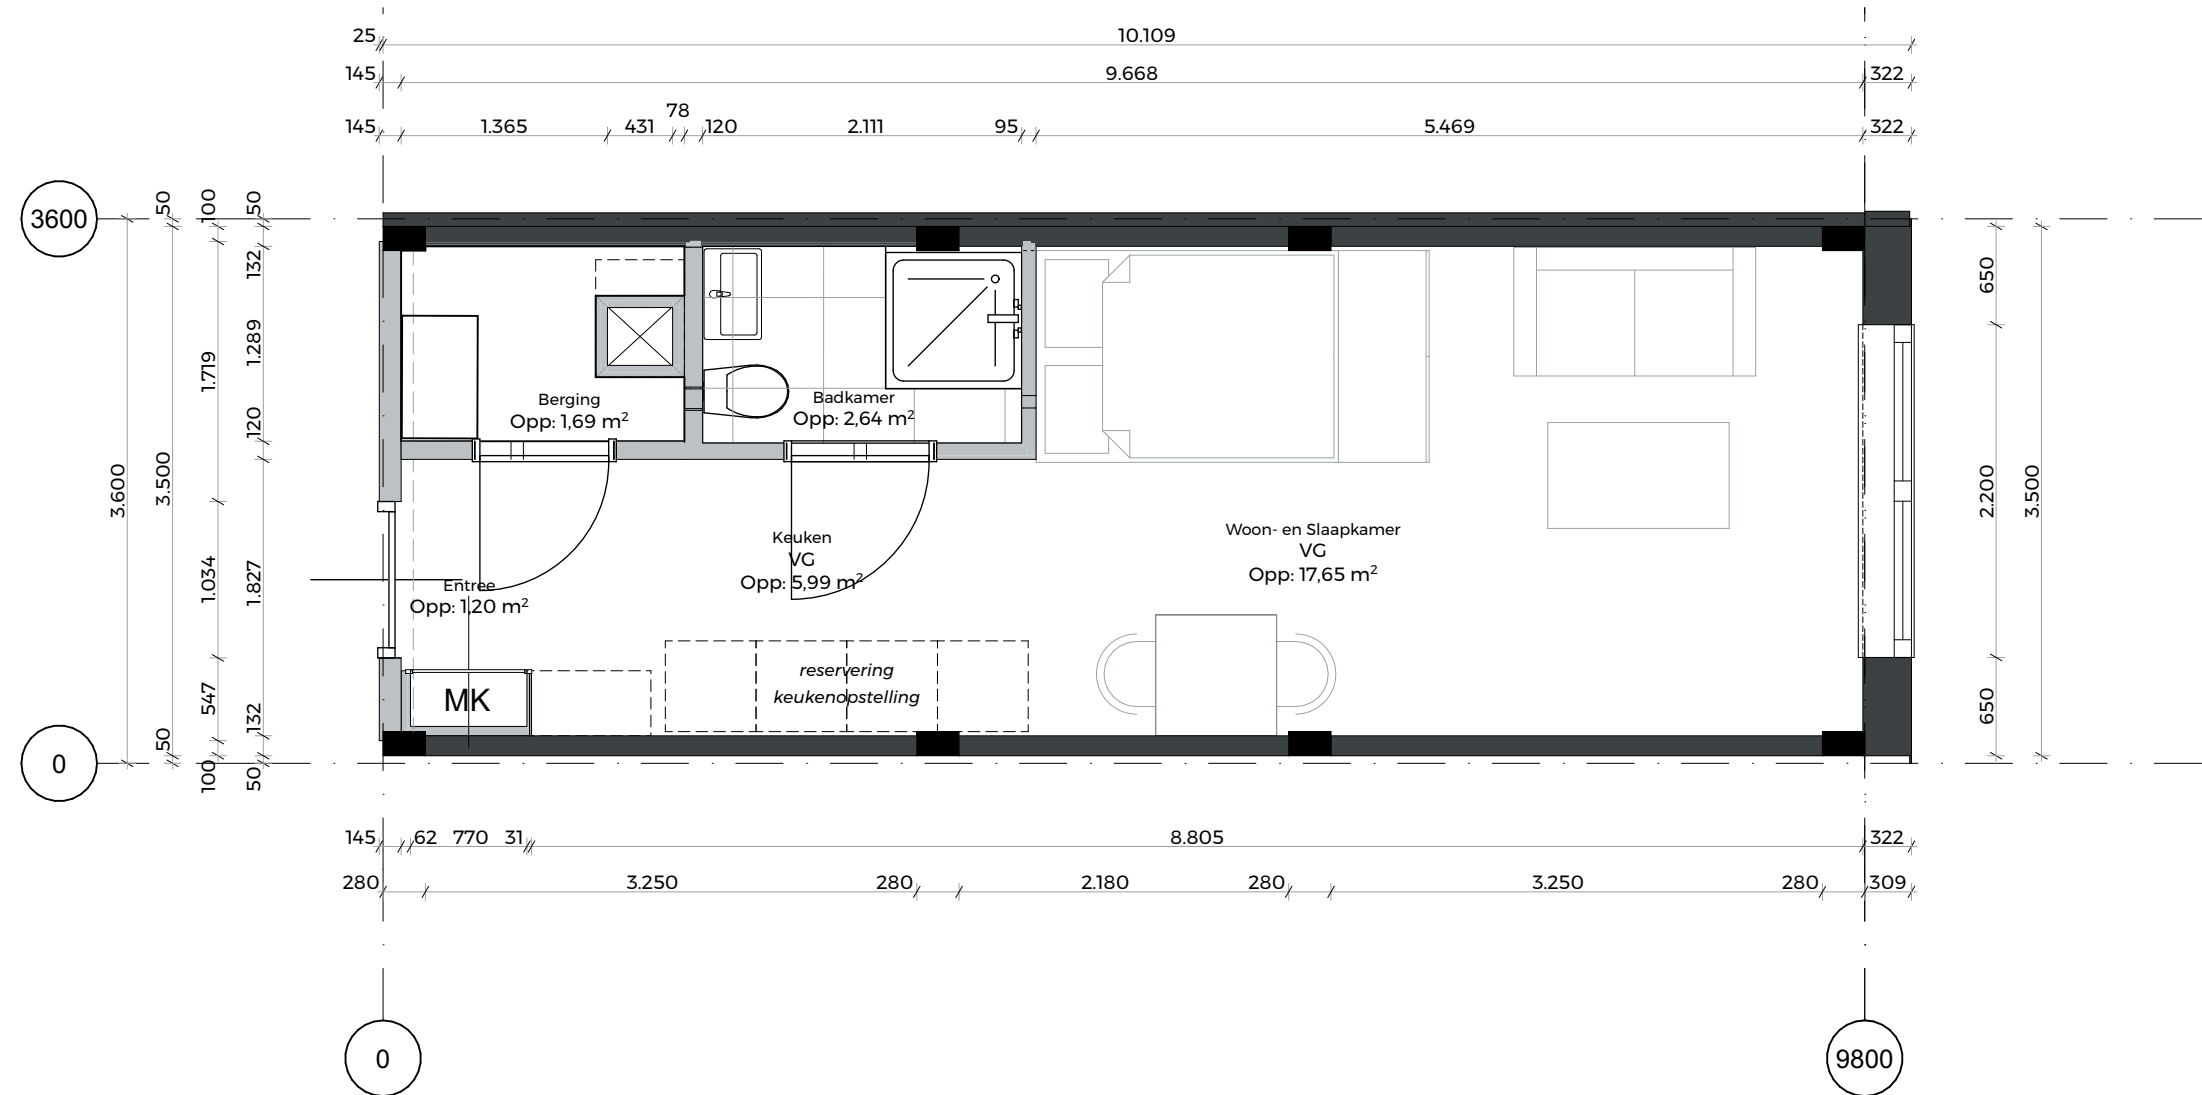

Finch Buildings BV  
Bezoekadres Centrale Groothandelsmarkt 186 | 1051 LJ  
Amsterdam


*PLATFORM modules*

**Schaal** 1:50  
**Datum** 31-05-2024  
**Formaat** A3  
**Status** Definitief **Versie** V 2.1



H-Studio-9800-01

**Studio**  
 BVO: 41,82 m<sup>2</sup>  
 GO: 35,54 m<sup>2</sup>

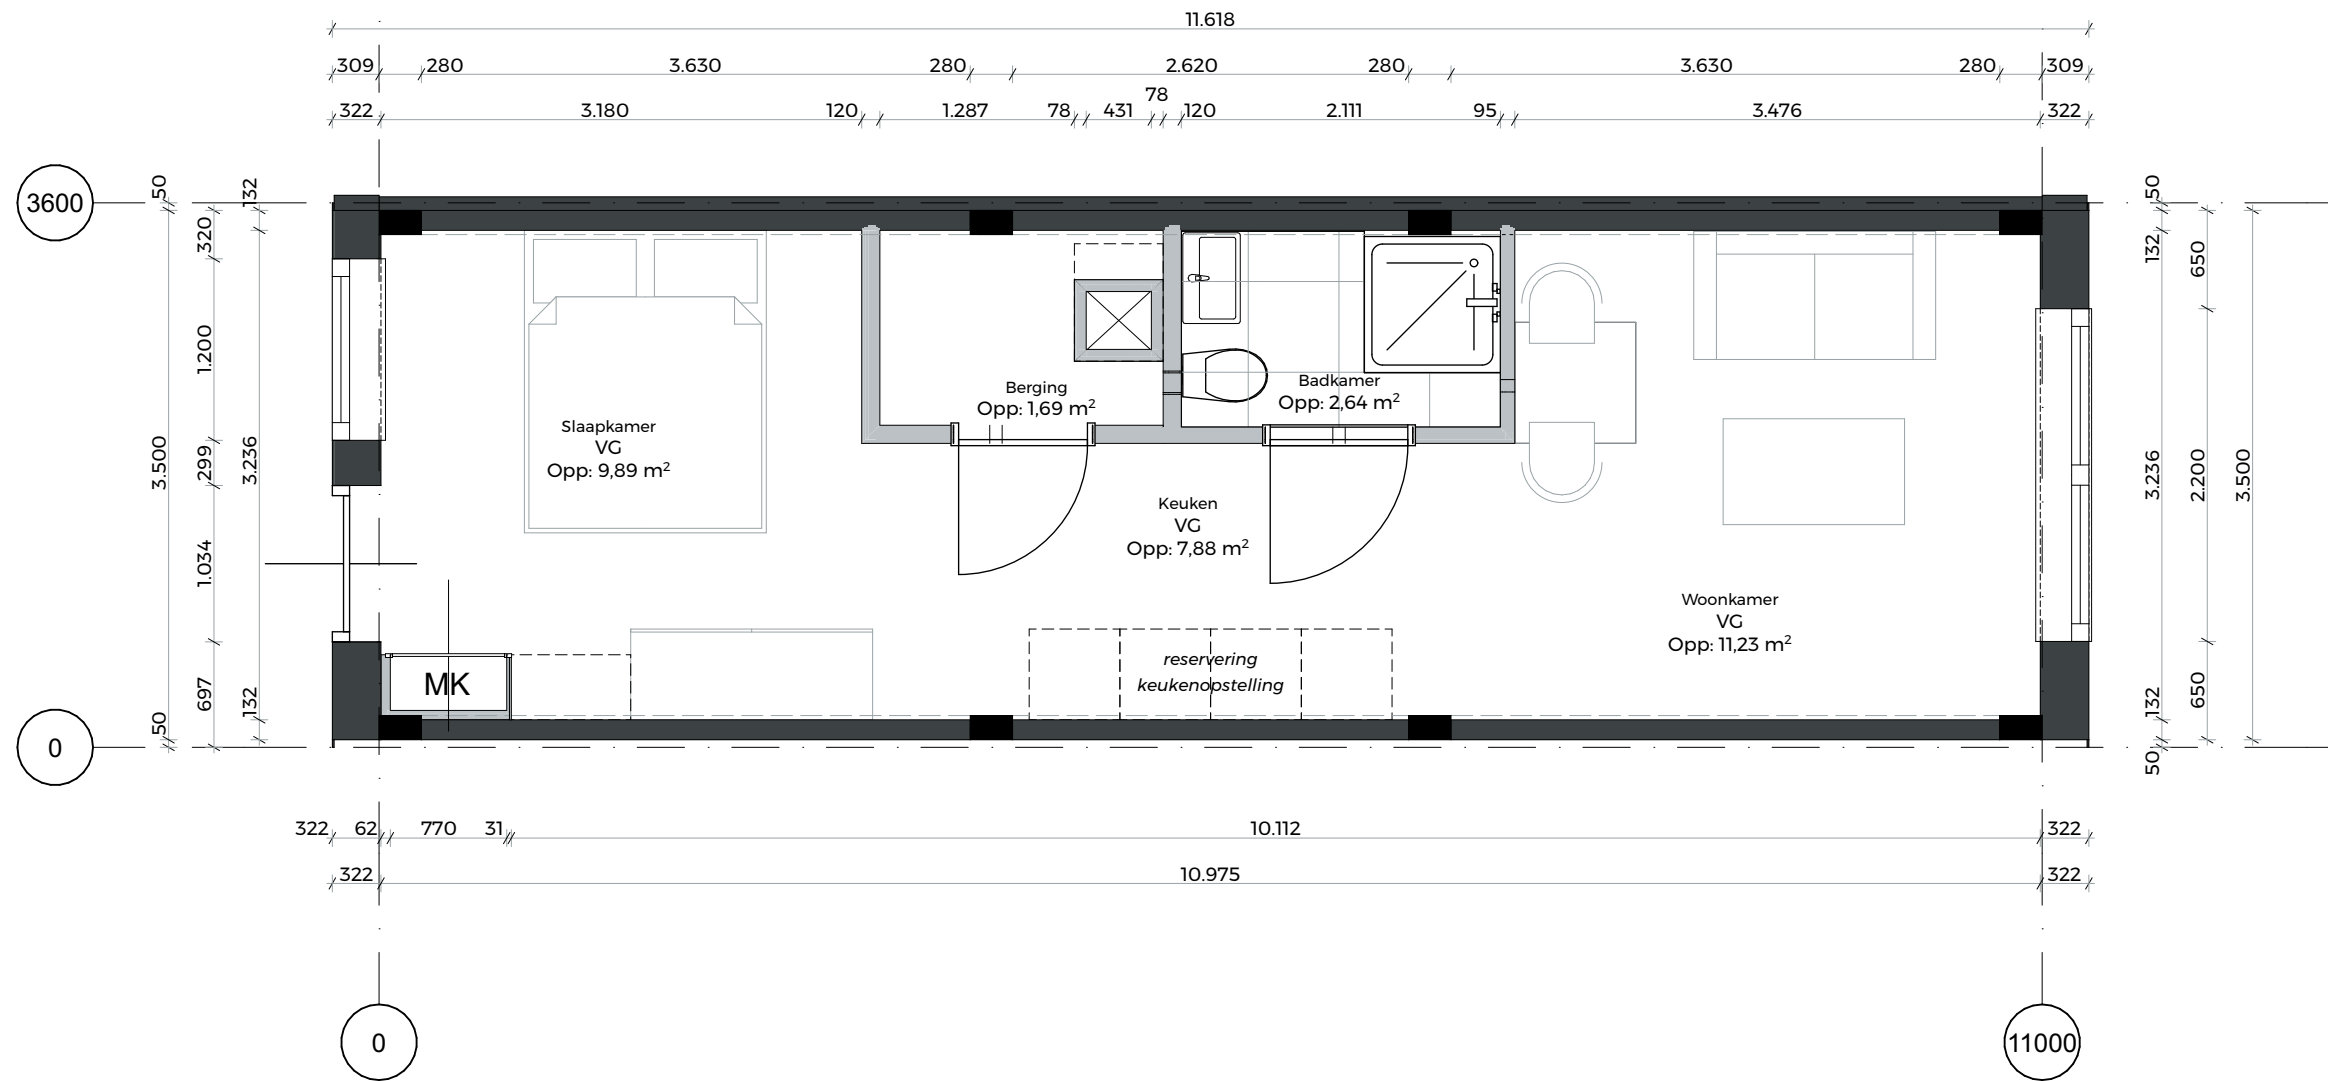

Finch Buildings BV  
 Bezoekadres Centrale Groothandelsmarkt 186 | 1051 LJ  
 Amsterdam


*PLATFORM modules*

**Schaal** 1:50  
**Datum** 31-05-2024  
**Formaat** A3  
**Status** Definitief **Versie** V 2.1



G-Studio-11000-01

**Studio**  
 BVO: 44,70 m<sup>2</sup>  
 GO: 38,11 m<sup>2</sup>

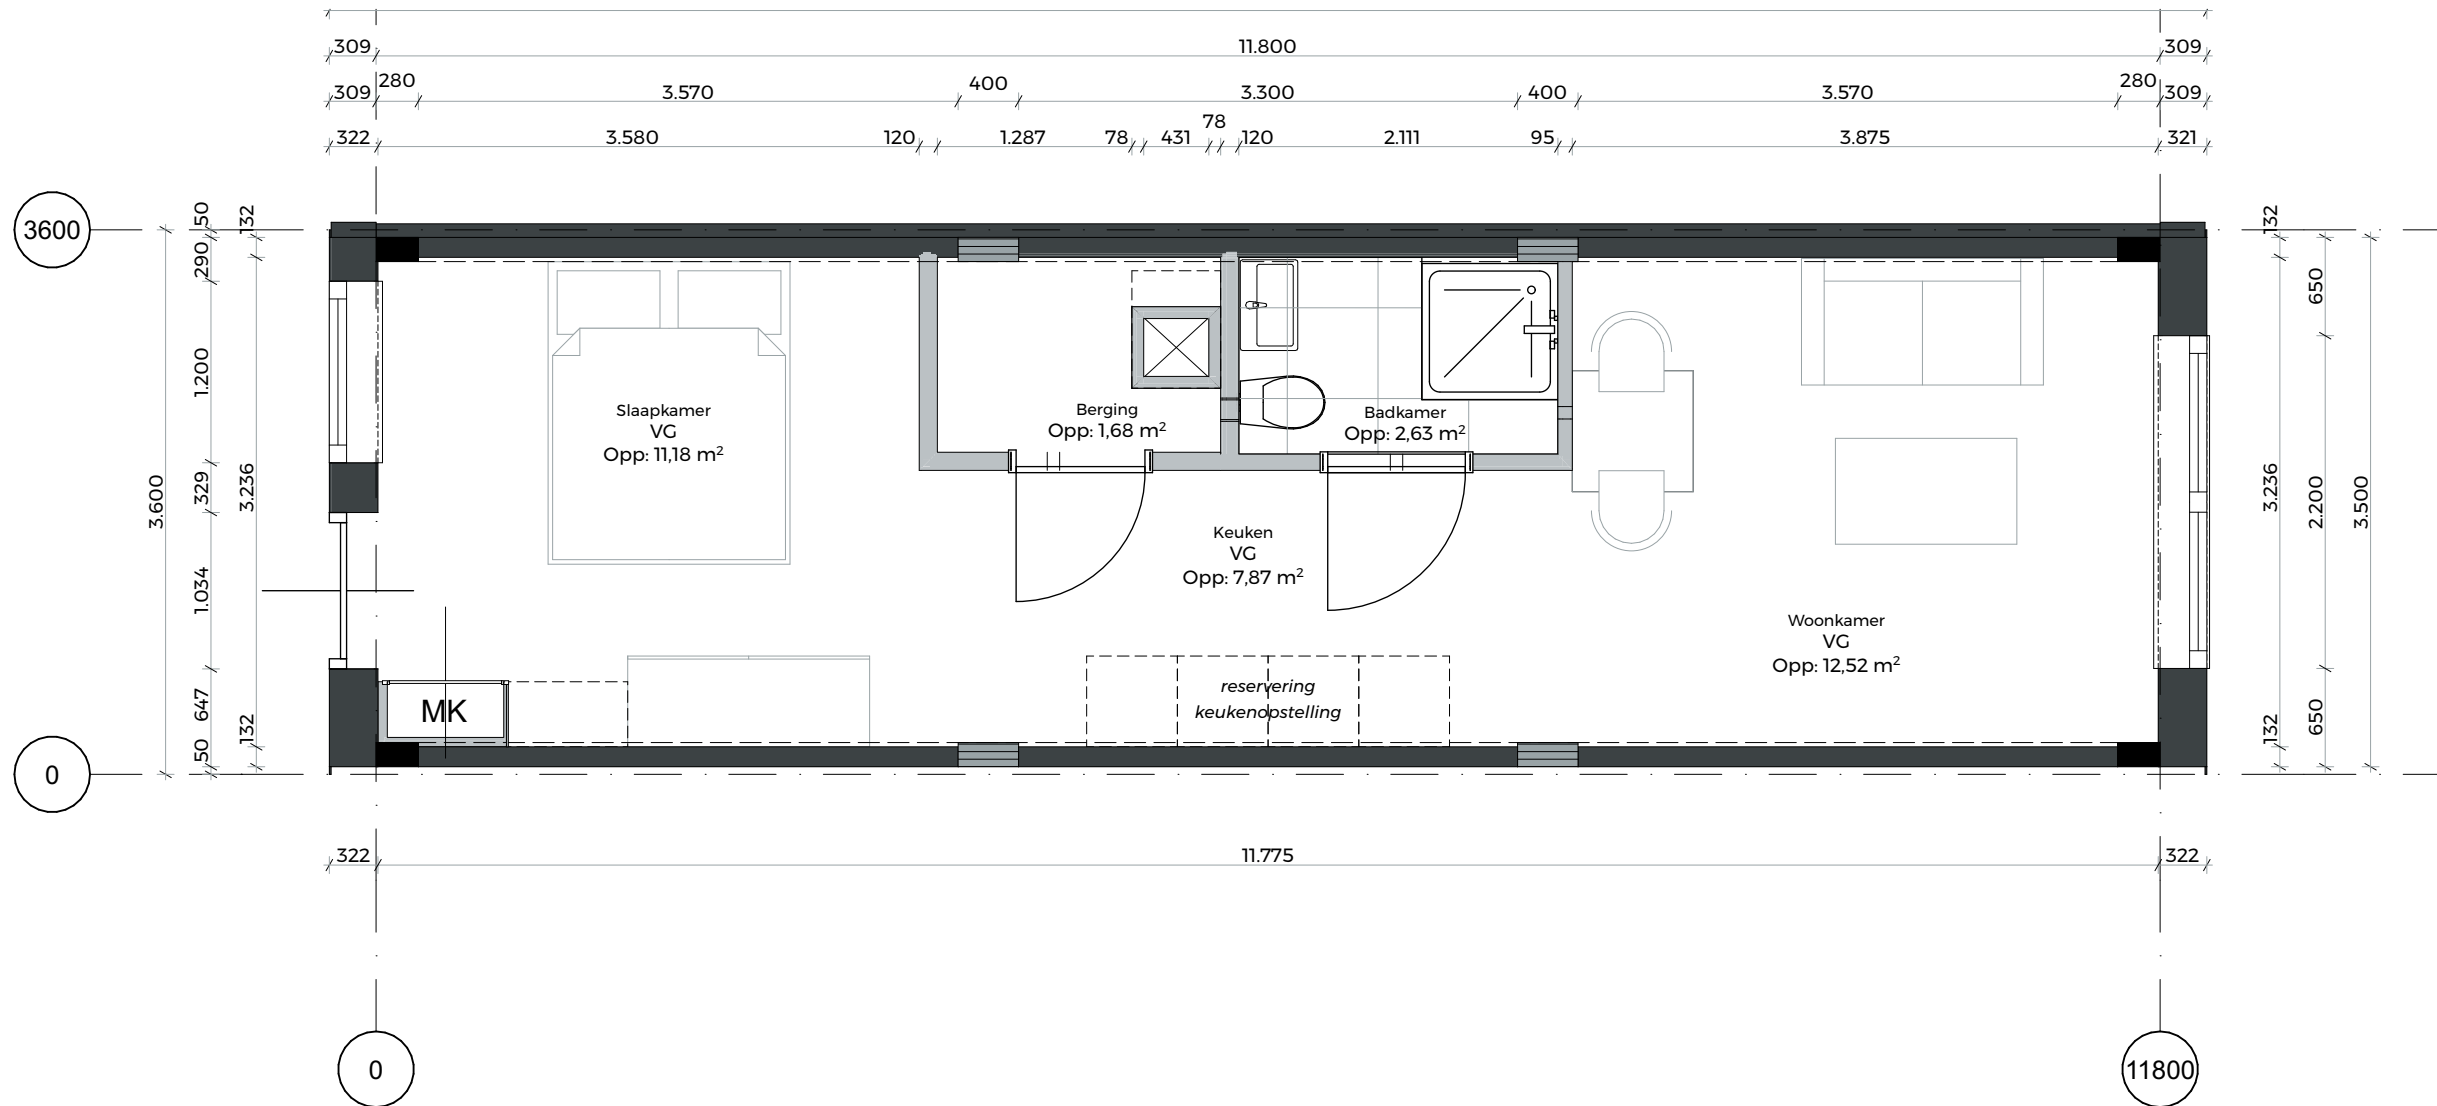

Finch Buildings BV  
 Bezoekadres Centrale Groothandelsmarkt 186 | 1051 LJ  
 Amsterdam

*PLATFORM modules*

**Schaal** 1:50  
**Datum** 31-05-2024  
**Formaat** A3  
**Status** Definitief **Versie** V 2.1




G-Studio-11800-01

# Appartement

BVO: 52,71 m<sup>2</sup>

GO: 46,48 m<sup>2</sup>

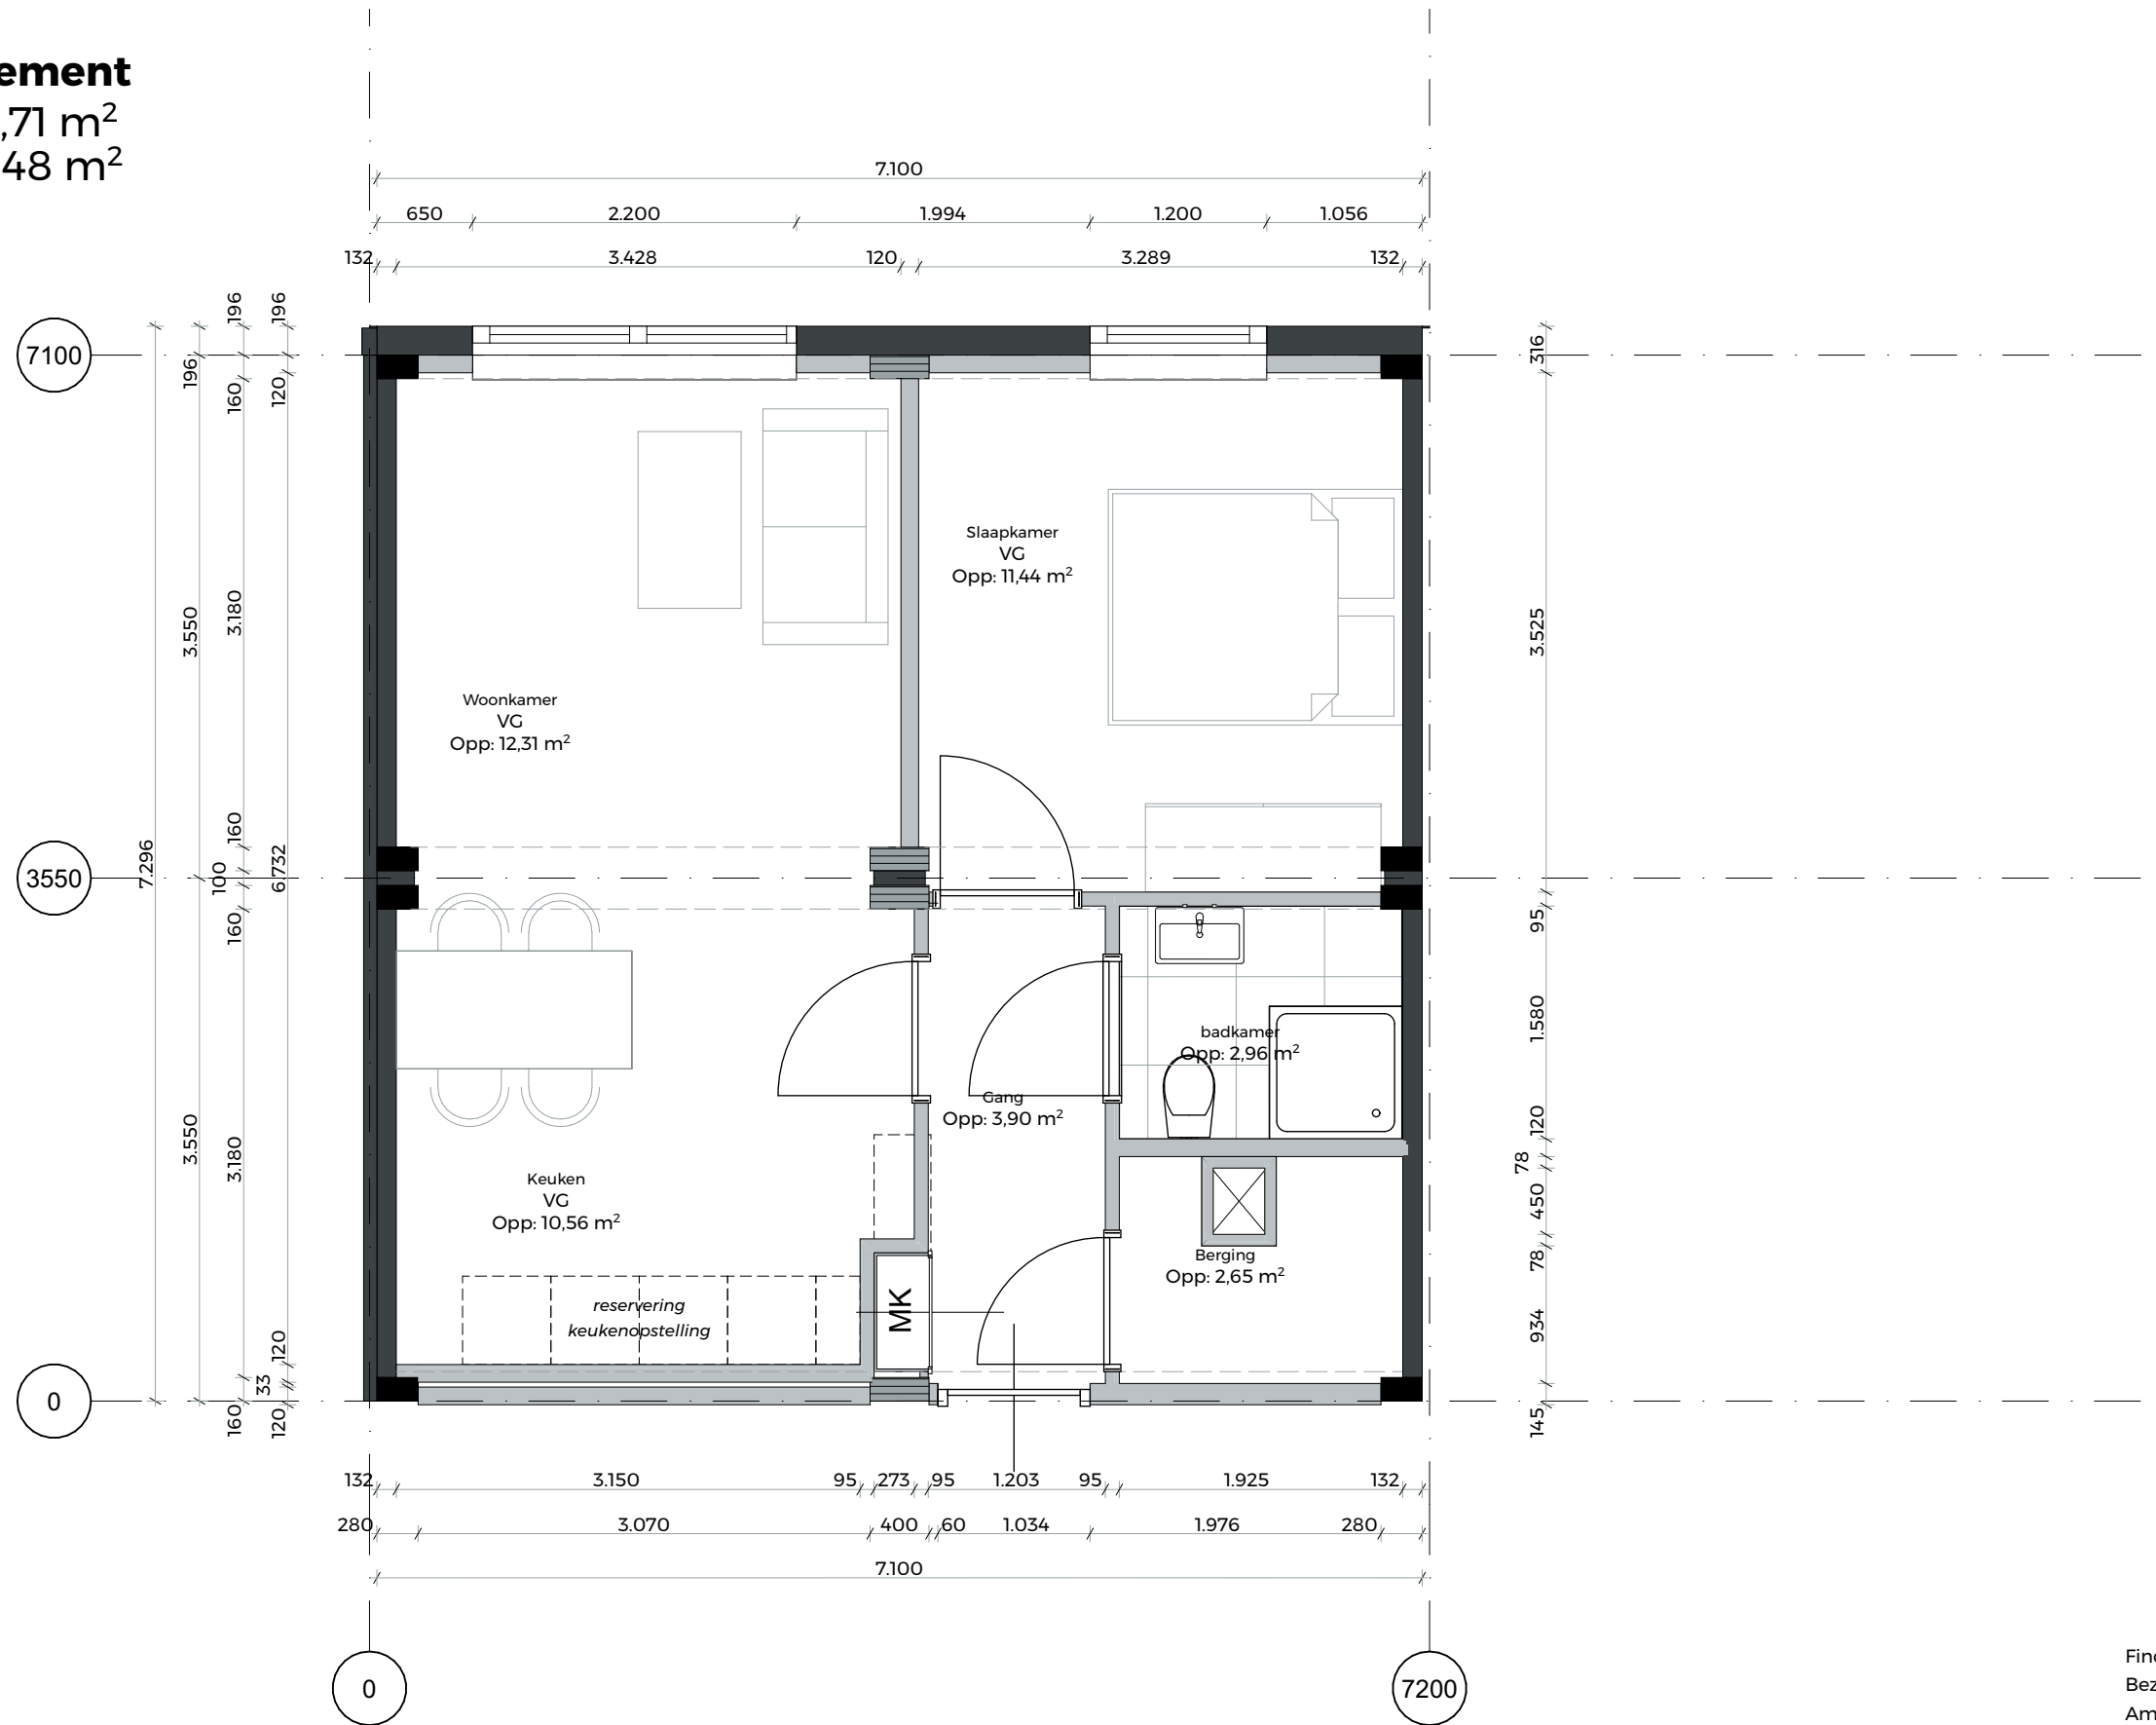

Finch Buildings BV  
Bezoekadres Centrale Groothandelsmarkt 186 | 1051 LJ  
Amsterdam


*PLATFORM modules*

**Schaal** 1:50  
**Datum** 31-05-2024  
**Formaat** A3  
**Status** Definitief **Versie** V 2.1



C-Appartement-7100-02

**Appartement**  
 BVO: 65,08 m<sup>2</sup>  
 GO: 58,52 m<sup>2</sup>

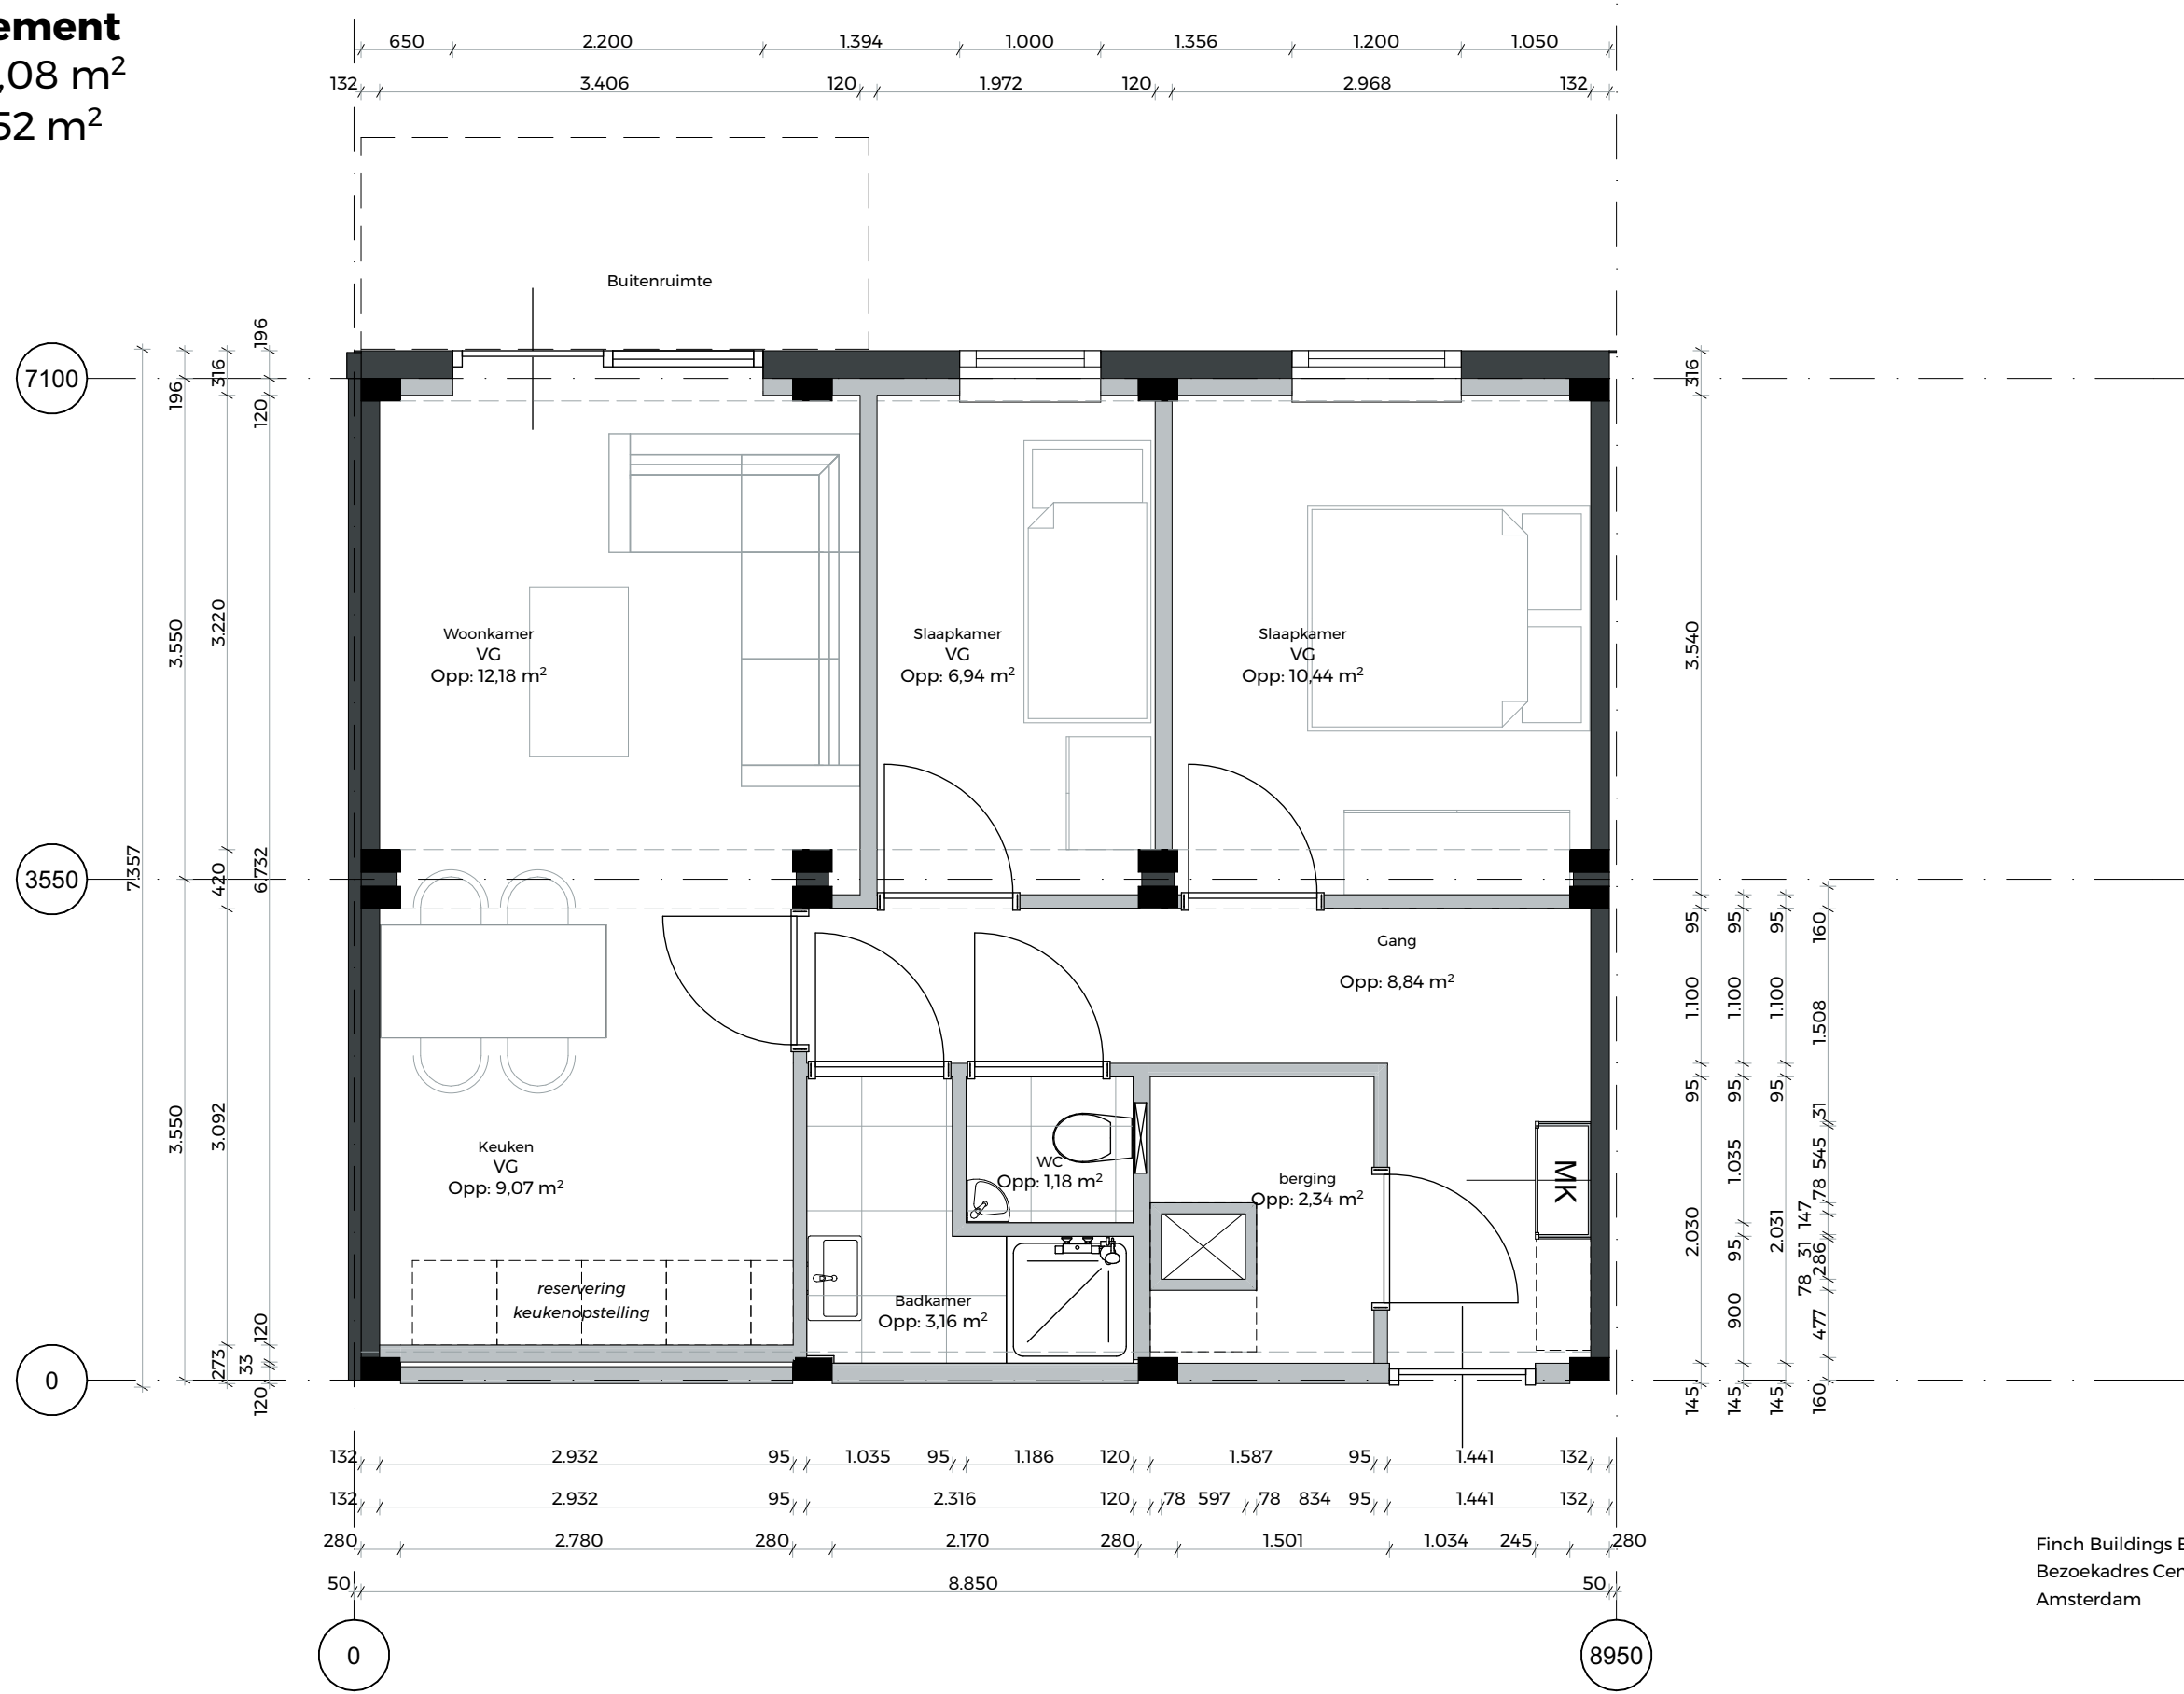

Finch Buildings BV  
 Bezoekadres Centrale Groothandelsmarkt 186 | 1051 LJ  
 Amsterdam


*PLATFORM modules*

**Schaal** 1:50  
**Datum** 31-05-2024  
**Formaat** A3  
**Status** Definitief **Versie** V.2.1



**C-Appartement-8850-01**

**Appartement**  
 BVO: 71,98 m<sup>2</sup>  
 GO: 64,93 m<sup>2</sup>

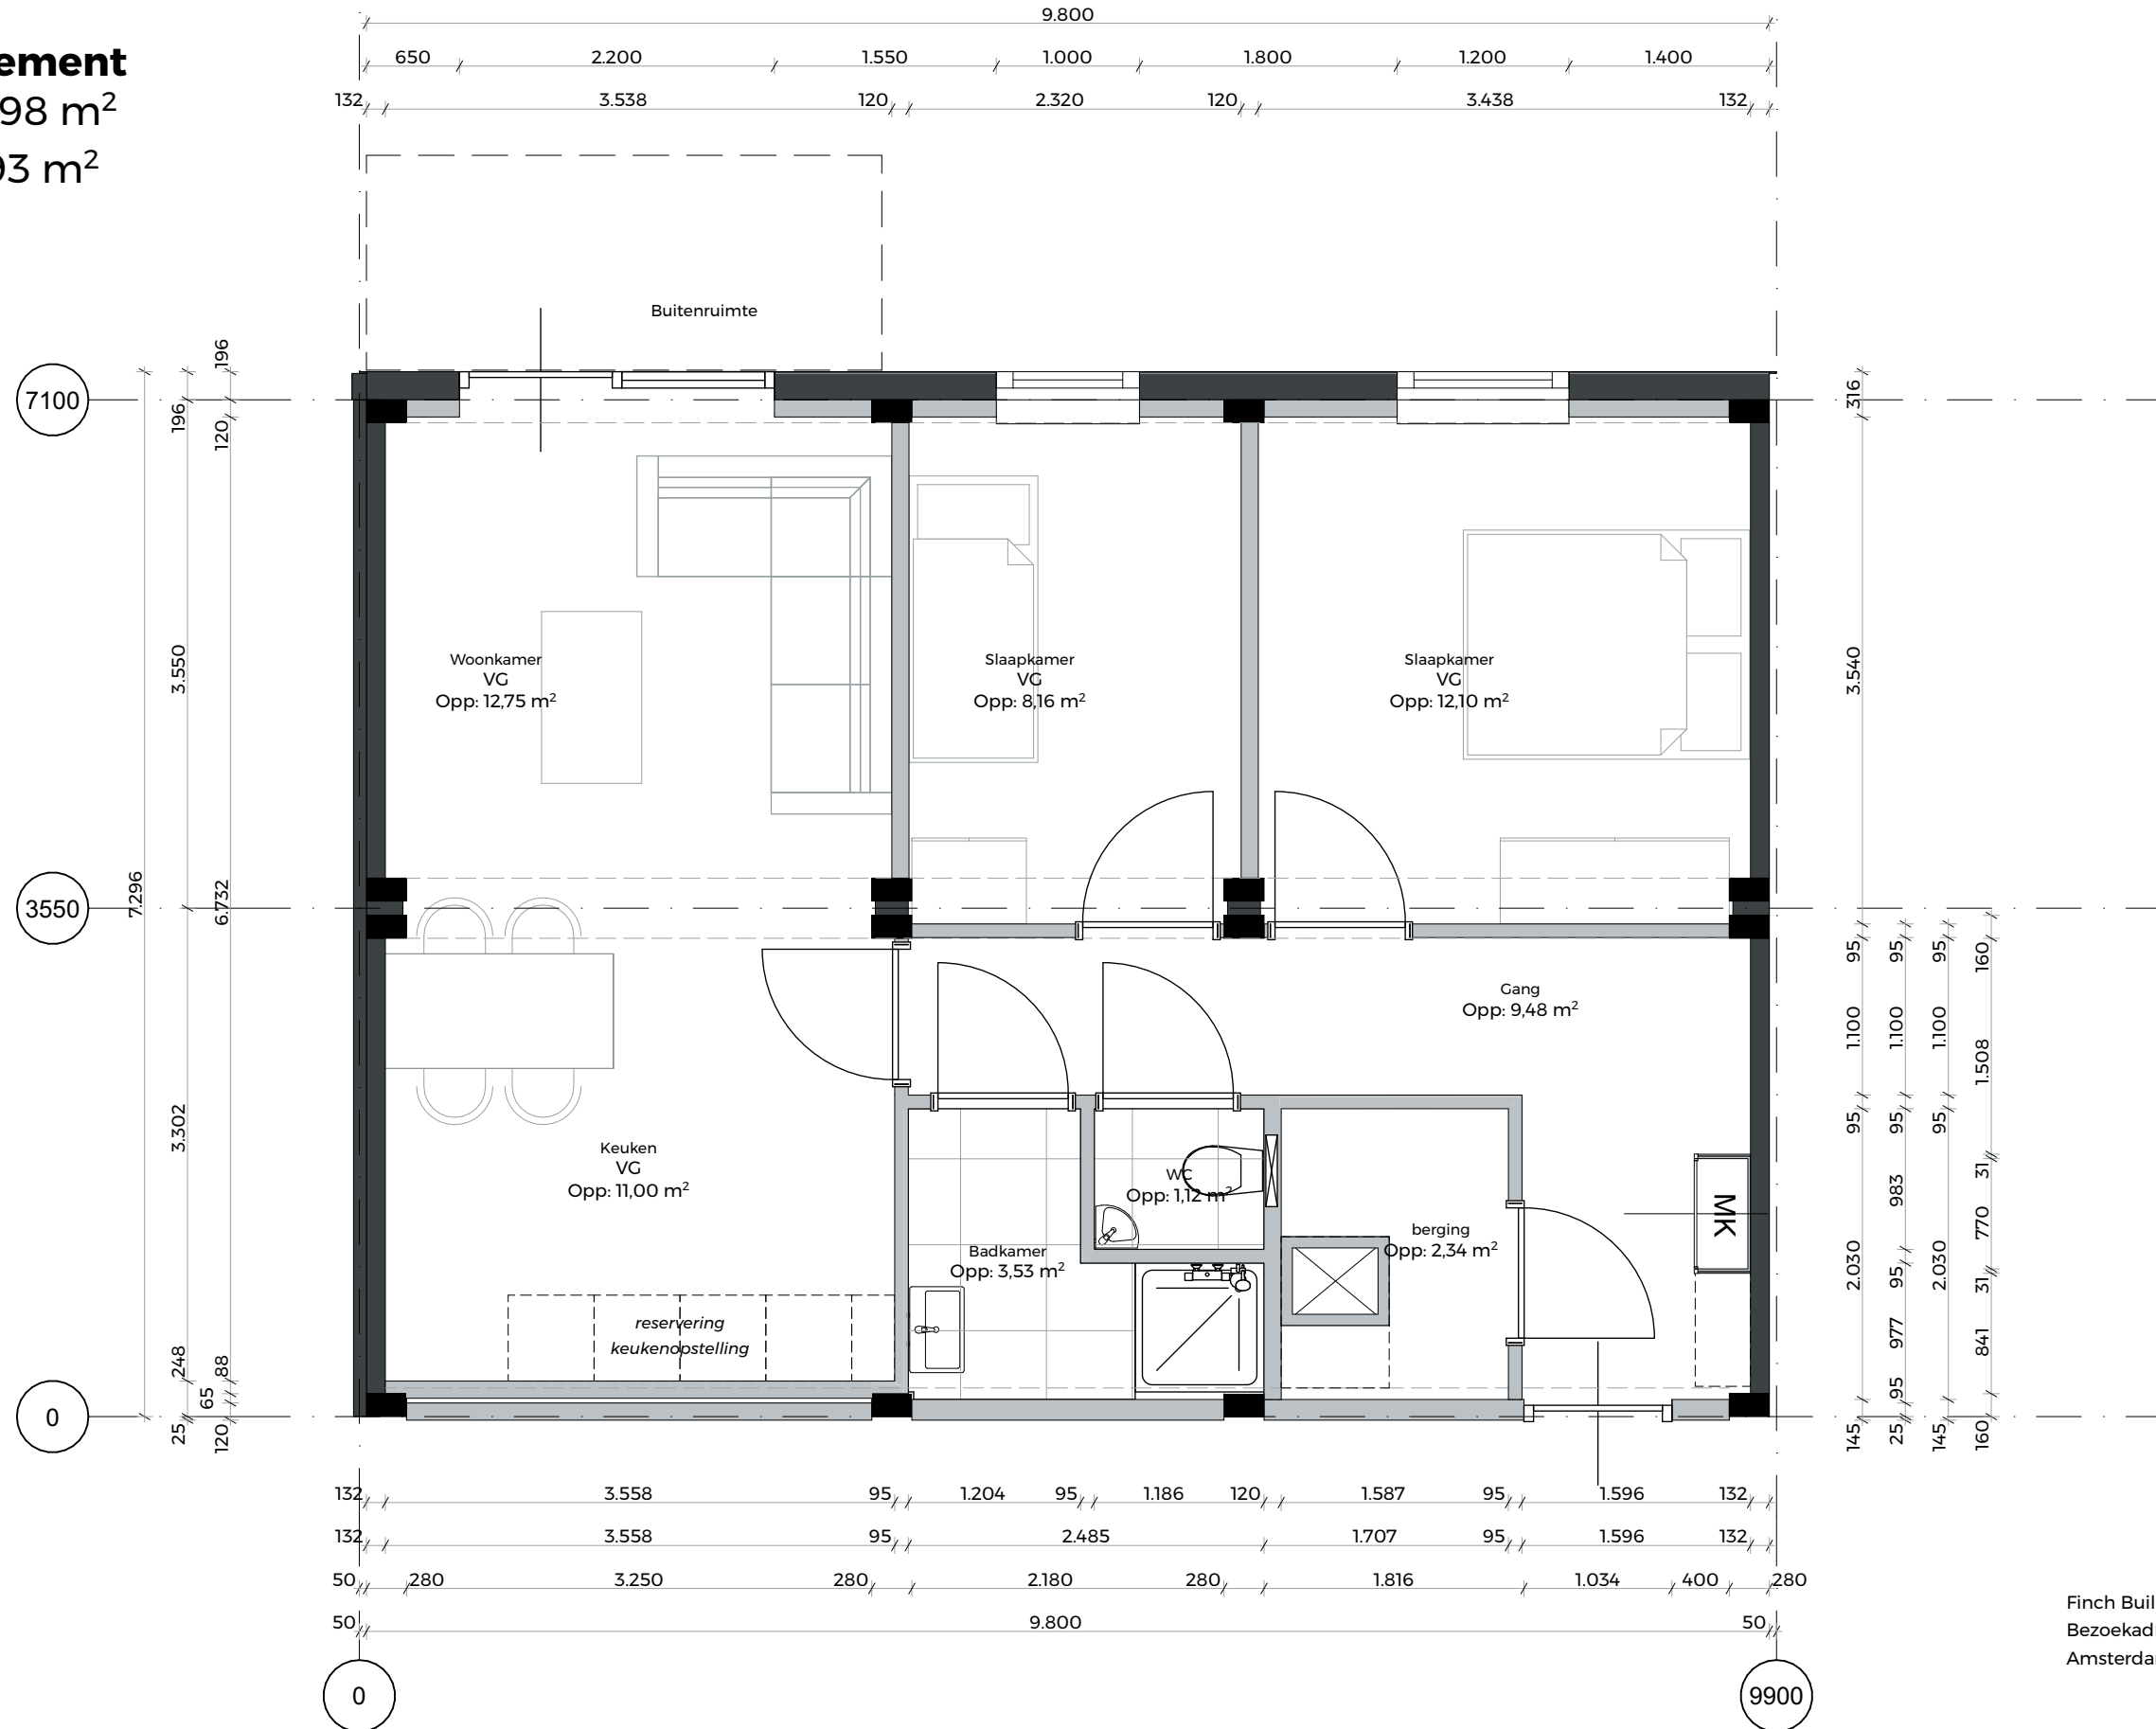

Finch Buildings BV  
 Bezoekadres Centrale Groothandelsmarkt 186 | 1051 LJ  
 Amsterdam

*PLATFORM modules*


**Schaal** 1:50  
**Datum** 31-05-2024  
**Formaat** A3  
**Status** Definitief **Versie** V 2.1



**C-Appartement-9800-01**



**Appartement**  
 BVO: 80,71 m<sup>2</sup>  
 GO: 73,13 m<sup>2</sup>

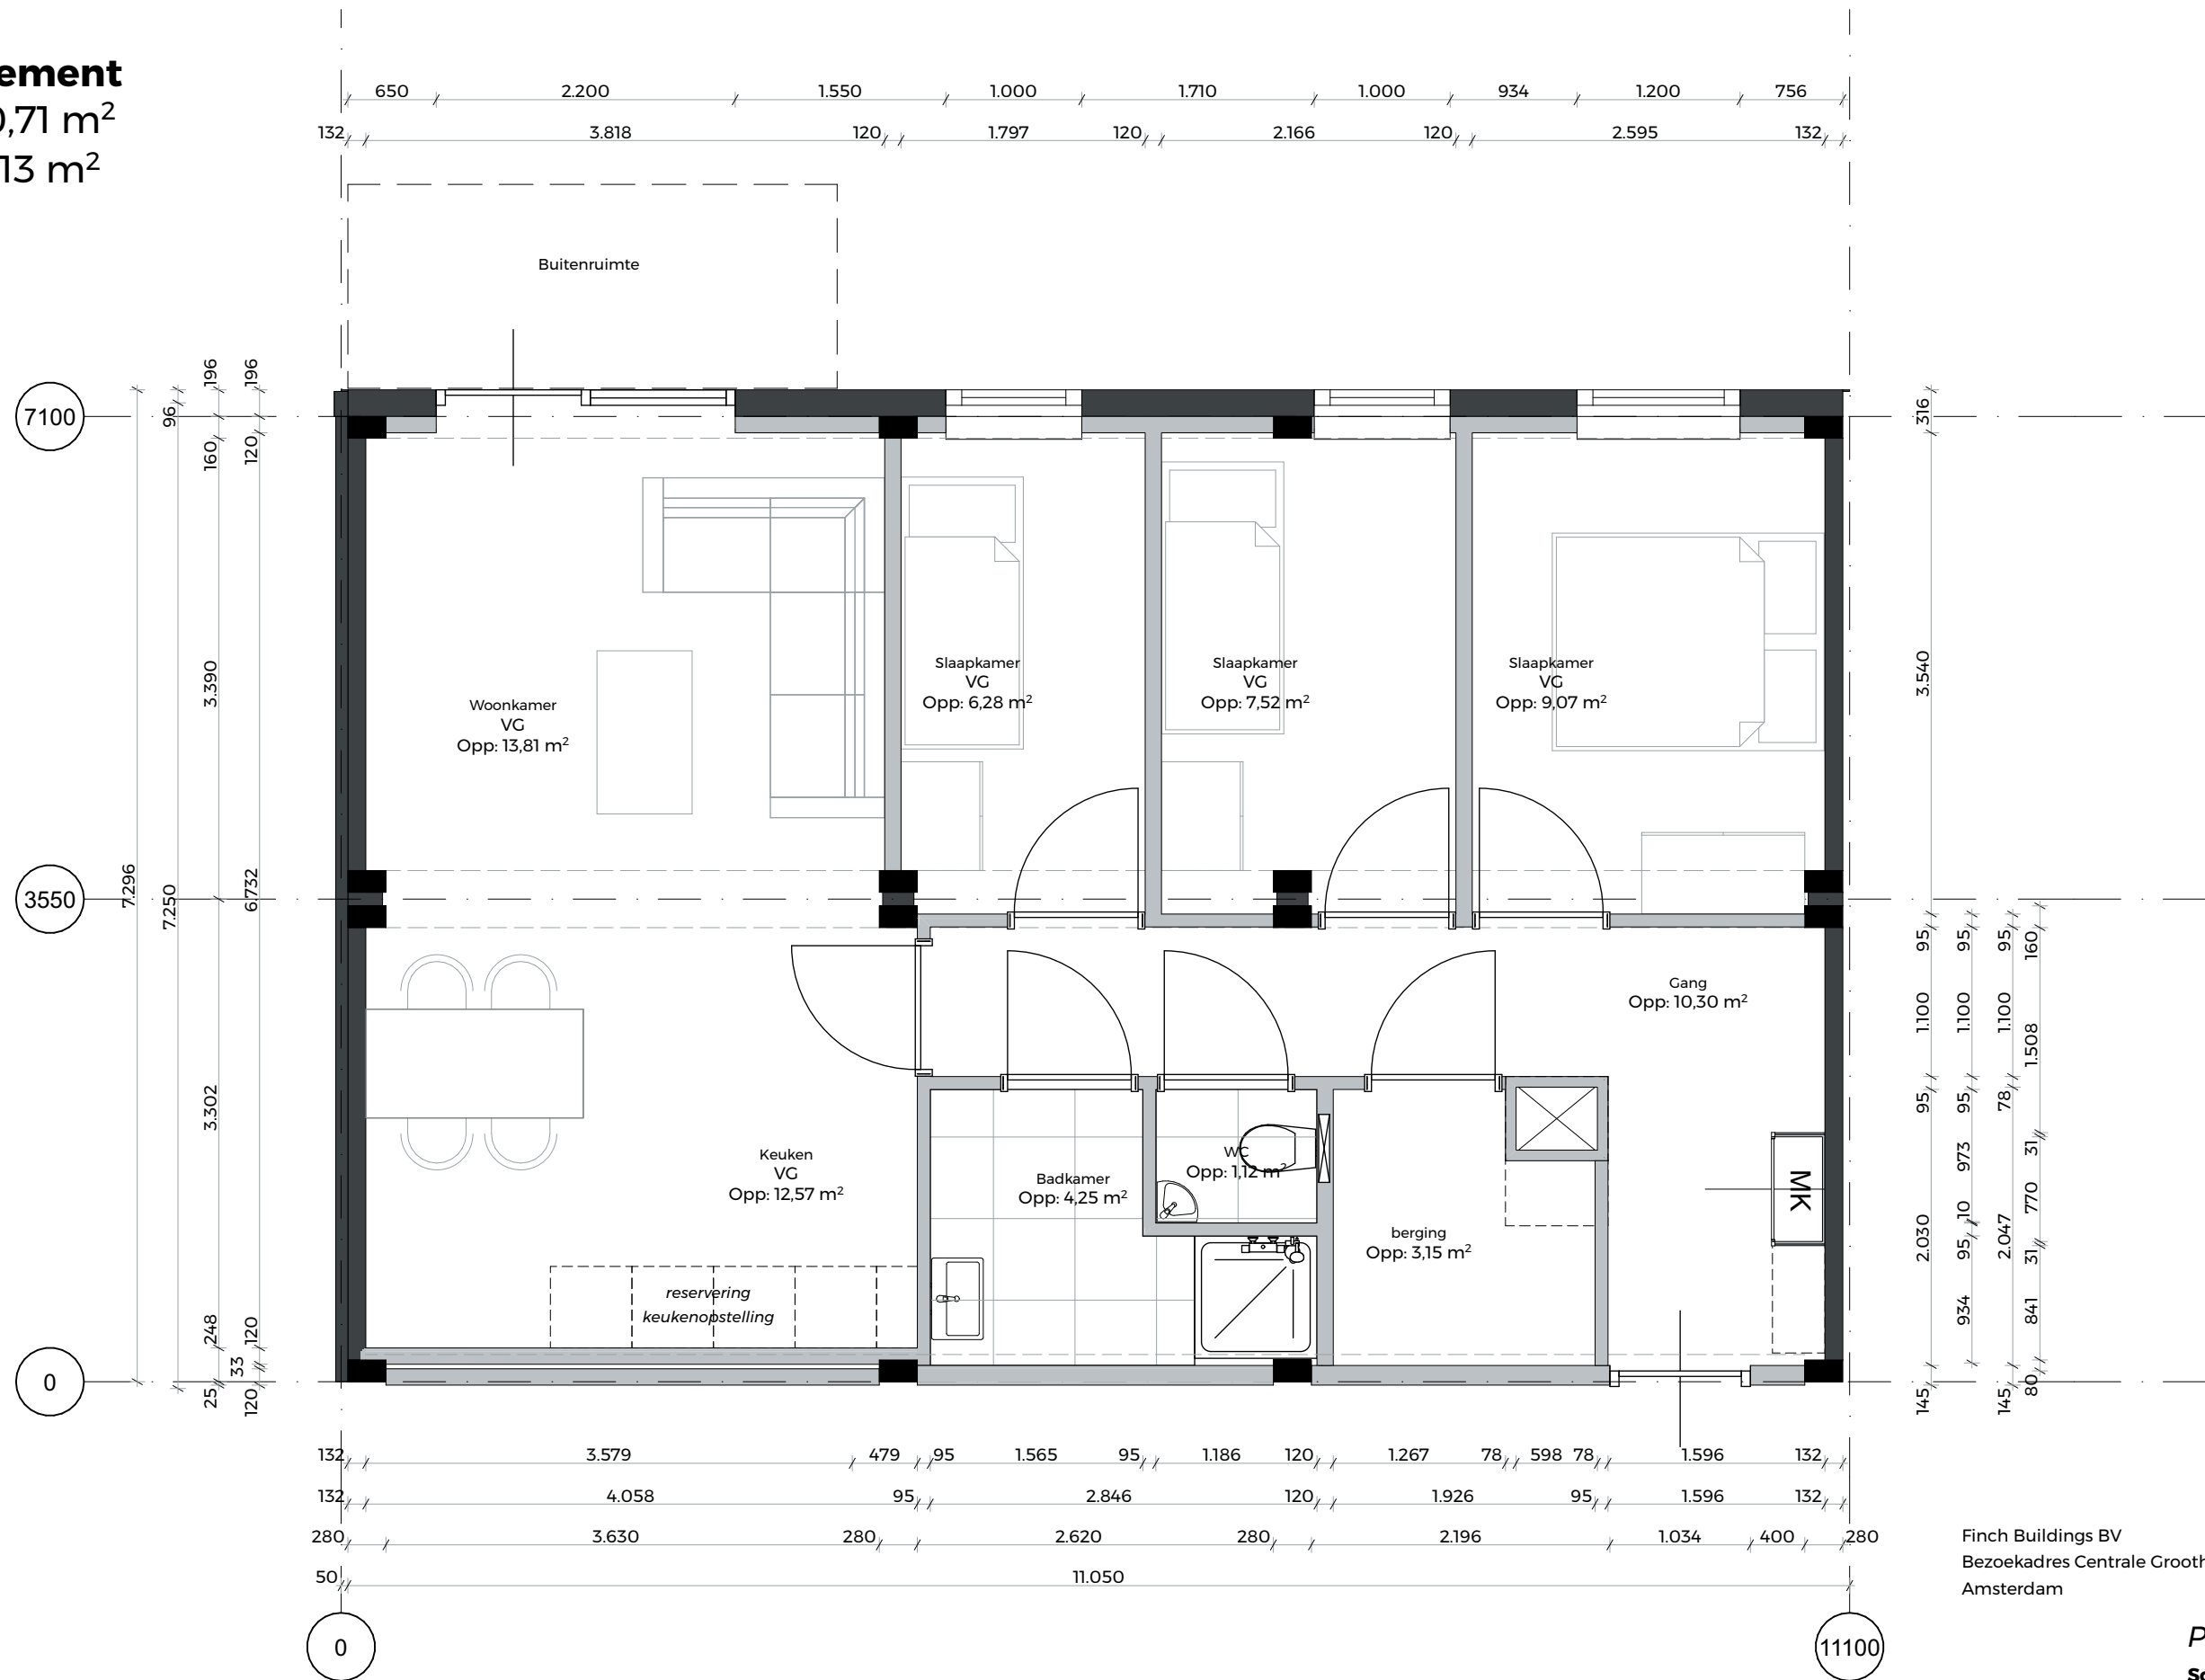


Finch Buildings BV  
 Bezoekadres Centrale Groothandelsmarkt 186 | 1051 LJ  
 Amsterdam

**PLATFORM modules**  
 Schaal 1:50  
 Datum 31-05-2024  
 Formaat A3  
 Status Definitief **Versie V 2.1**



**C-Appartement-11000-01**

**Appartement**  
 BVO: 86,52 m<sup>2</sup>  
 GO: 78,57 m<sup>2</sup>

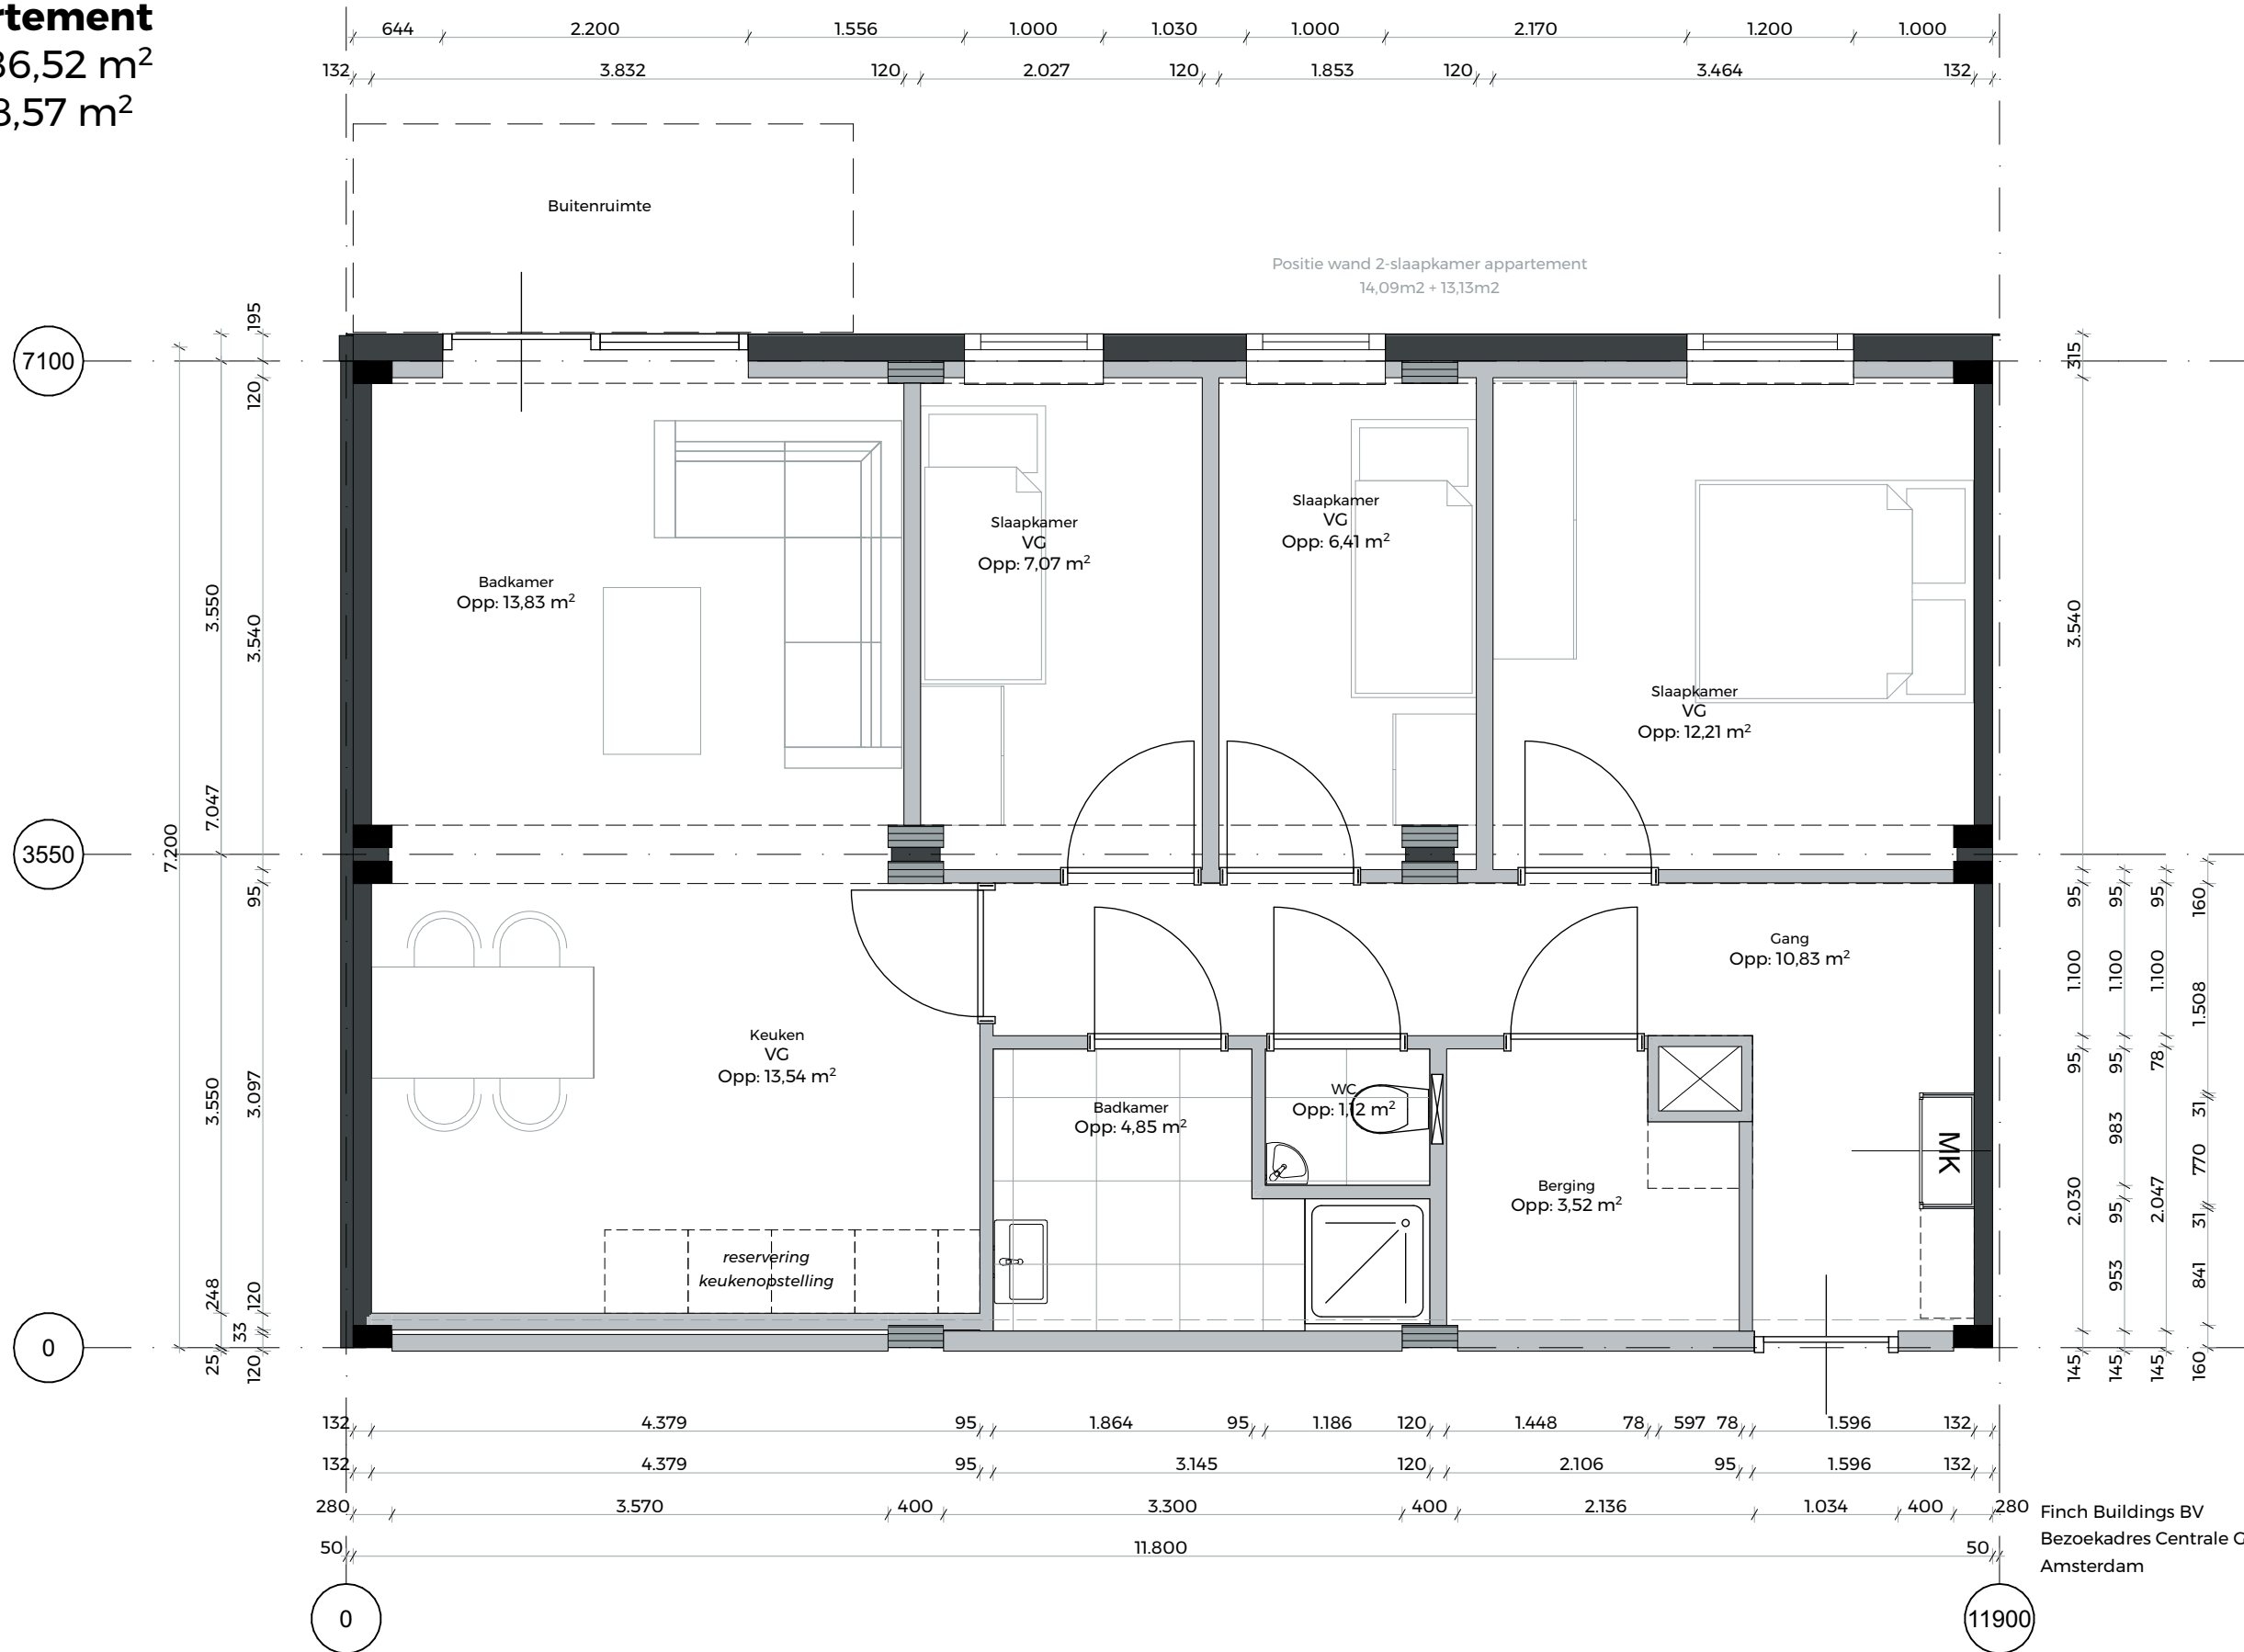


Finch Buildings BV  
 Bezoekadres Centrale Groothandelsmarkt 186 | 1051 LJ  
 Amsterdam



**PLATFORM modules**  
 Schaal 1:50  
 Datum 31-05-2024  
 Formaat A3  
 Status Definitief **Versie V.2.1**

**C-Appartement-11800-01**

**Galerij Type E**  
 BVO: 55,57 m<sup>2</sup>  
 GO: 48,36 m<sup>2</sup>

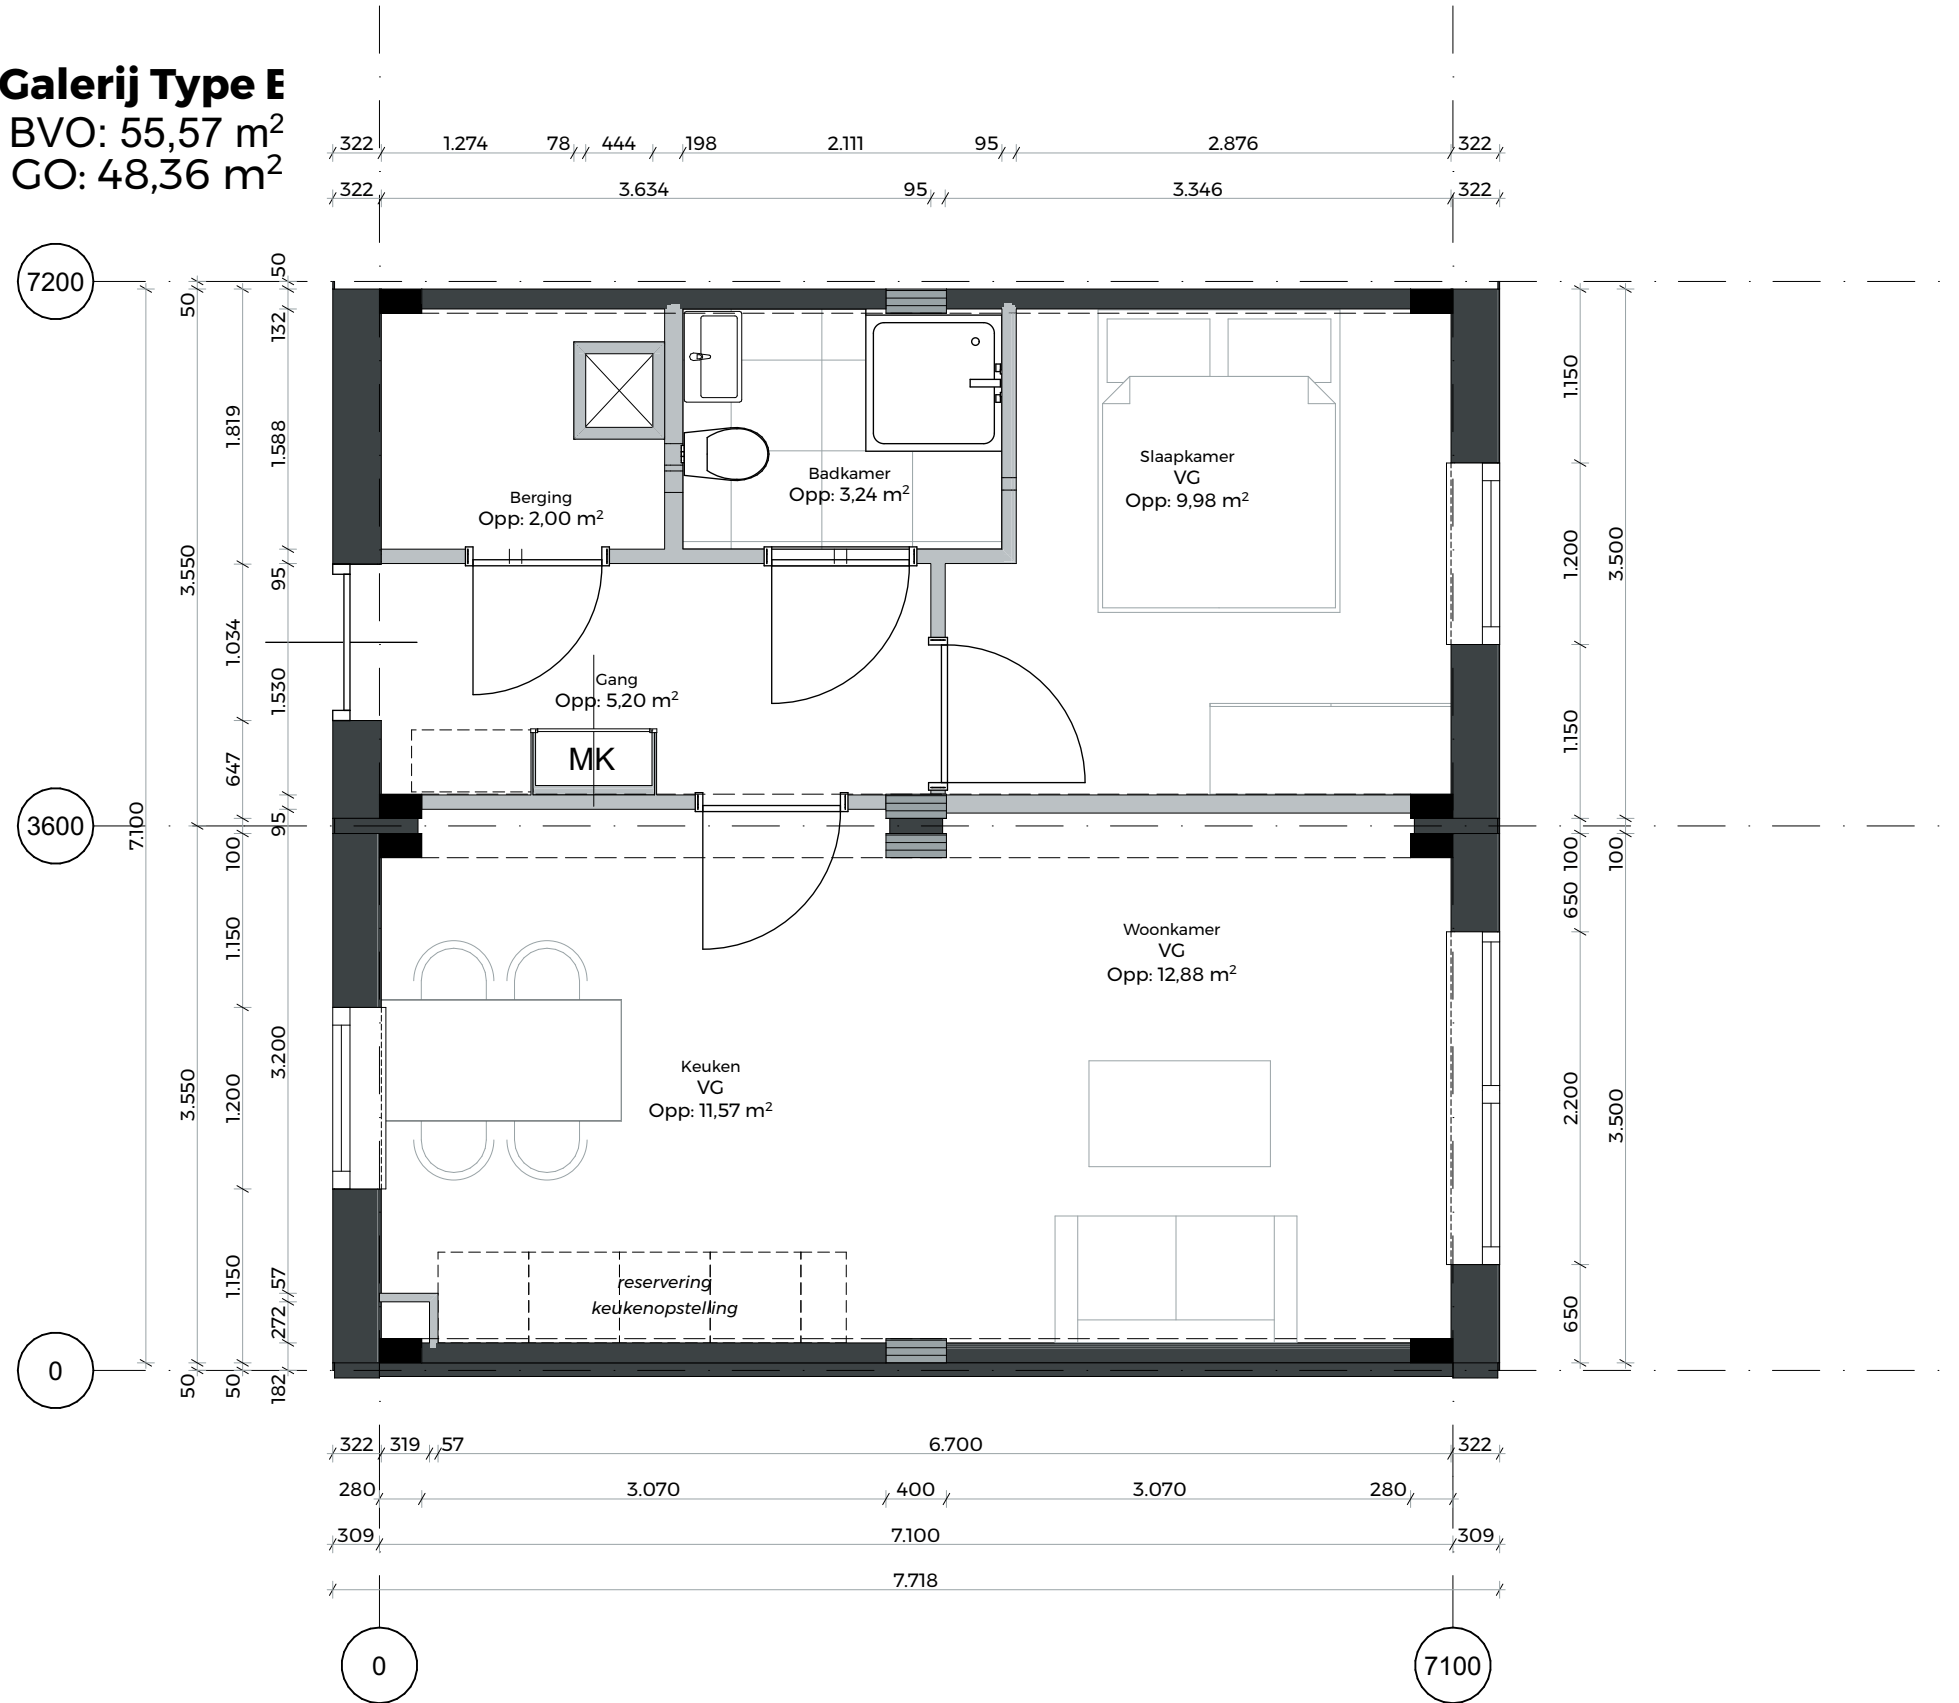

Finch Buildings BV  
 Bezoekadres Centrale Groothandelsmarkt 186 | 1051 LJ  
 Amsterdam


*PLATFORM modules*

**Schaal** 1:50  
**Datum** 31-05-2024  
**Formaat** A3  
**Status** Definitief **Versie** V 2.1



**G-Appartement-7100-01**

**Appartement**  
 BVO: 68,17 m<sup>2</sup>  
 GO: 60,27 m<sup>2</sup>

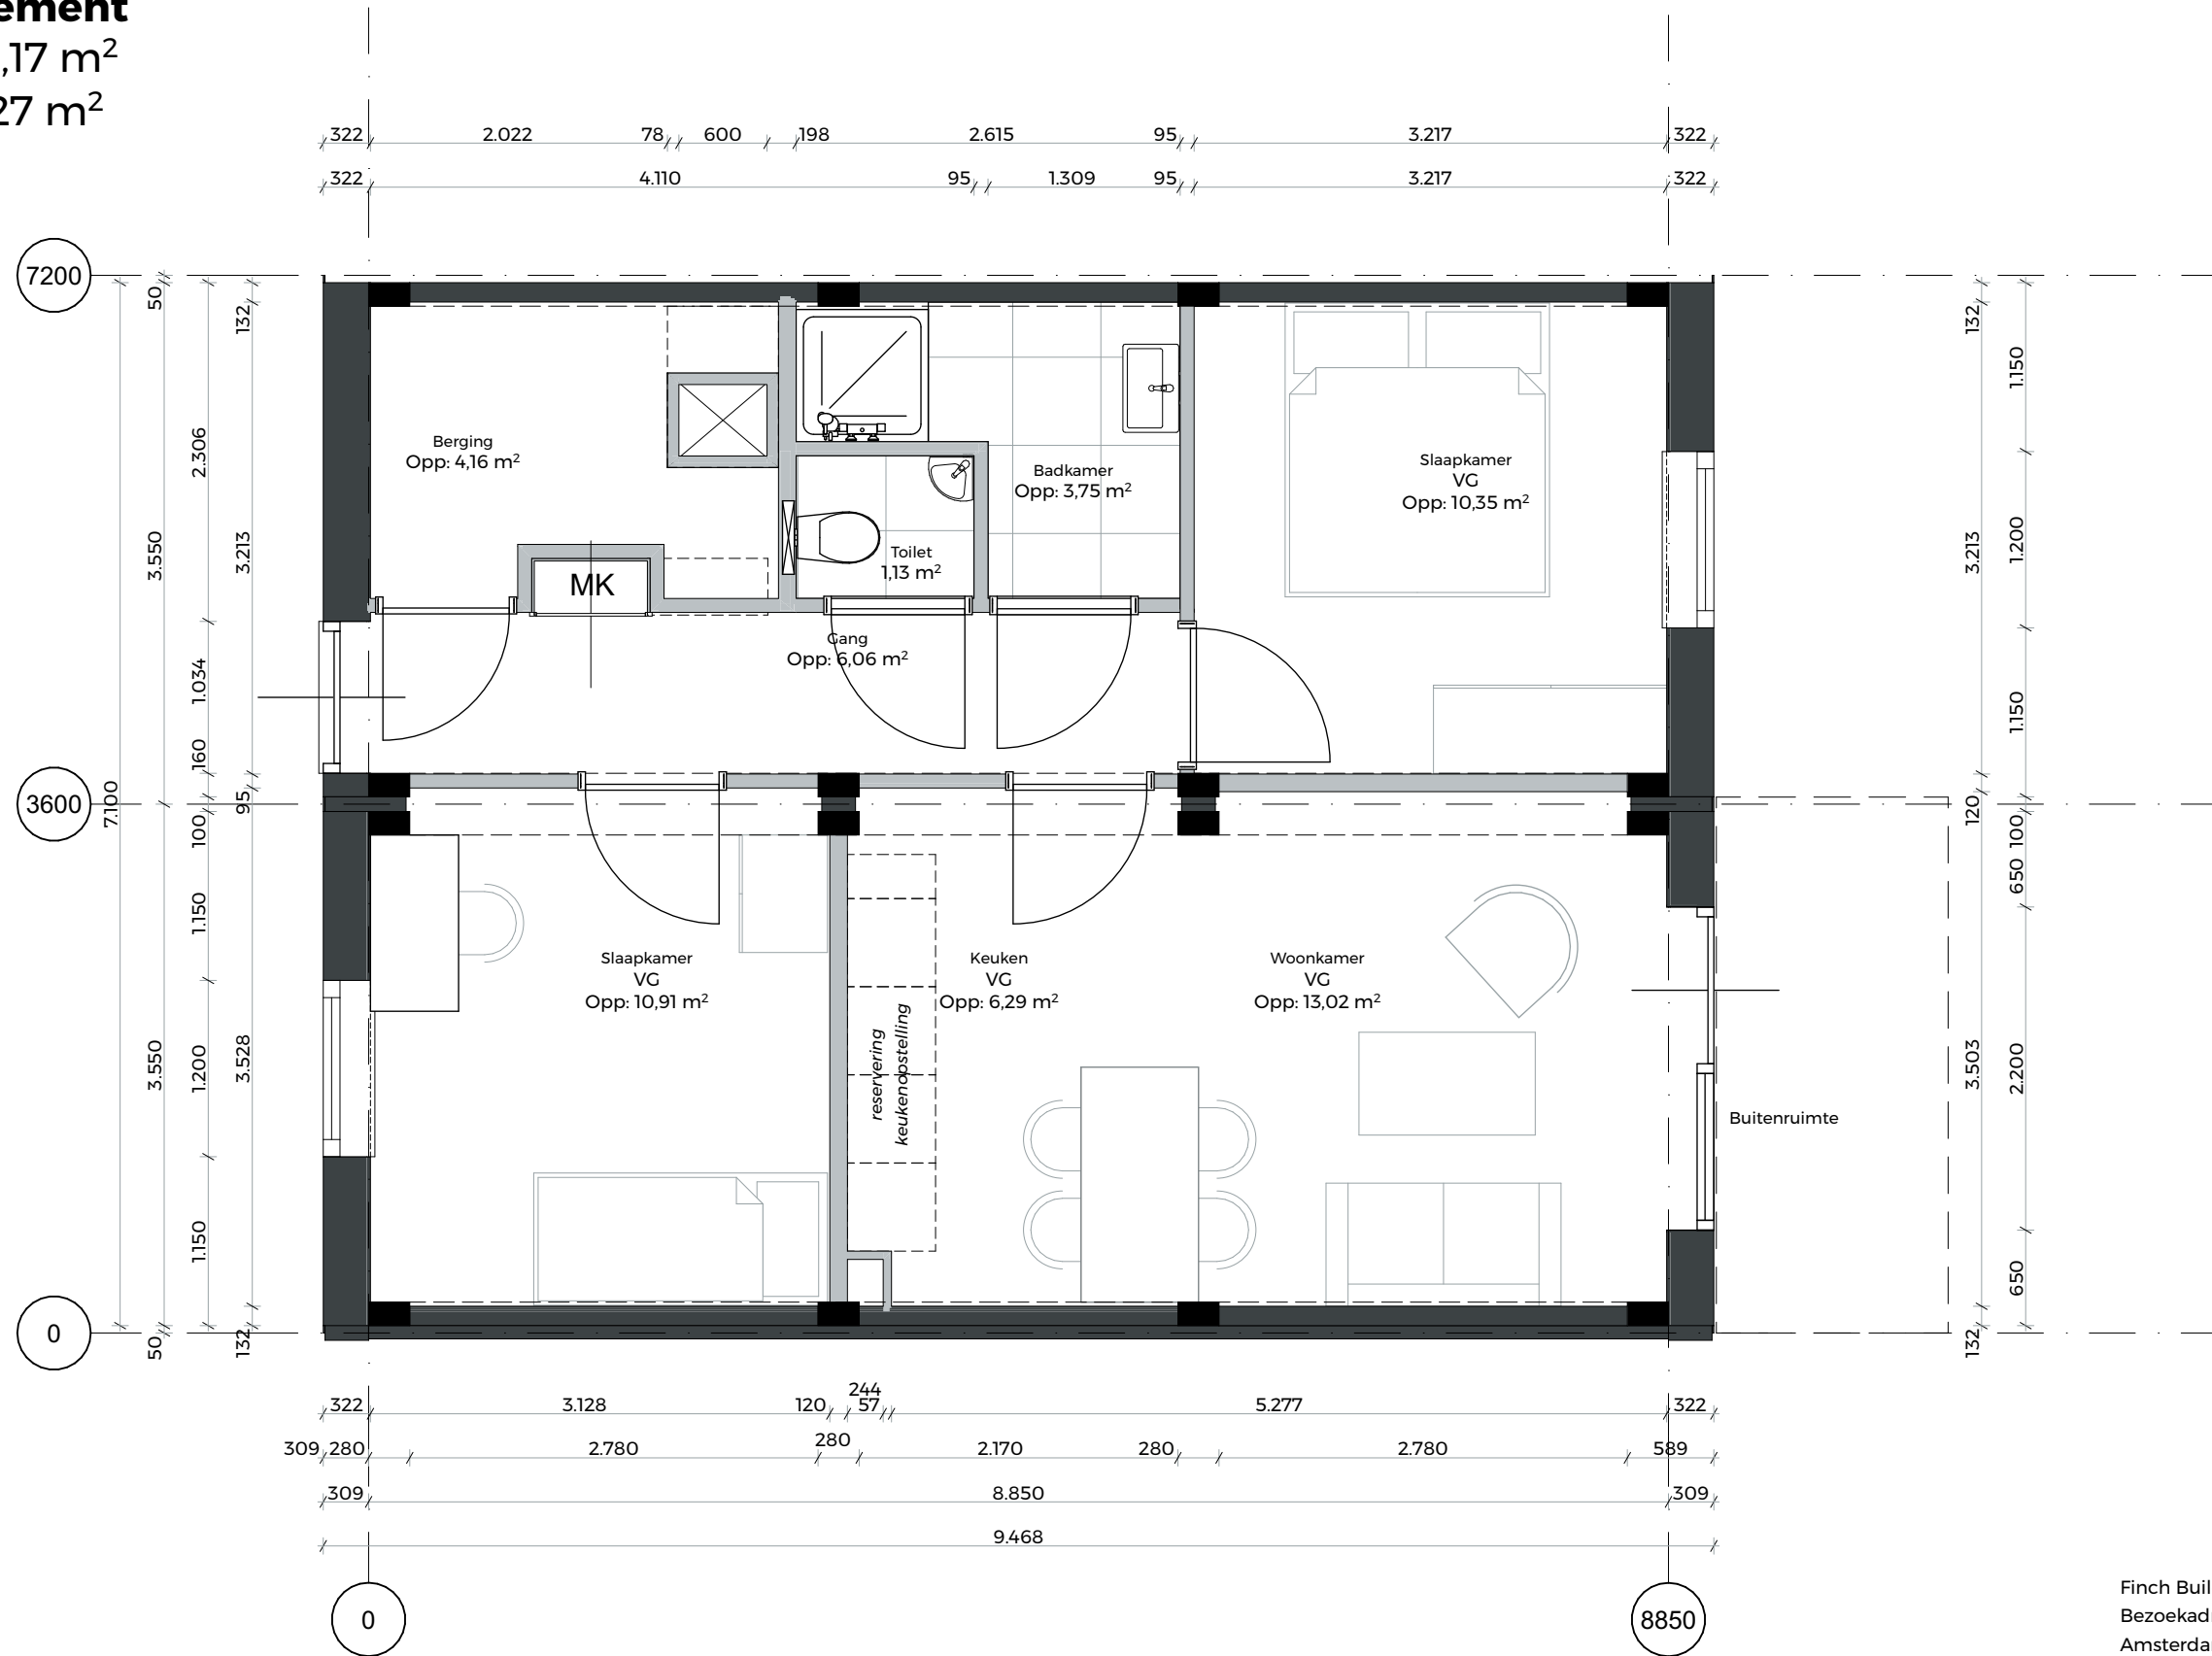

Finch Buildings BV  
 Bezoekadres Centrale Groothandelsmarkt 186 | 1051 LJ  
 Amsterdam


*PLATFORM modules*

**Schaal** 1:50  
**Datum** 31-05-2024  
**Formaat** A3  
**Status** Definitief **Versie** V 2.1



**G-Appartement-8850-01**

**Appartement**  
 BVO: 75,01 m<sup>2</sup>  
 GO: 66,82 m<sup>2</sup>

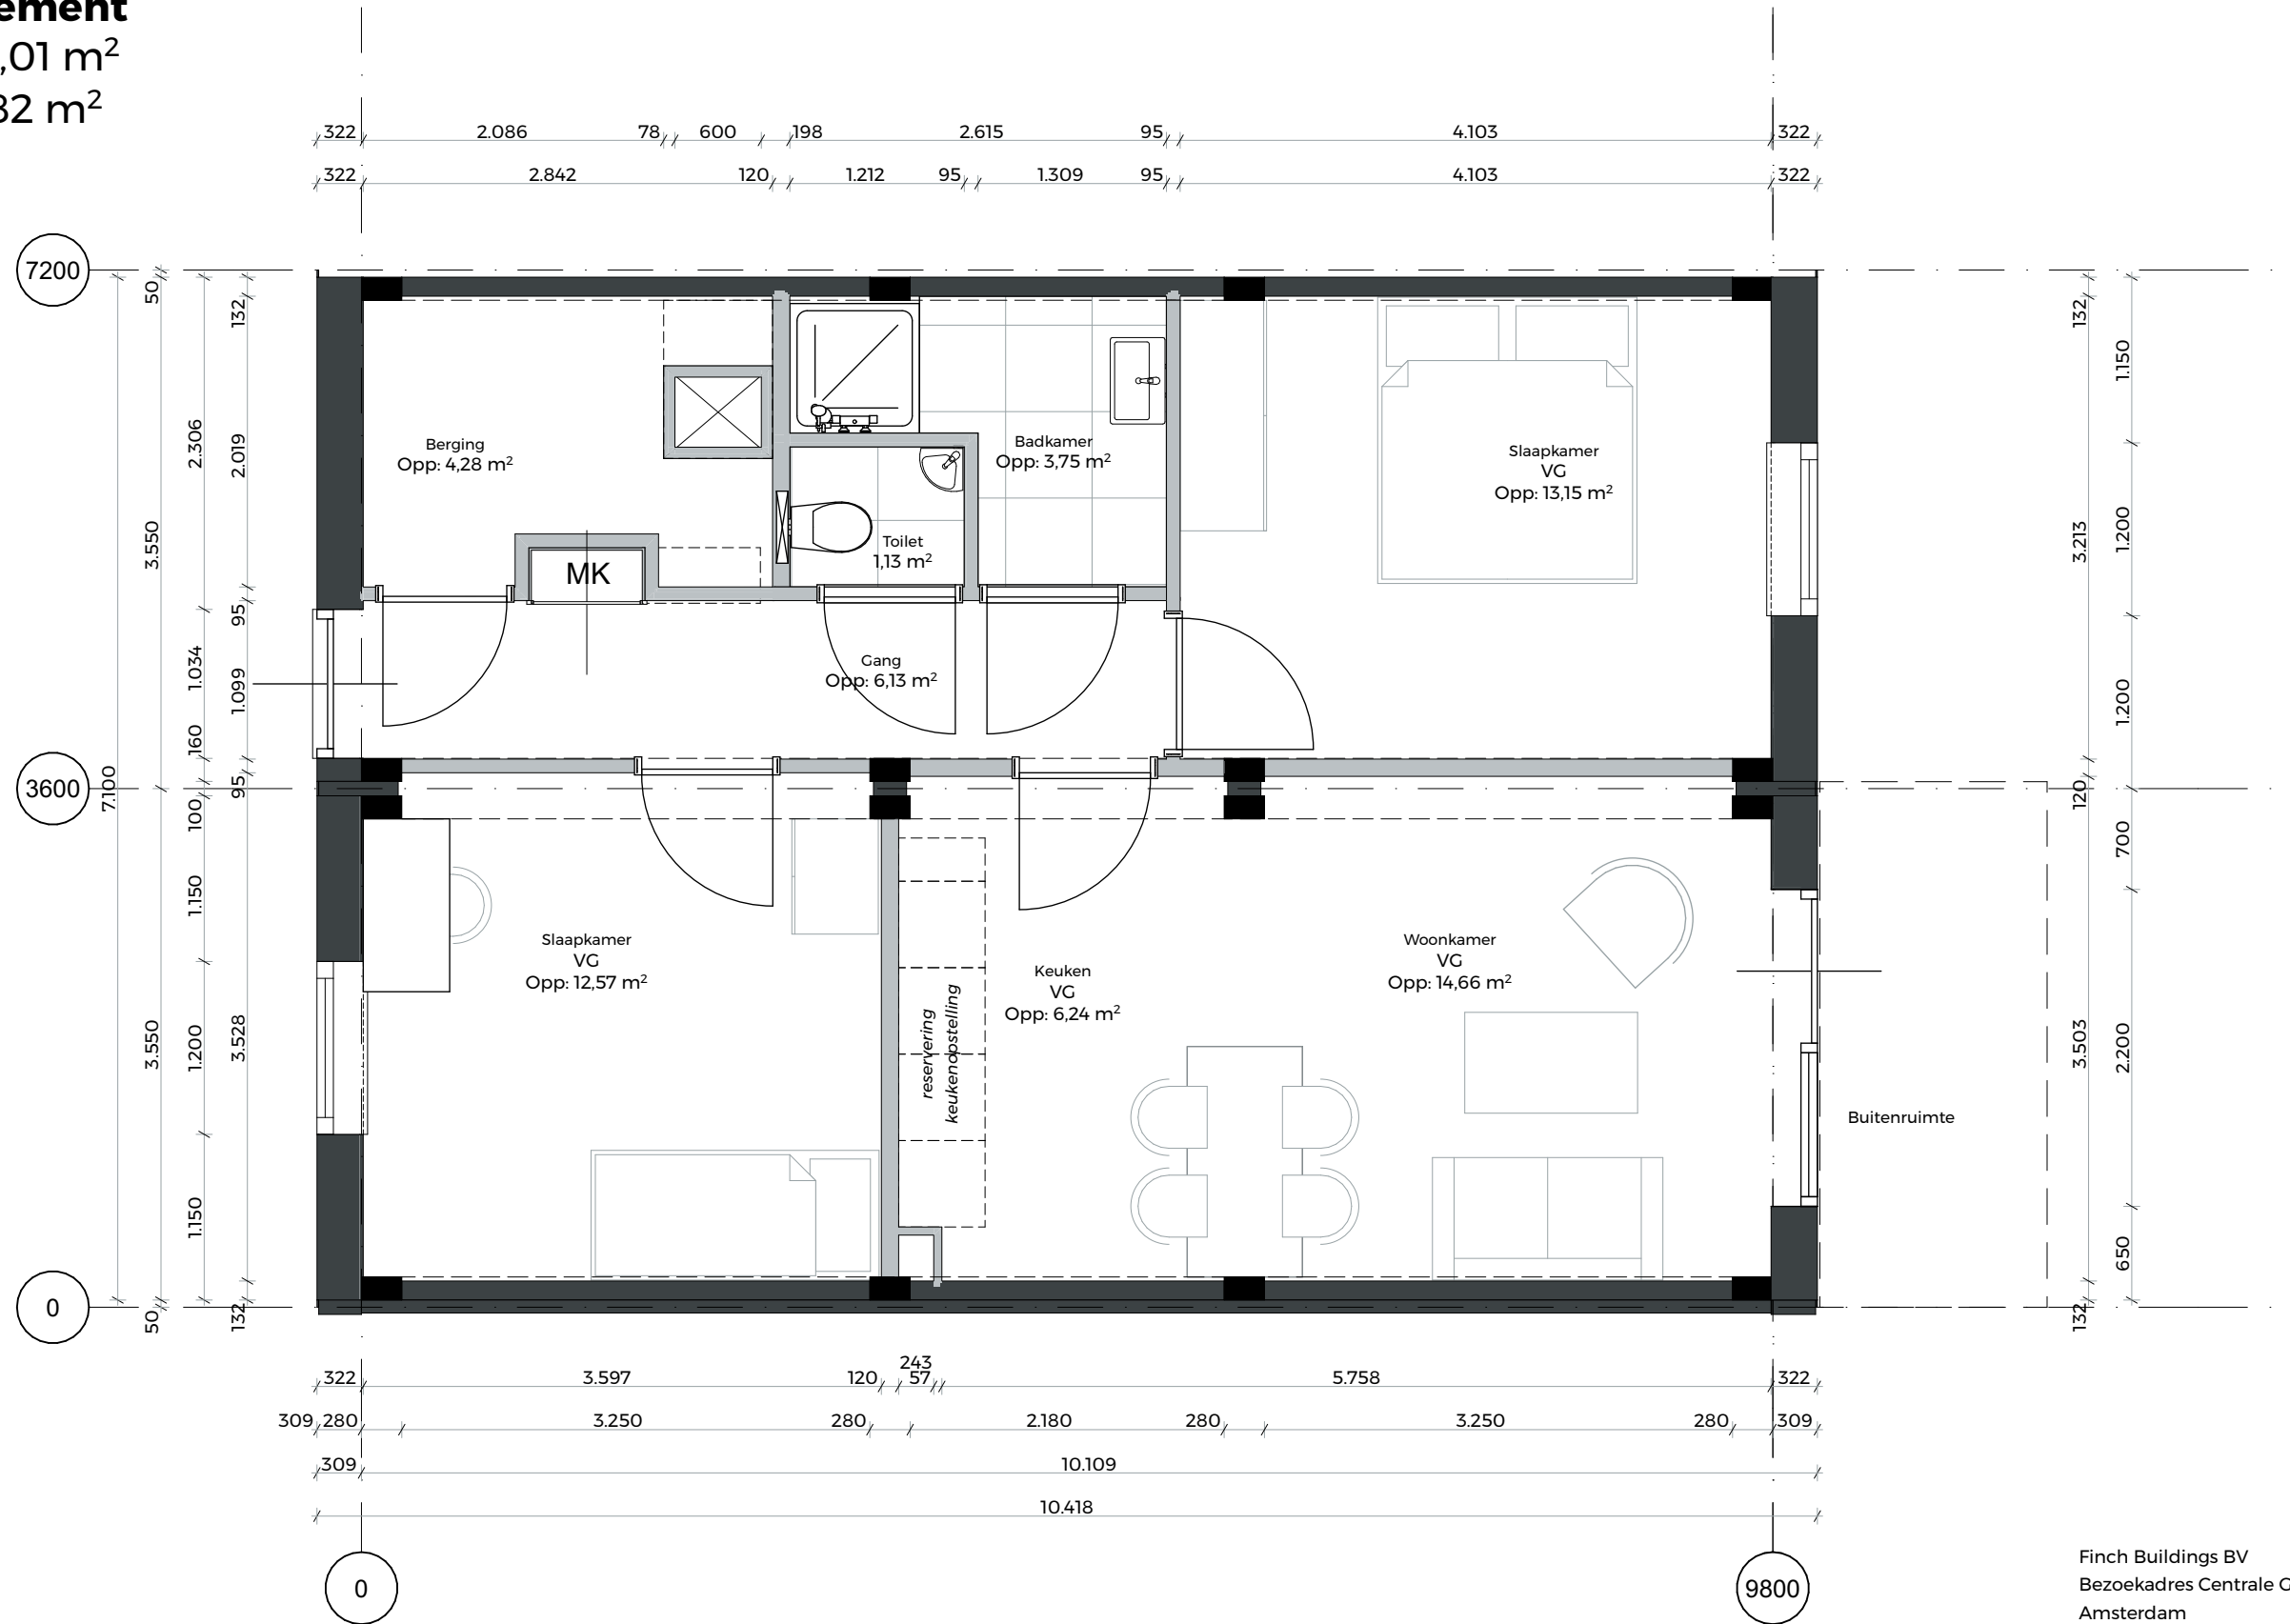

Finch Buildings BV  
 Bezoekadres Centrale Groothandelsmarkt 186 | 1051 LJ  
 Amsterdam


*PLATFORM modules*

**Schaal** 1:50  
**Datum** 31-05-2024  
**Formaat** A3  
**Status** Definitief **Versie** V 2.1



**G-Appartement-9800-01**

**Appartement**  
 BVO: 83,65 m<sup>2</sup>  
 GO: 75,03 m<sup>2</sup>

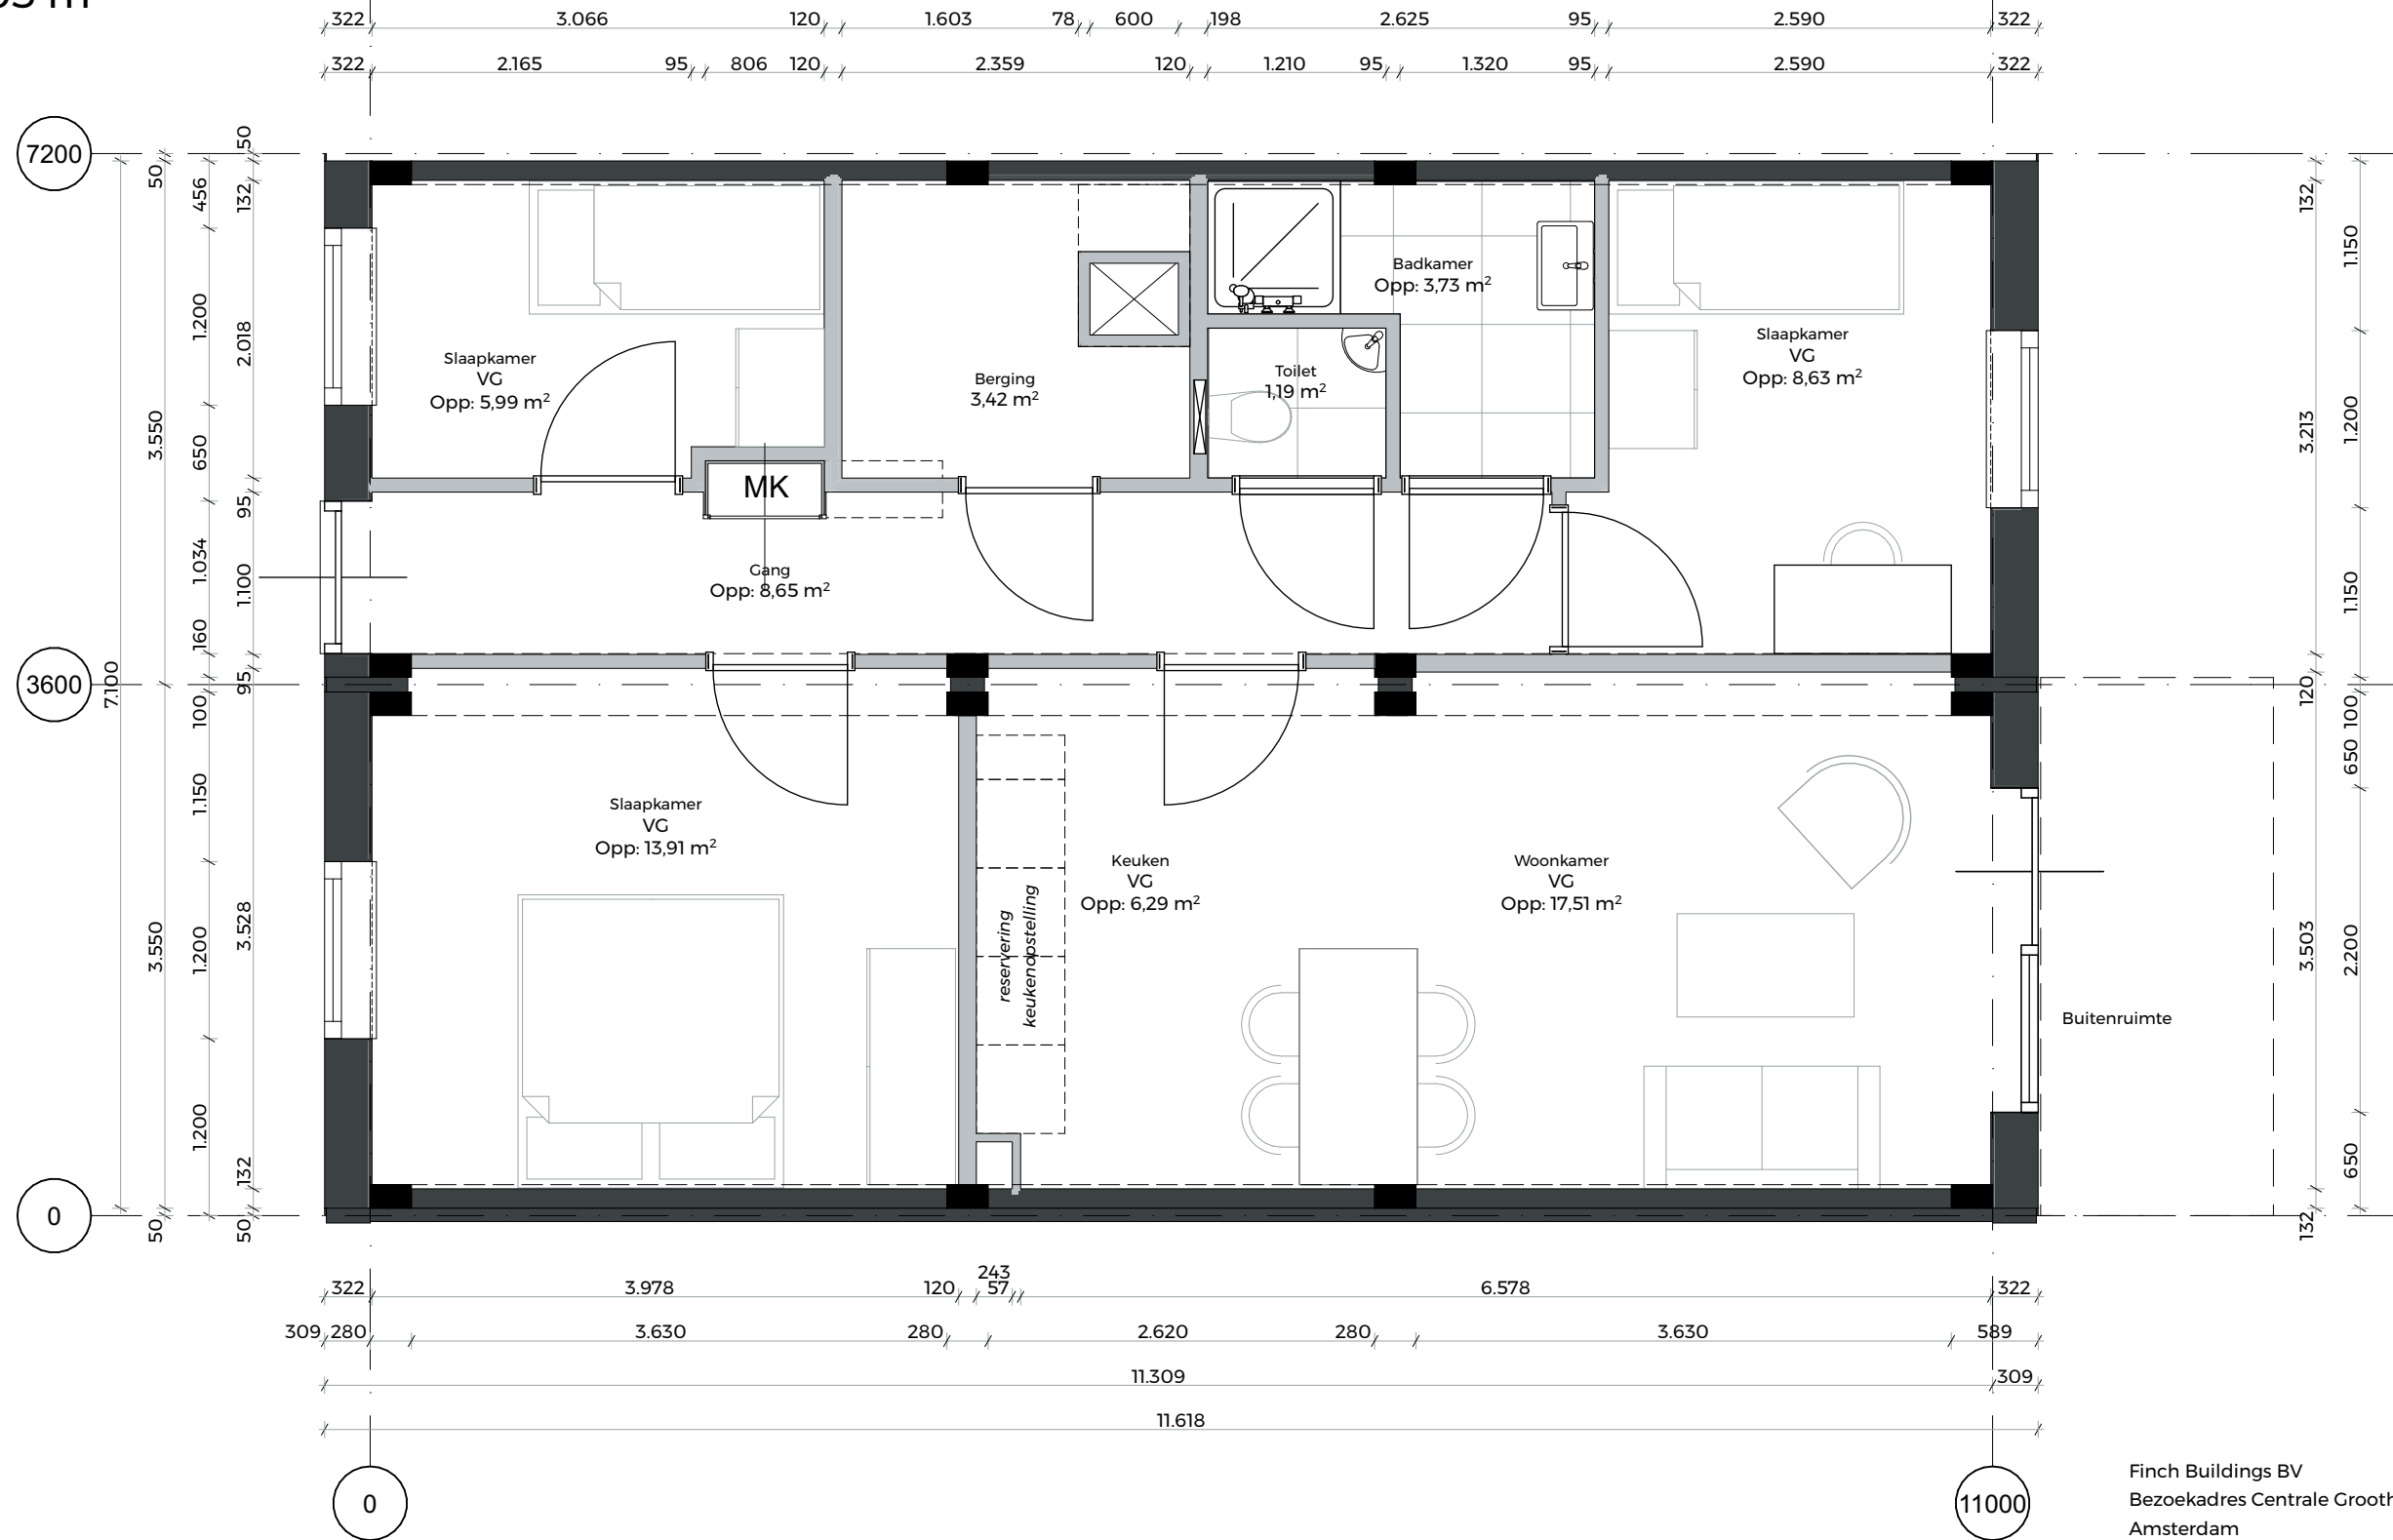

Finch Buildings BV  
 Bezoekadres Centrale Groothandelsmarkt 186 | 1051 LJ  
 Amsterdam


*PLATFORM modules*

**Schaal** 1:50  
**Datum** 31-05-2024  
**Formaat** A3  
**Status** Definitief **Versie** V.2.1



**G-Appartement-11000-01**

**Appartement**  
 BVO: 89,41 m<sup>2</sup>  
 GO: 80,49 m<sup>2</sup>

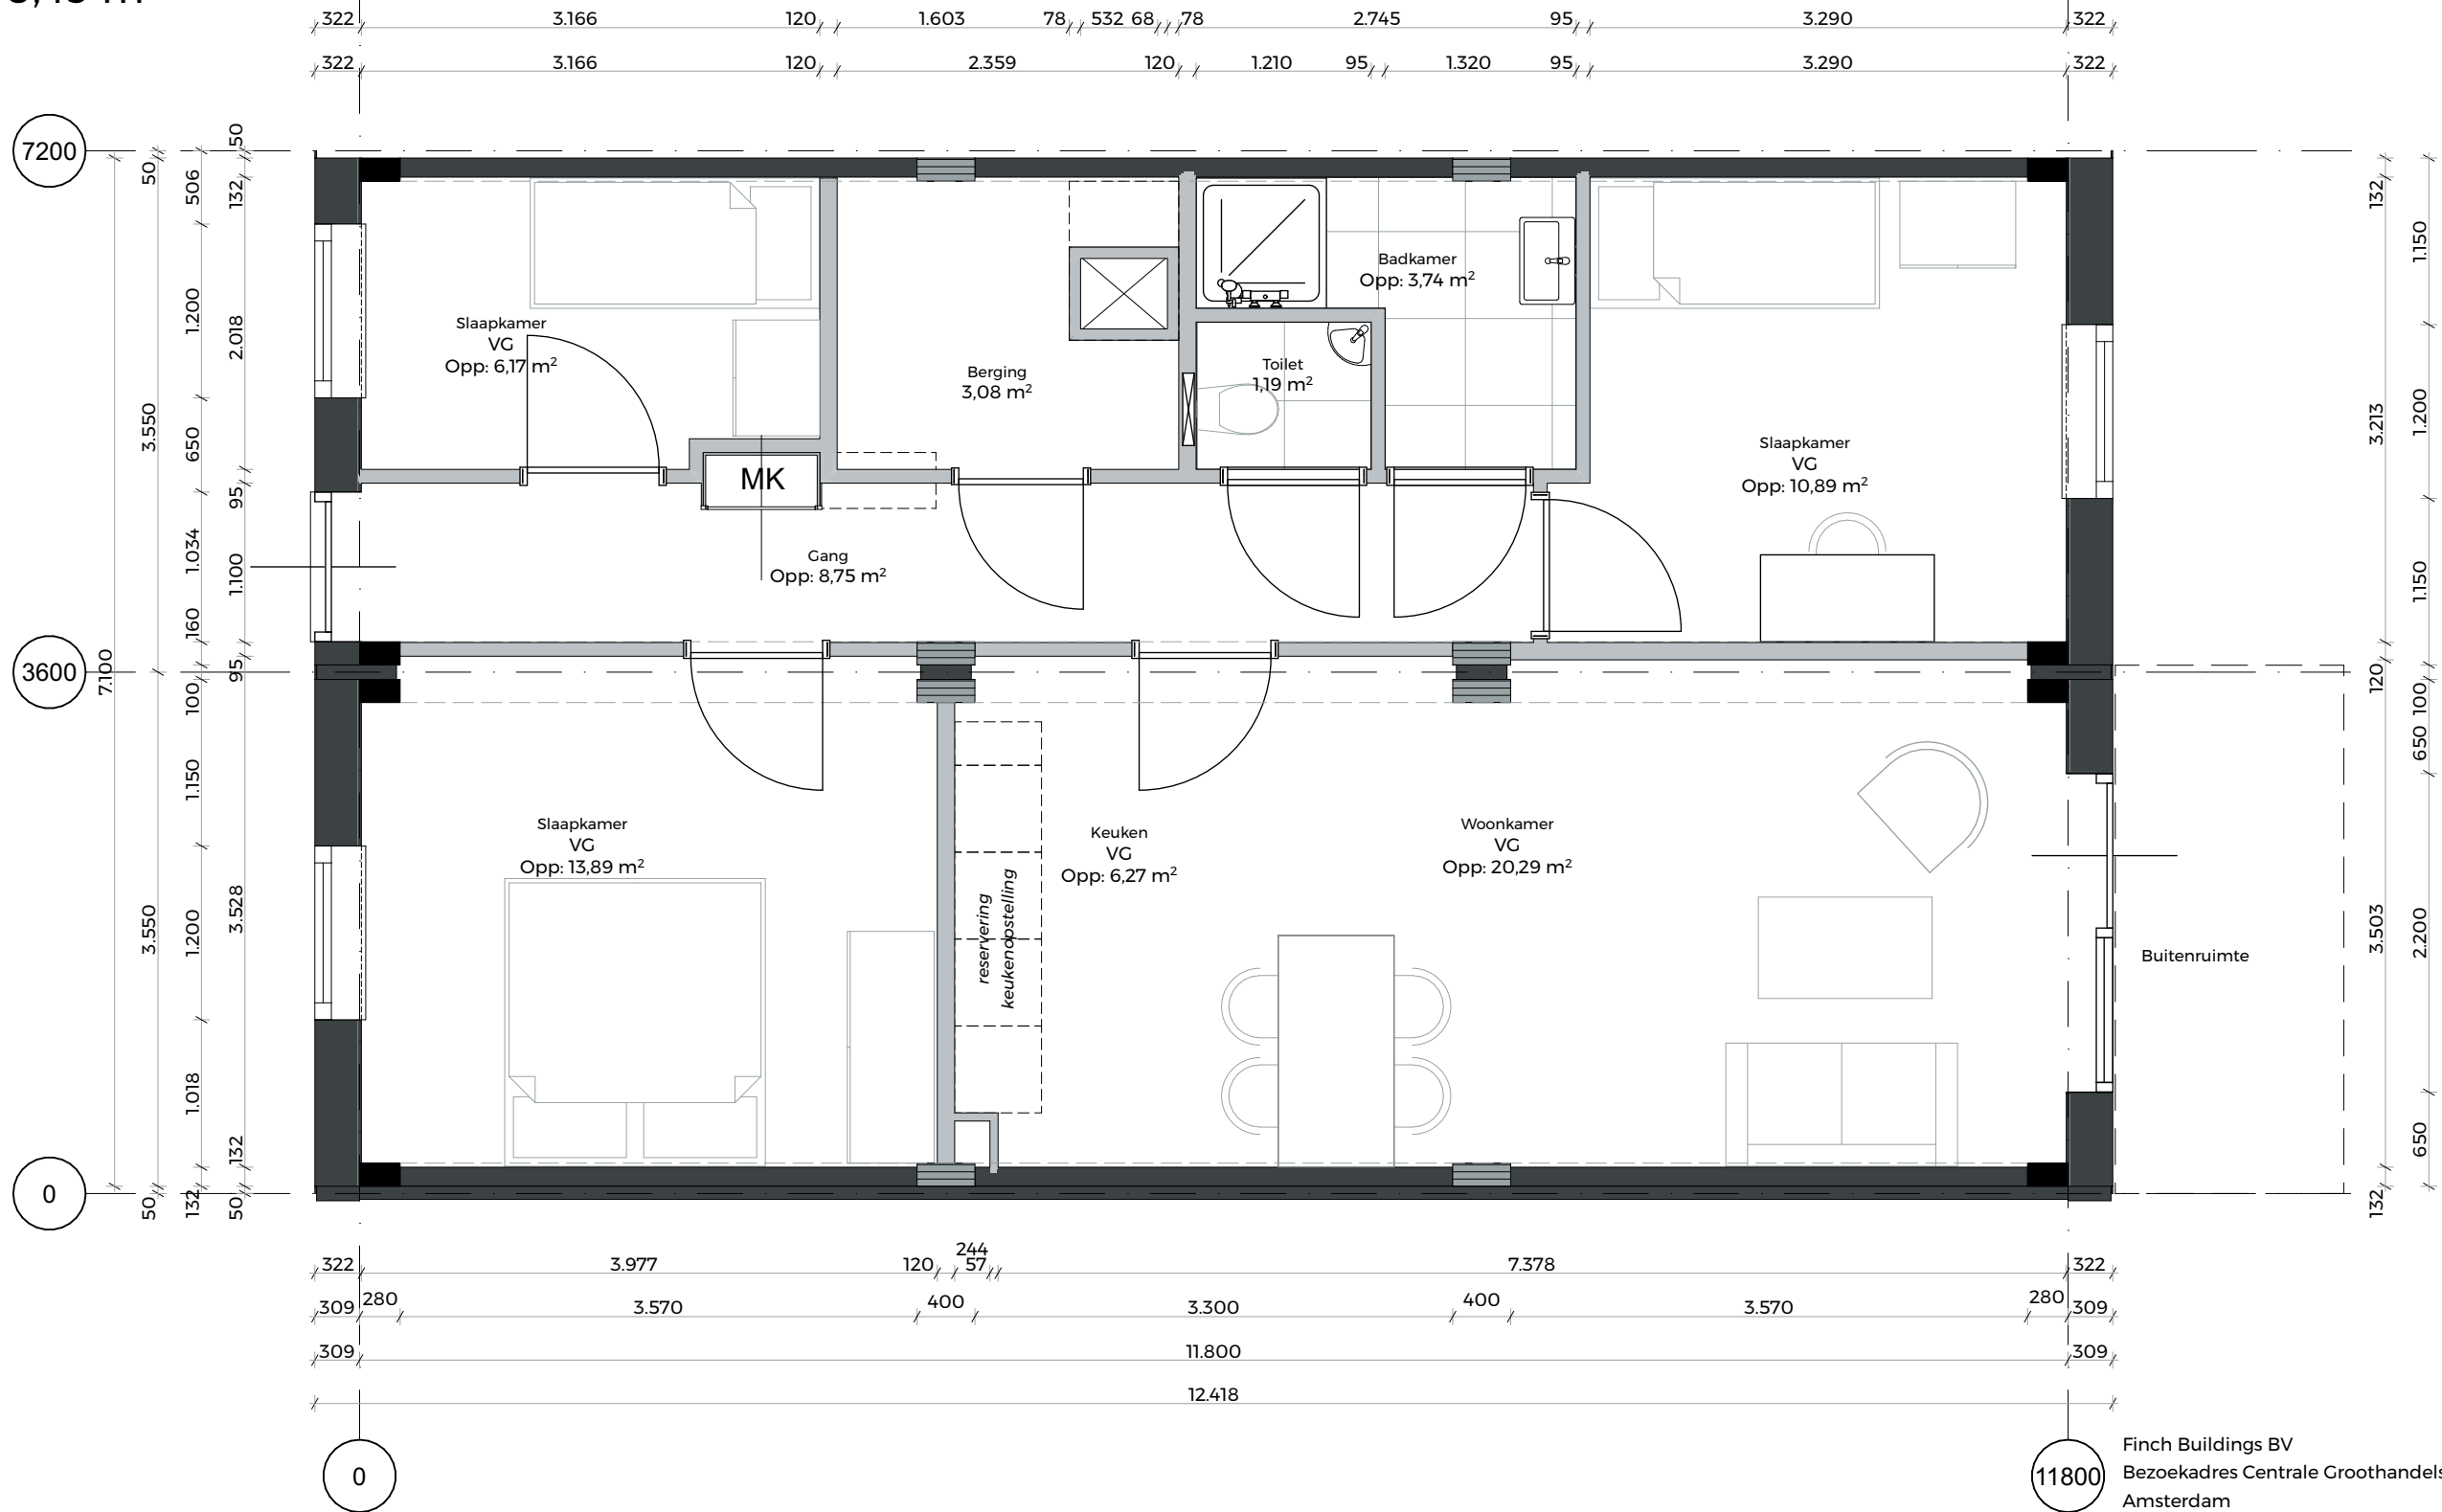


Finch Buildings BV  
 Bezoekadres Centrale Groothandelsmarkt 186 | 1051 LJ  
 Amsterdam

**PLATFORM modules**  
**Schaal** 1:50  
**Datum** 31-05-2024  
**Formaat** A3  
**Status** Definitief **Versie** V 2.1



G-Appartement-11800-01

**Galery Type**  
 BVO: 53,52 m  
 GO: 47,81 m

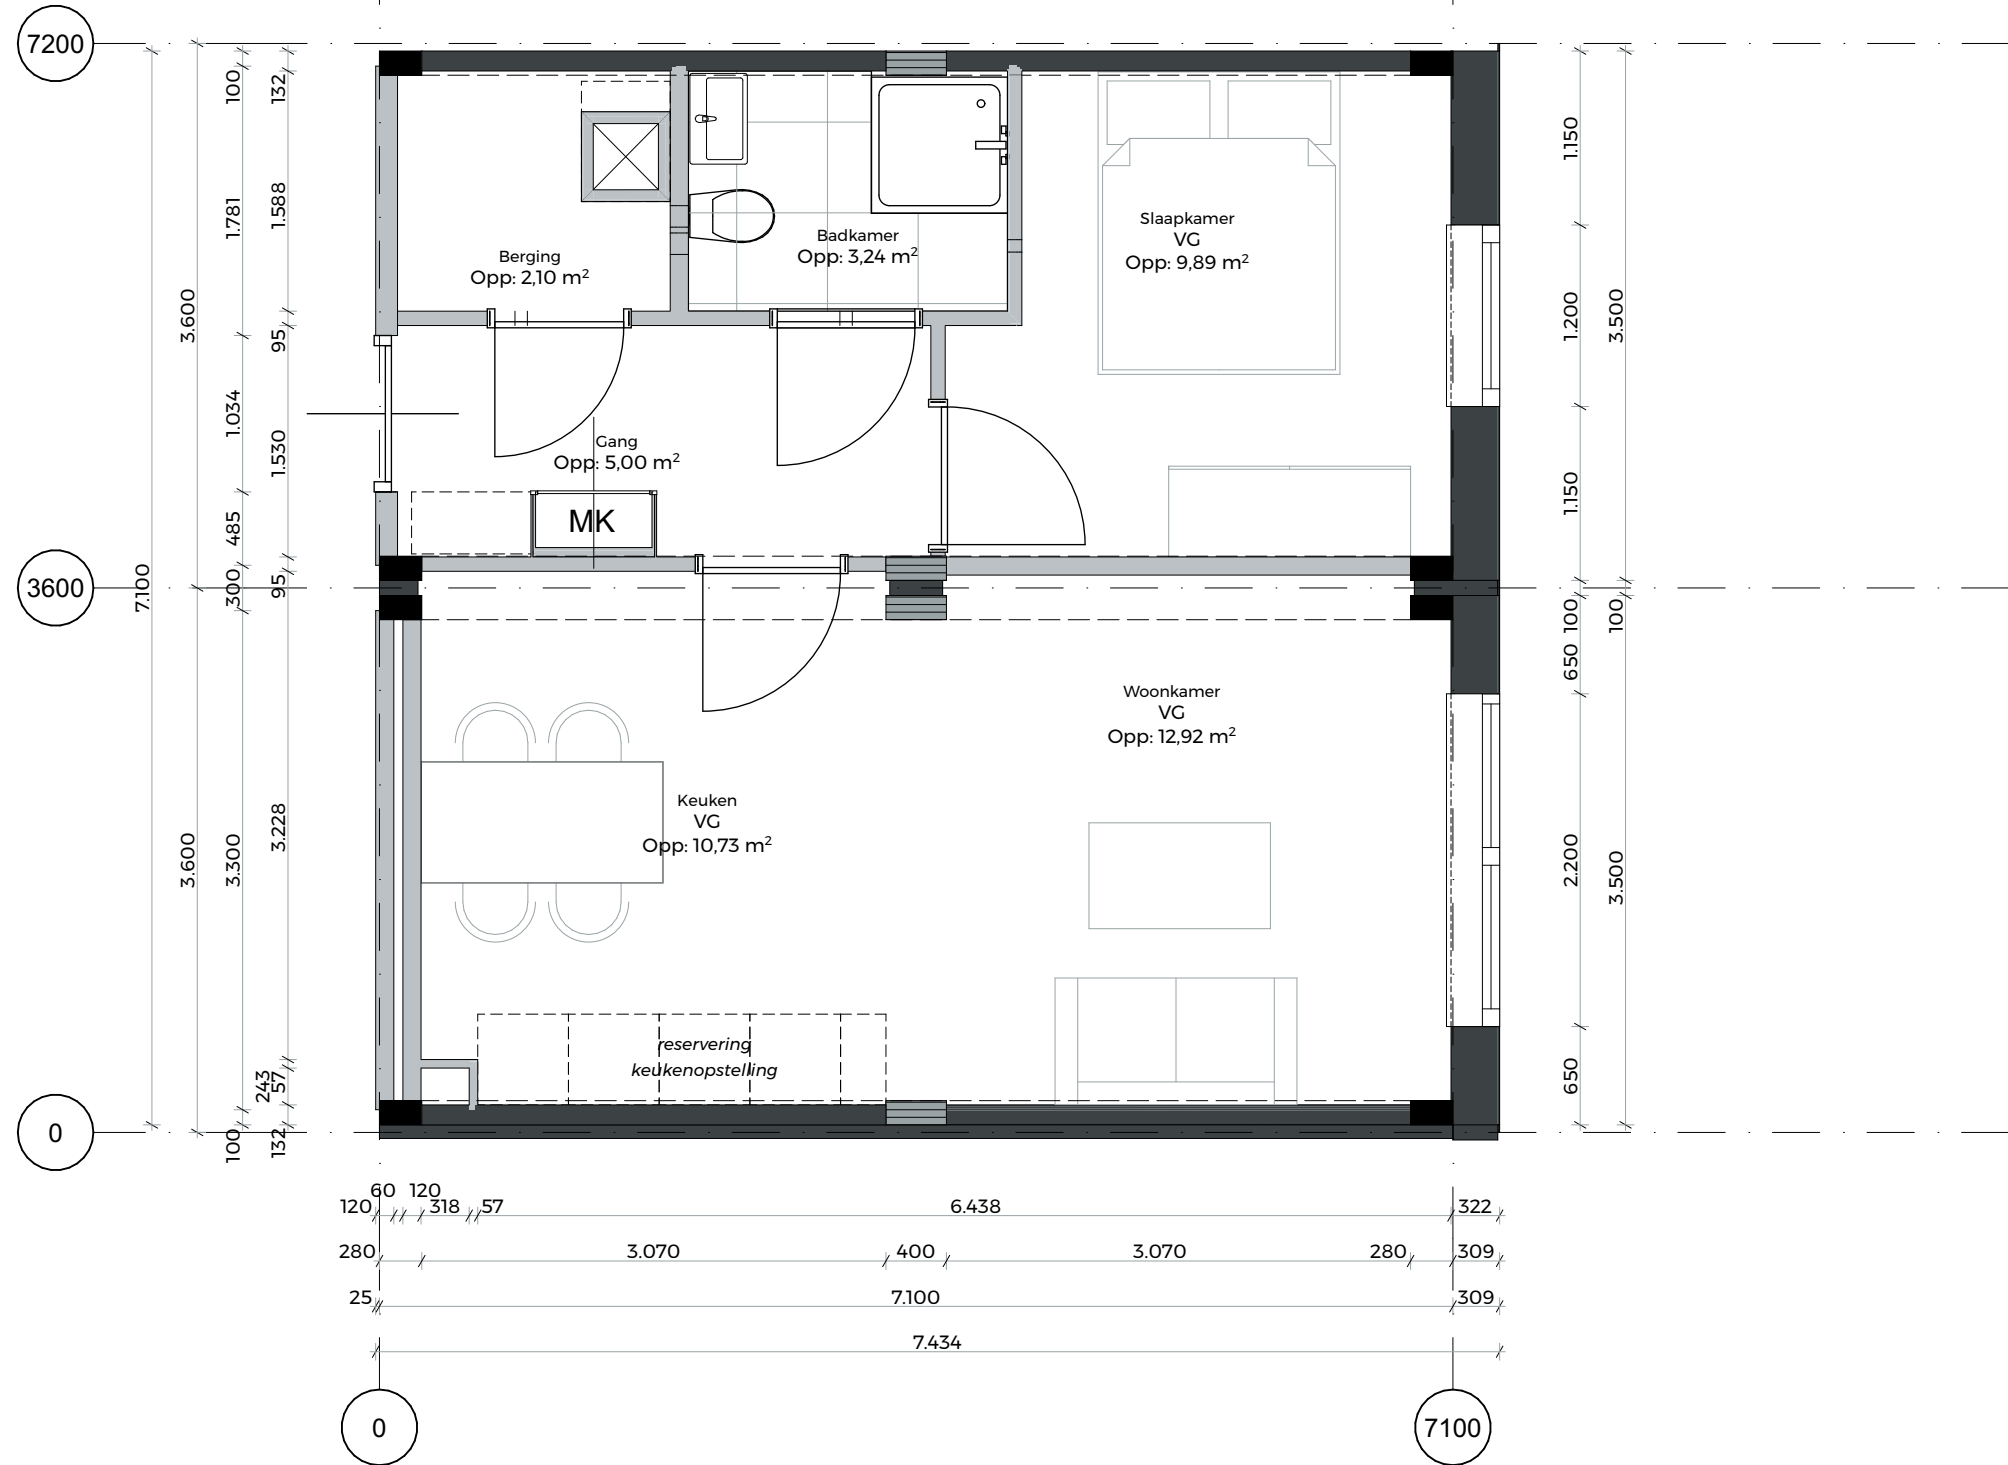

Finch Buildings BV  
 Bezoekadres Centrale Groothandelsmarkt 186 | 1051 LJ  
 Amsterdam

*PLATFORM modules*


**Schaal** 1:50  
**Datum** 31-05-2024  
**Formaat** A3  
**Status** Definitief **Versie** V 2.1



**H-Appartement-7100-01**



**Appartement**  
 BVO: 66,12 m<sup>2</sup>  
 GO: 59,03 m<sup>2</sup>

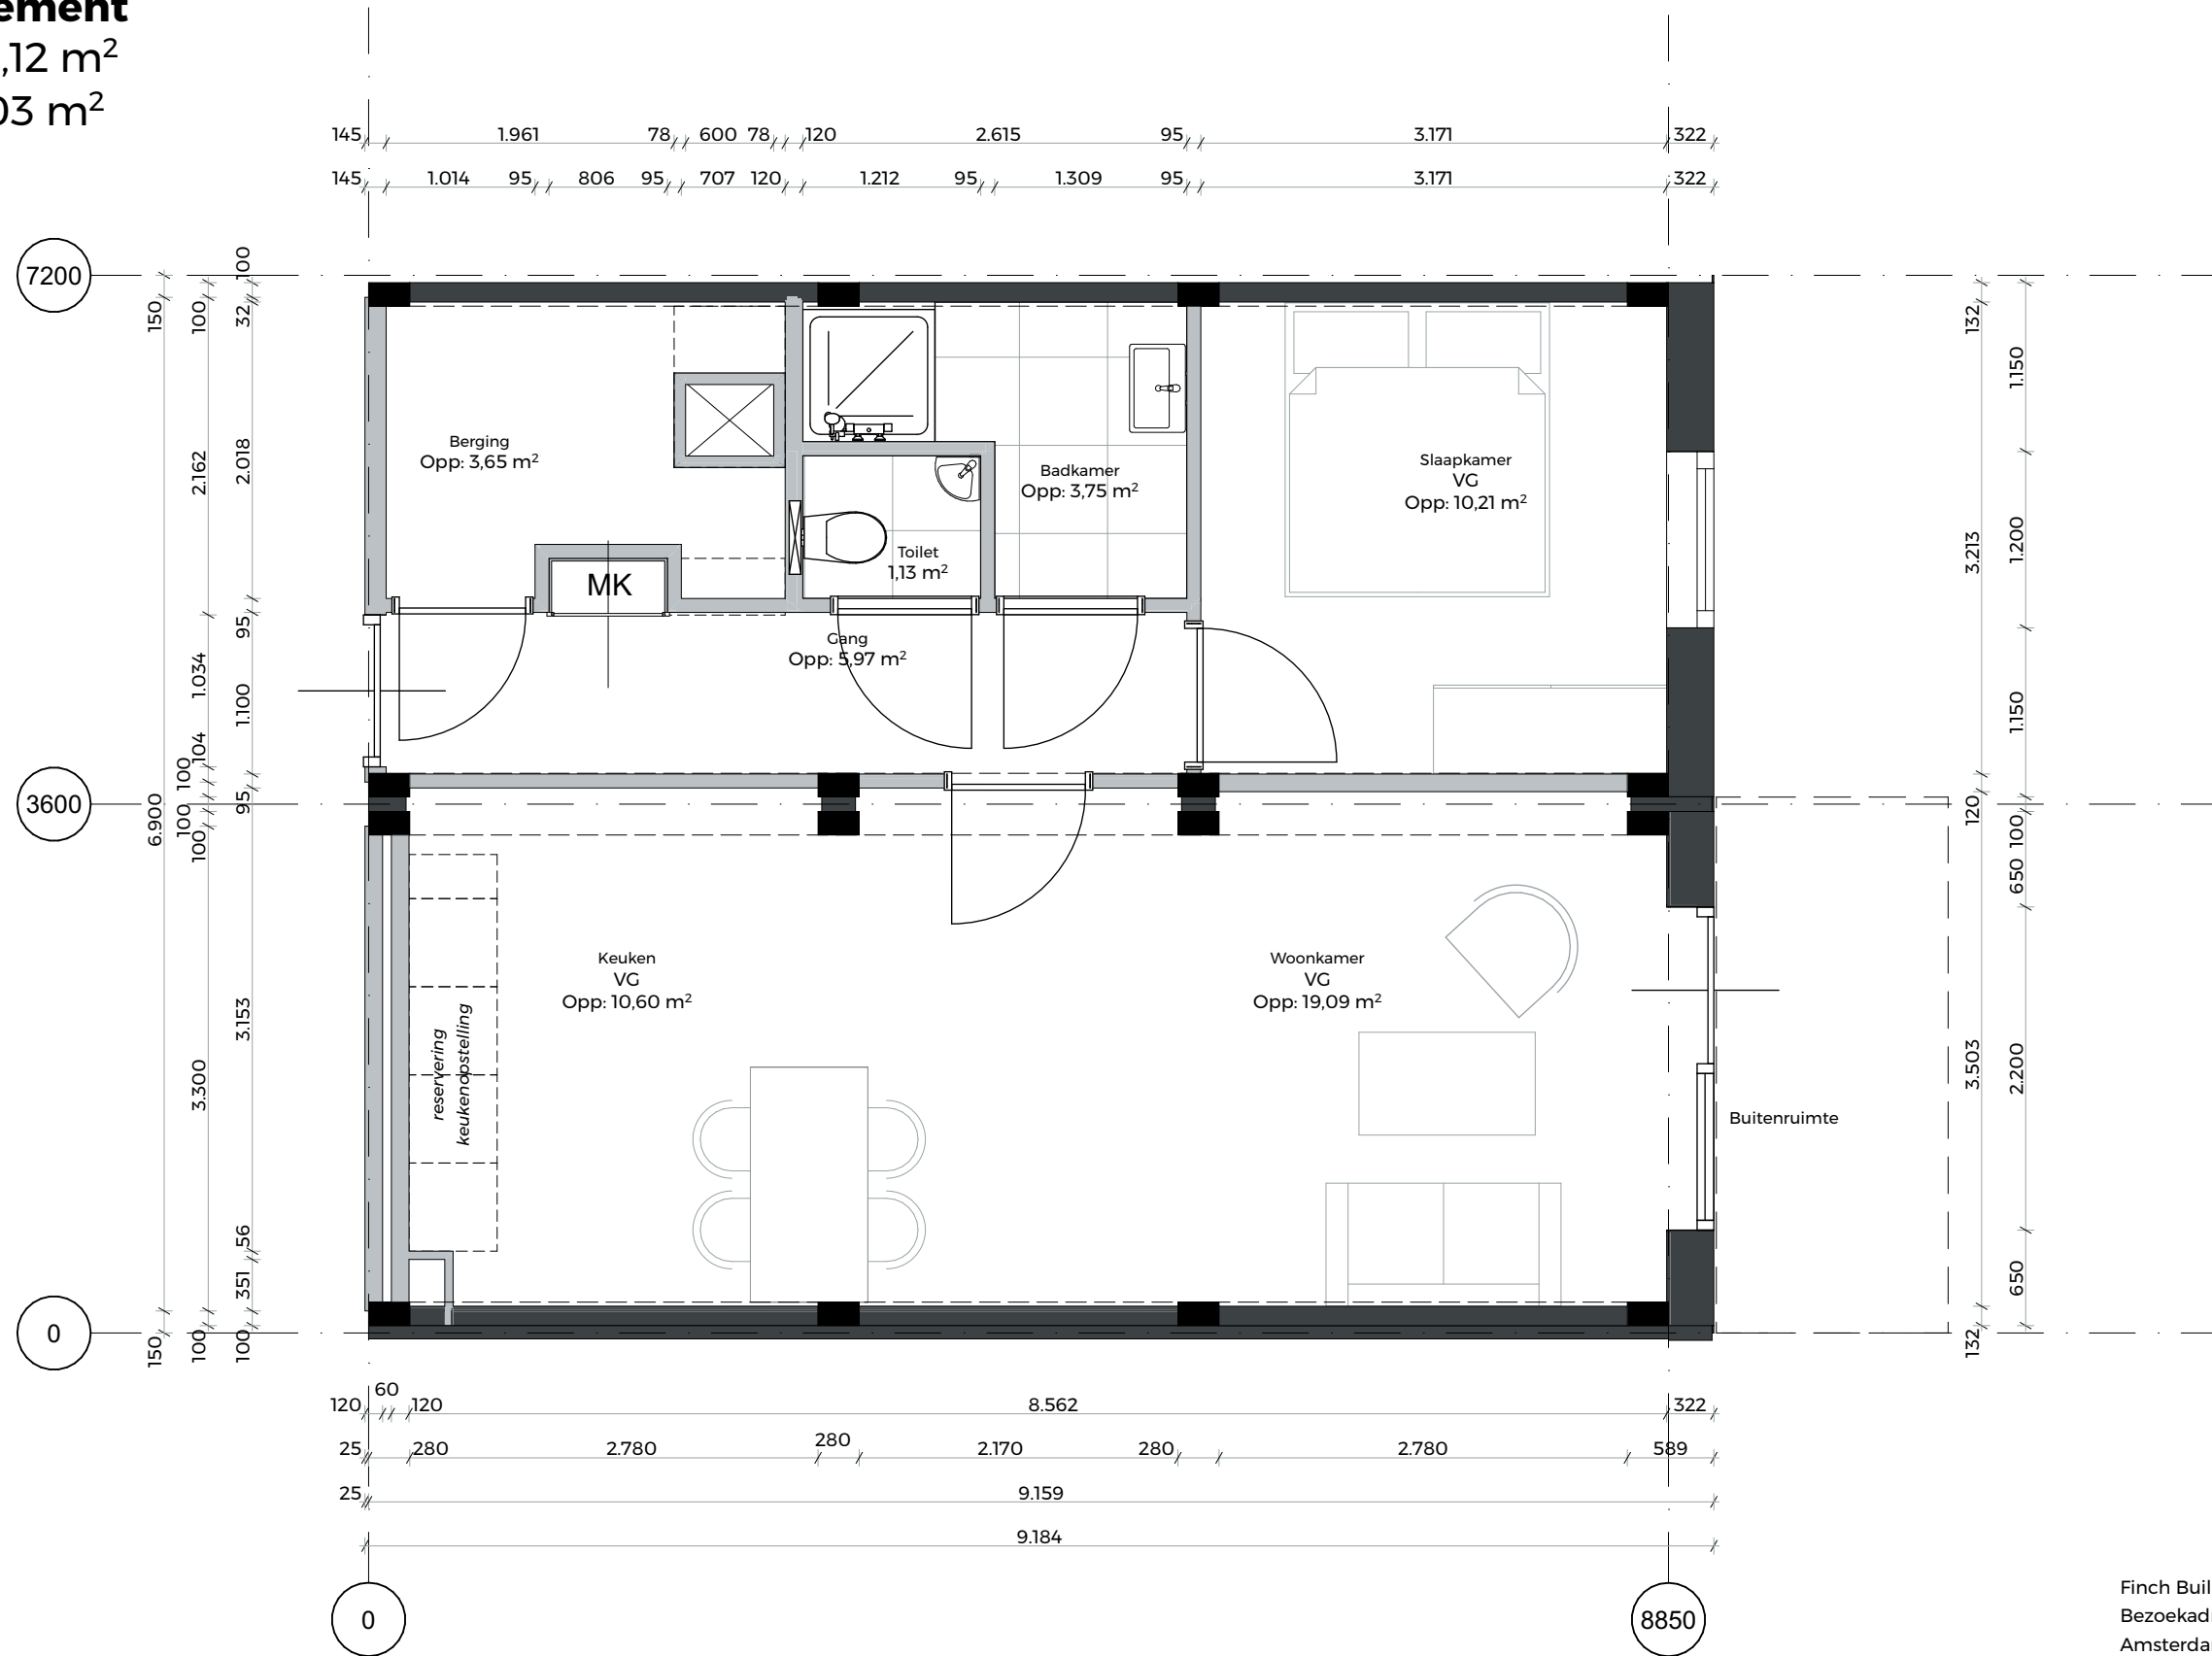

Finch Buildings BV  
 Bezoekadres Centrale Groothandelsmarkt 186 | 1051 LJ  
 Amsterdam


*PLATFORM modules*

**Schaal** 1:50  
**Datum** 31-05-2024  
**Formaat** A3  
**Status** Definitief **Versie** V 2.1



H-Appartement-8850-02

**Appartement**  
 BVO: 72,96 m<sup>2</sup>  
 GO: 65,52 m<sup>2</sup>

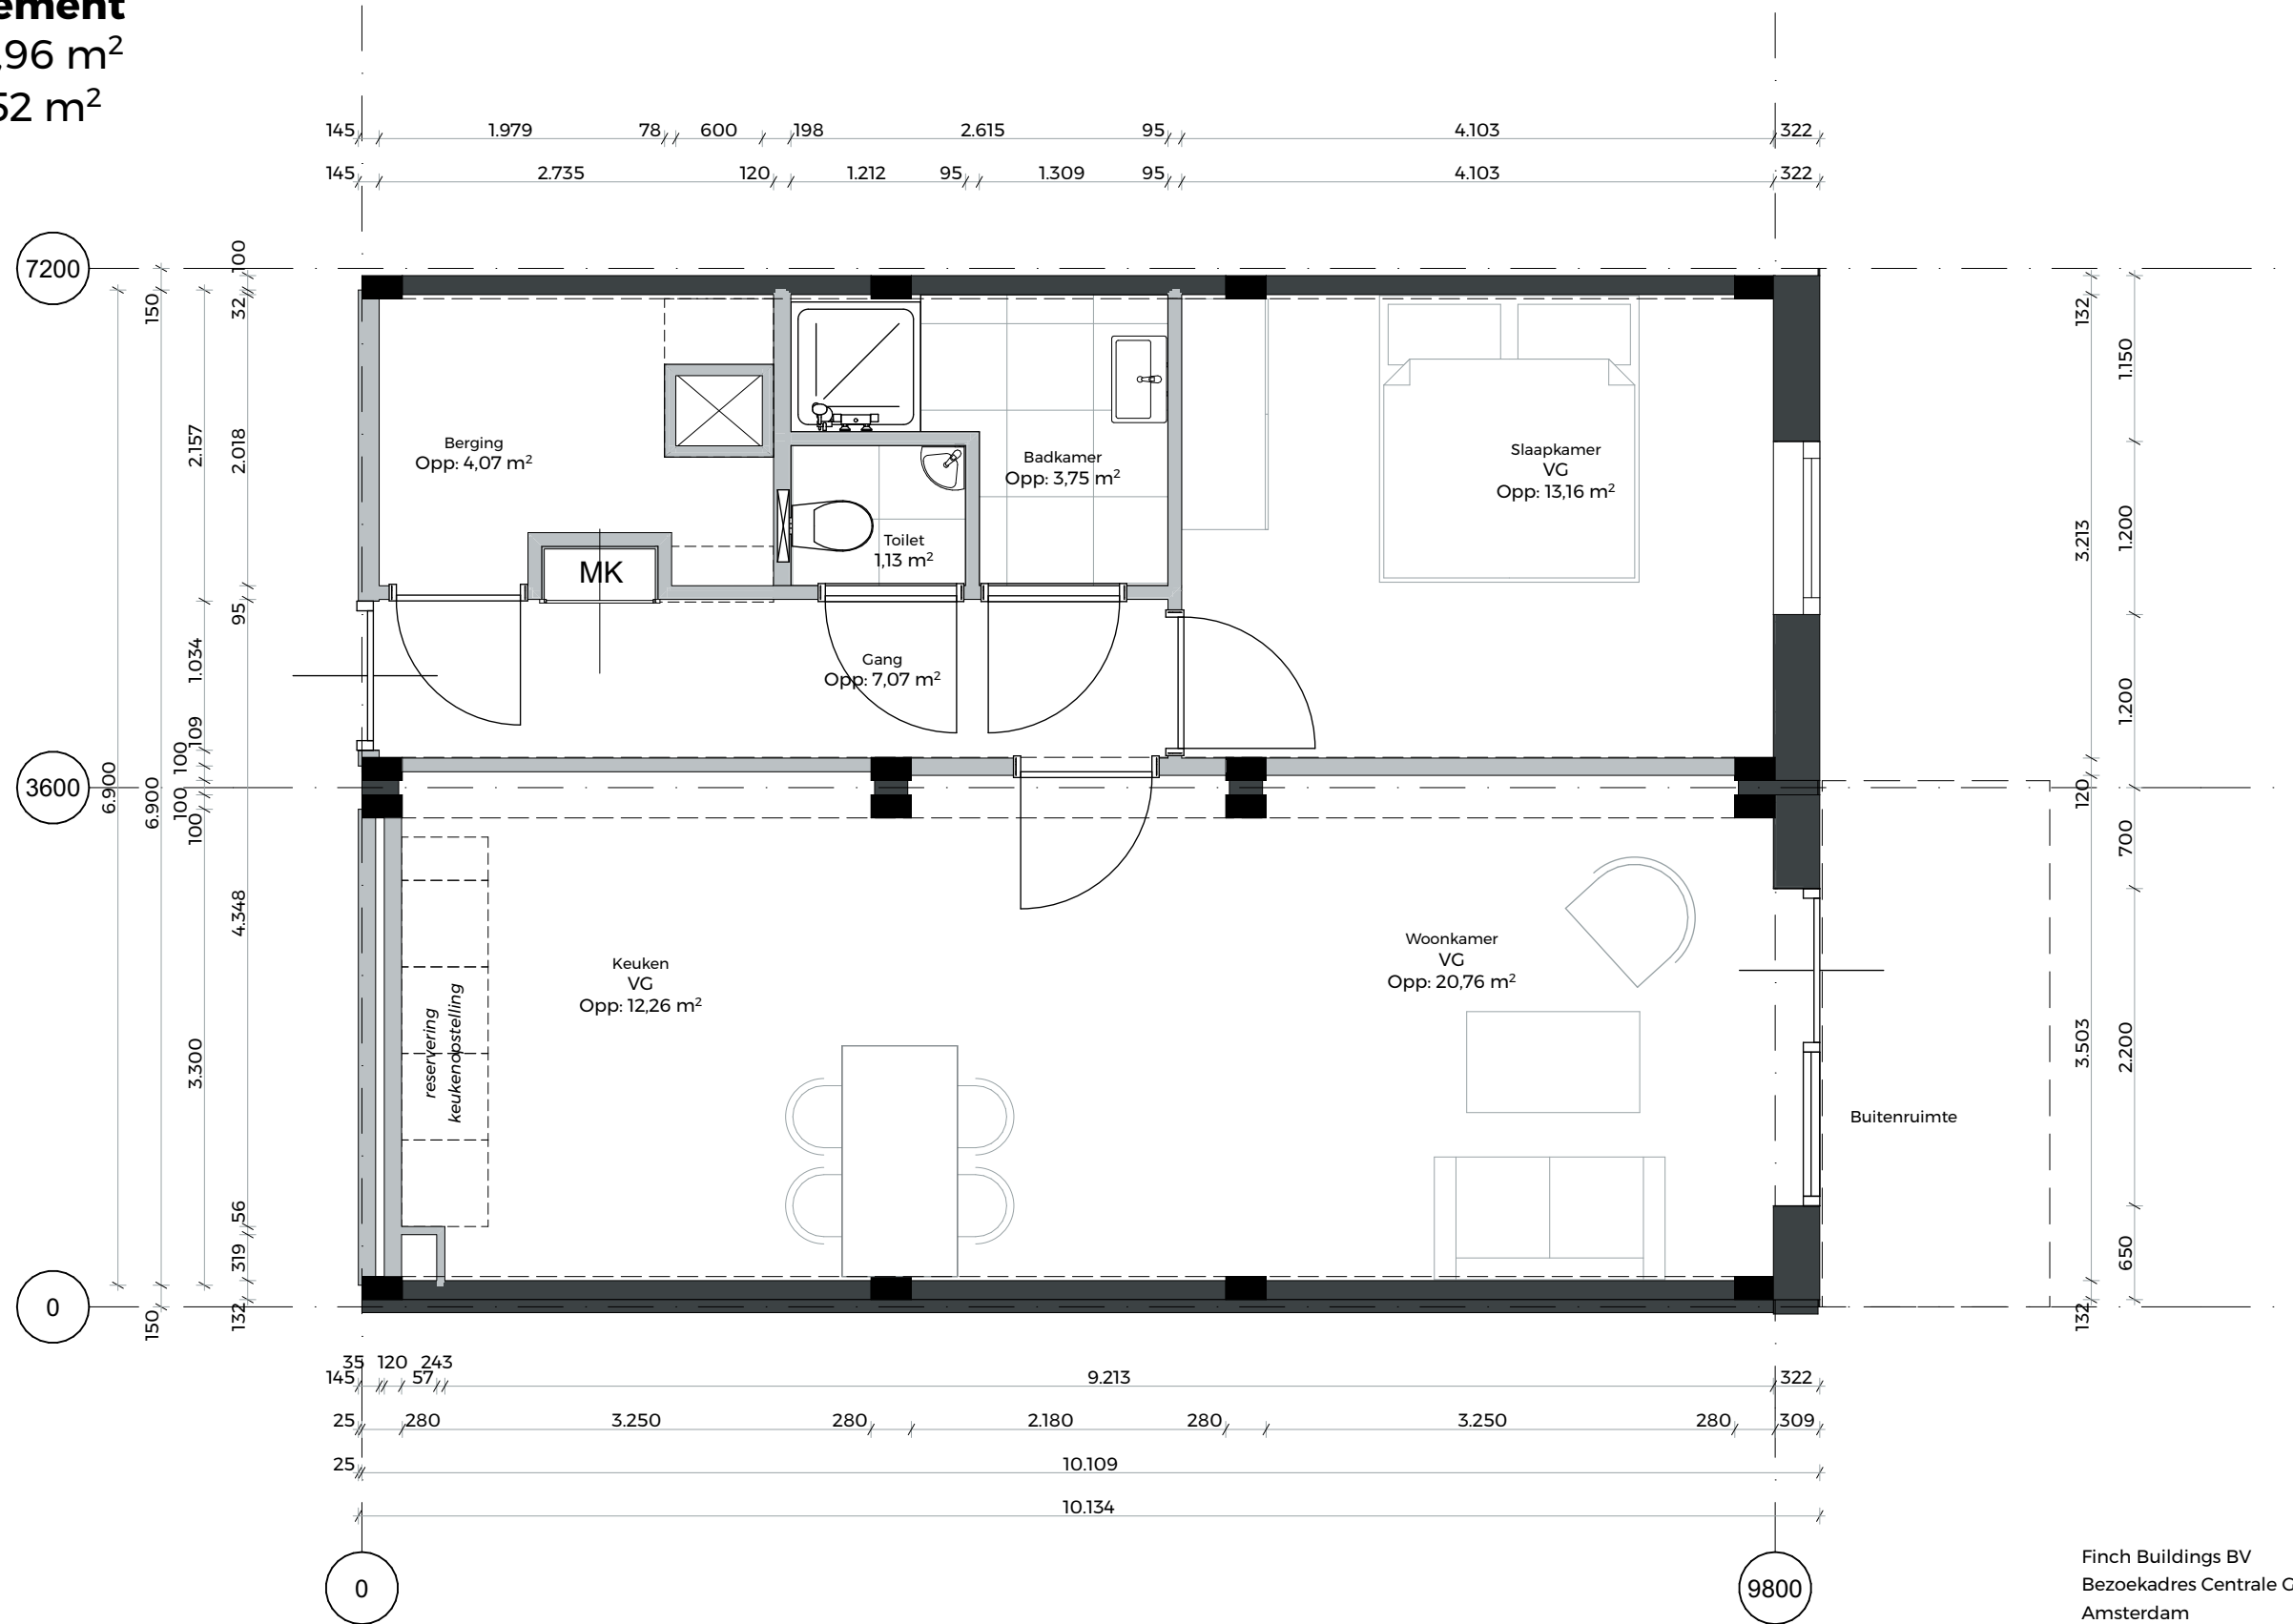

Finch Buildings BV  
 Bezoekadres Centrale Groothandelsmarkt 186 | 1051 LJ  
 Amsterdam

*PLATFORM modules*

**Schaal** 1:50  
**Datum** 31-05-2024  
**Formaat** A3  
**Status** Definitief **Versie** V 2.1



**H-Appartement-9800-02**